


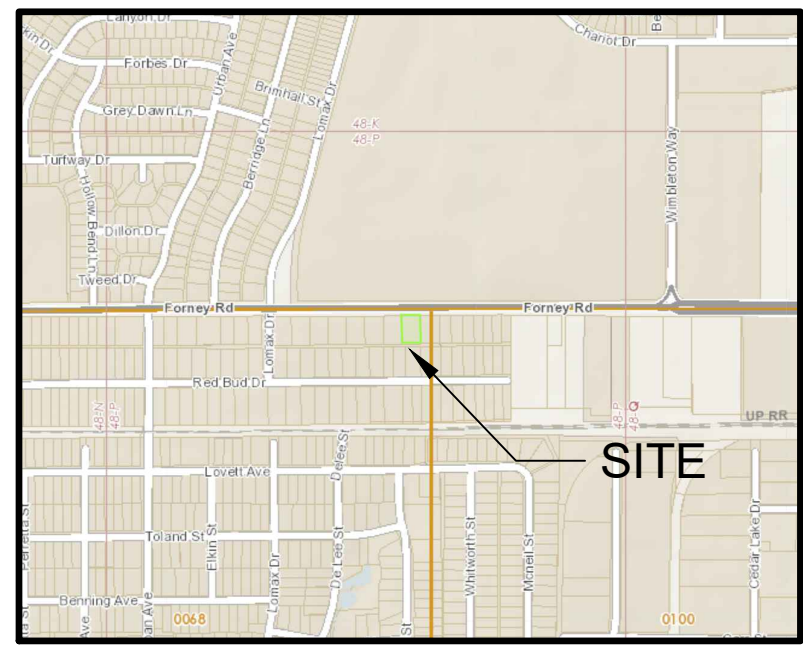

VICINITY MAP

NTS



01/09/2024

PROJECT NUMBER


CASE NUMBER

BALDWIN
ASSOCIATES

3904 Elm Street, Suite B
Dallas, Texas 75226
MOBILE: 214.729.7949
OFFICE: 214.824.7949
rob@baldwinplanning.com

Baldwin
Associates


7530 FORNEY RD
CITY OF DALLAS, TEXAS

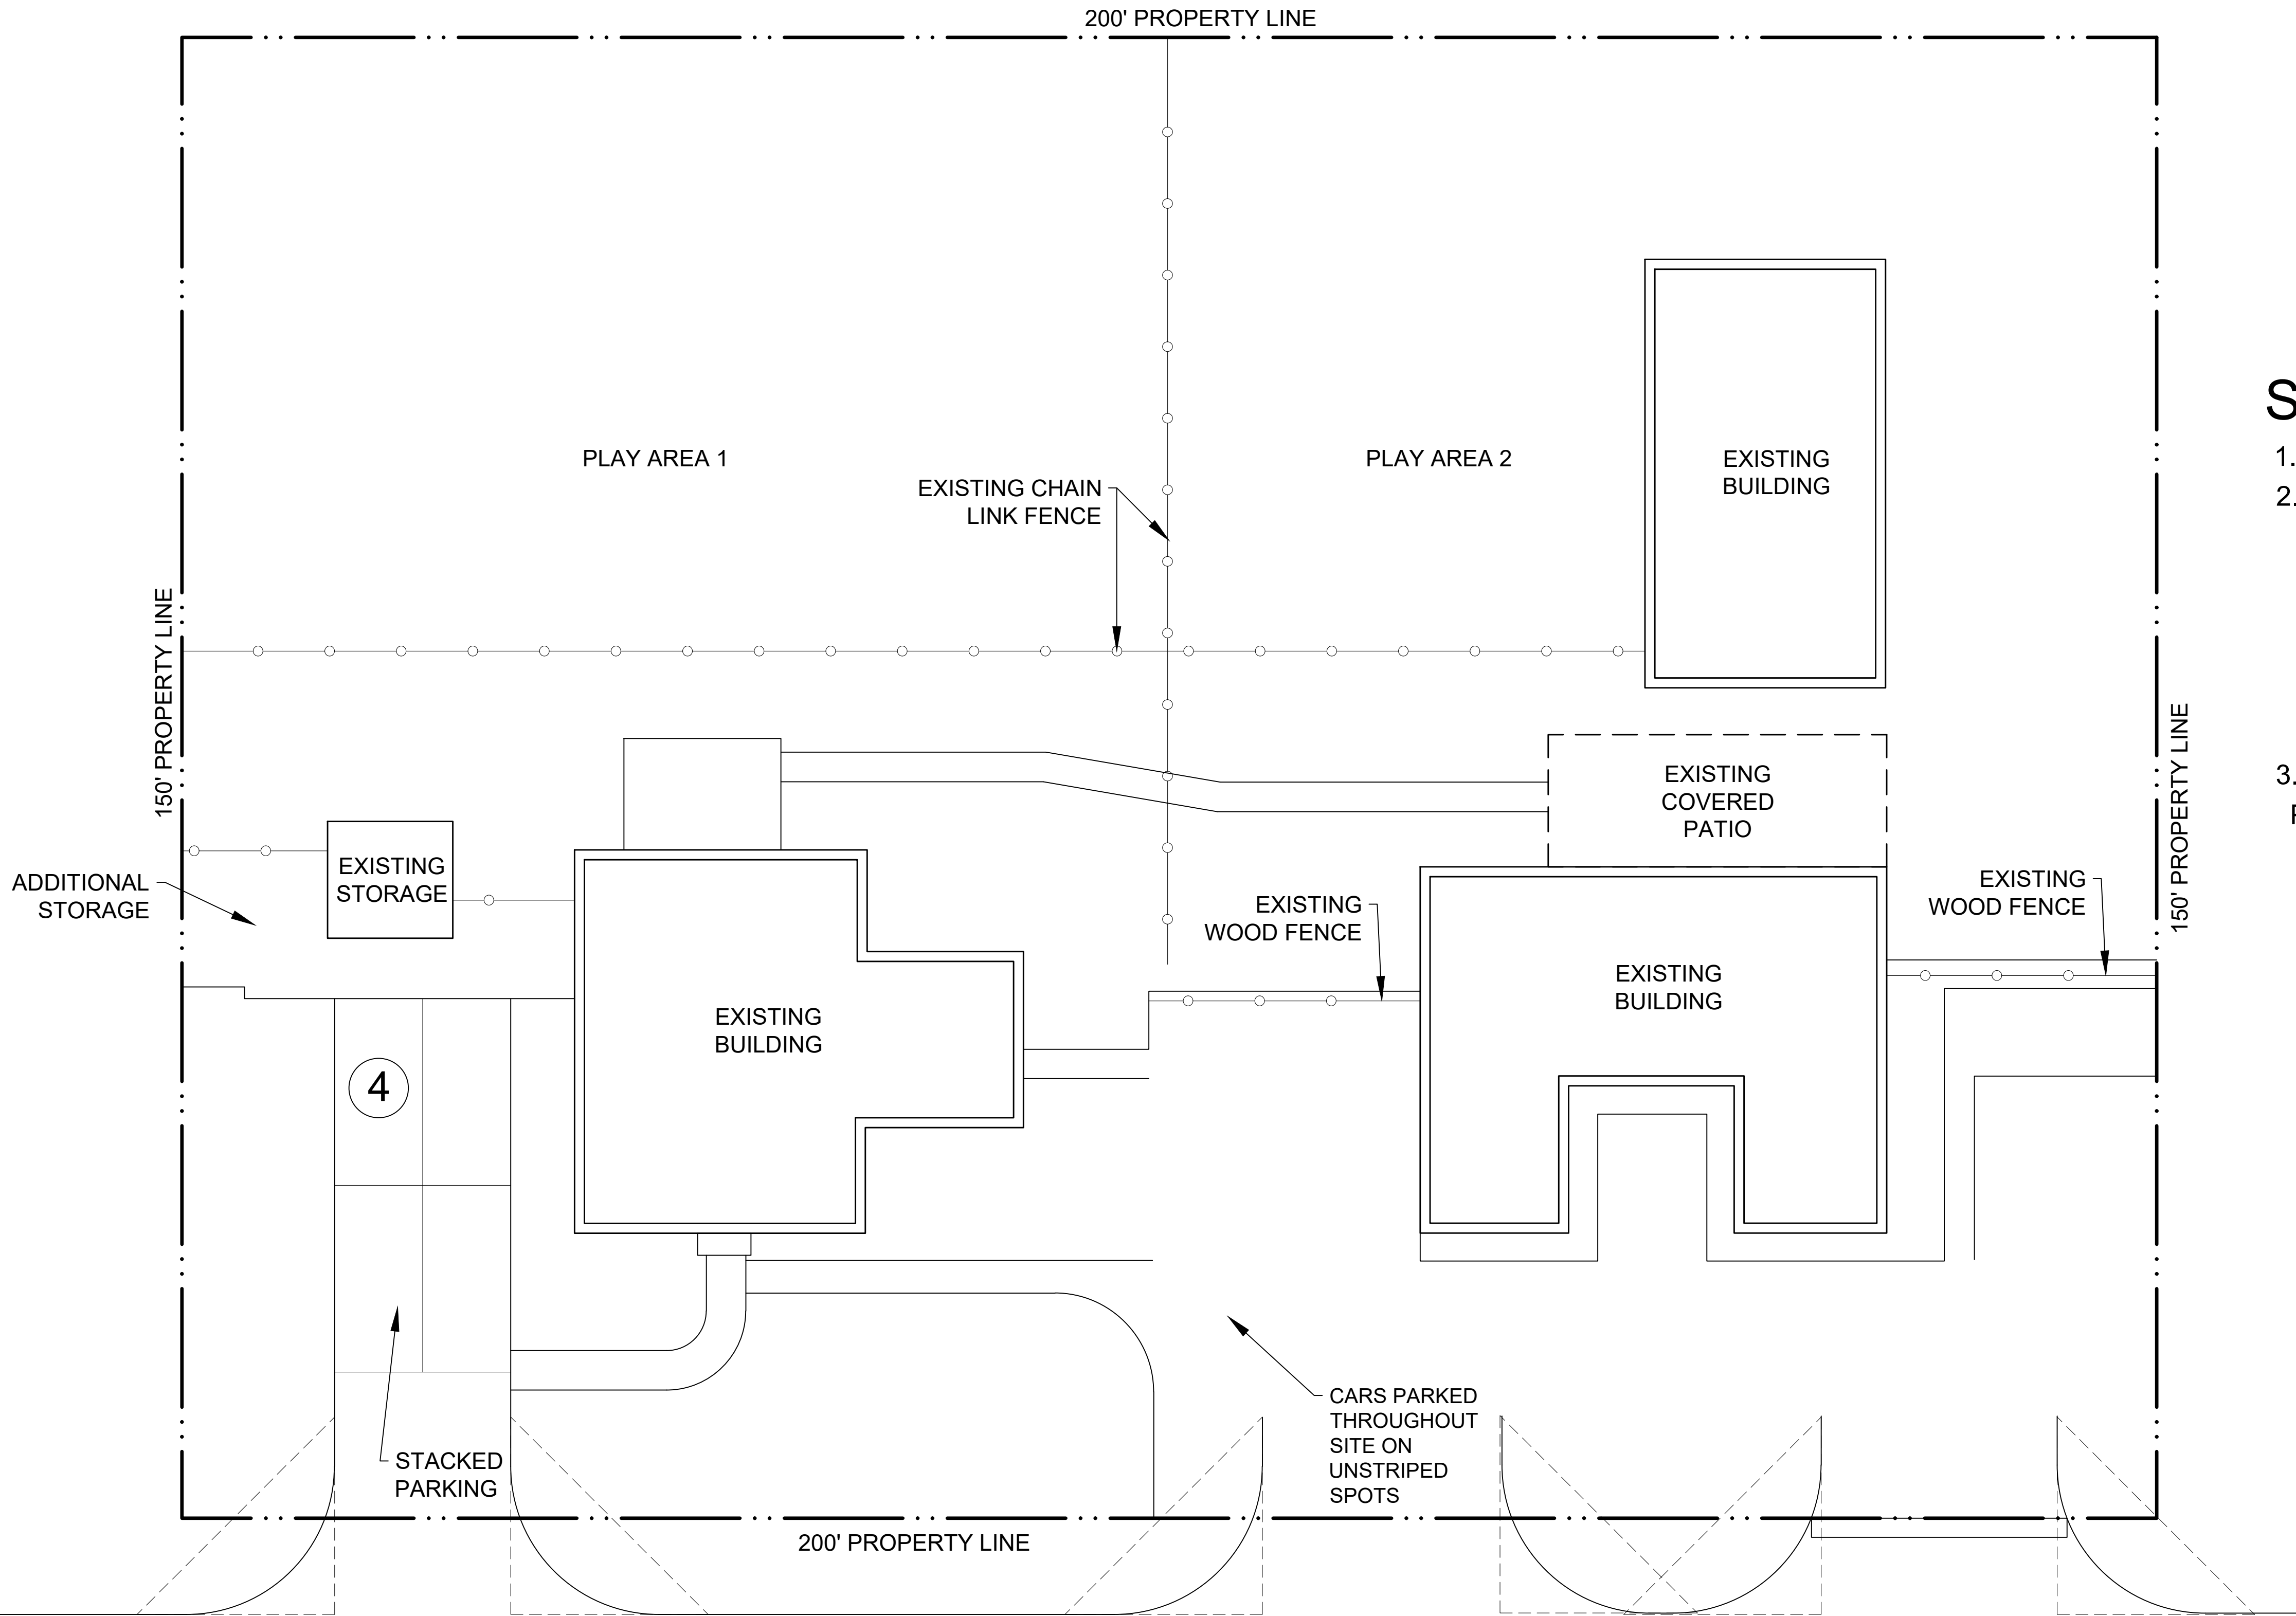

SITE PLAN DATA


- 1. LOT AREA: 30,000
- 2. IMPERVIOUS COVERAGE
 - A. BUILDING "A" : 1,484
 - B. BUILDING "B" : 1,010
 - C. BUILDING "C" : 1,484
 - D. CONCRETE PAVING : 3,522
 - E. WALKWAY : 160
 - F. CONCRETE PATIO : 510
- 3. PLAYGROUND 1 : $5800 / 100 = 58$ CHILDREN
PLAYGROUND 2 : $2784 / 100 = 28$ CHILDREN

FORNEY LANE

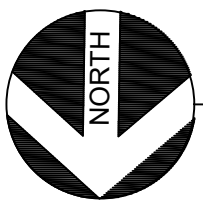

SUP SITE PLAN

SCALE: 1" = 10'-0"

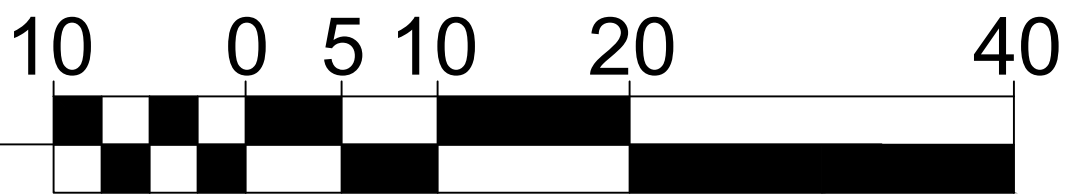

Z223-334