



6580 SPRINT PARKWAY
OVERLAND PARK, KANSAS 66251



BLACK & VEATCH CORPORATION

11401 LAMAR
OVERLAND PARK, KANSAS 66211
(913) 458-2000

PROJECT NO: 135781
DRAWN BY: BKN
CHECKED BY: JAH

REV	DATE	DESCRIPTION
3	09/10/04	ISSUED FOR CONSTRUCTION
2	06/03/04	ISSUED FOR REVIEW
1	03/26/04	GENERAL REVISIONS
0	03/15/04	ISSUED FOR ZONING




IT IS A VIOLATION OF LAW FOR ANY PERSON,
UNLESS THEY ARE ACTING UNDER THE DIRECTION
OF A LICENSED PROFESSIONAL ENGINEER,
TO ALTER THIS DOCUMENT.

DA60XC986A
DEARL'S C-STORE
9223 ELAM RD
DALLAS, TX 75217
RAW LAND - MONOPOLE

SHEET TITLE
SITE PLAN

SHEET NUMBER

A-1

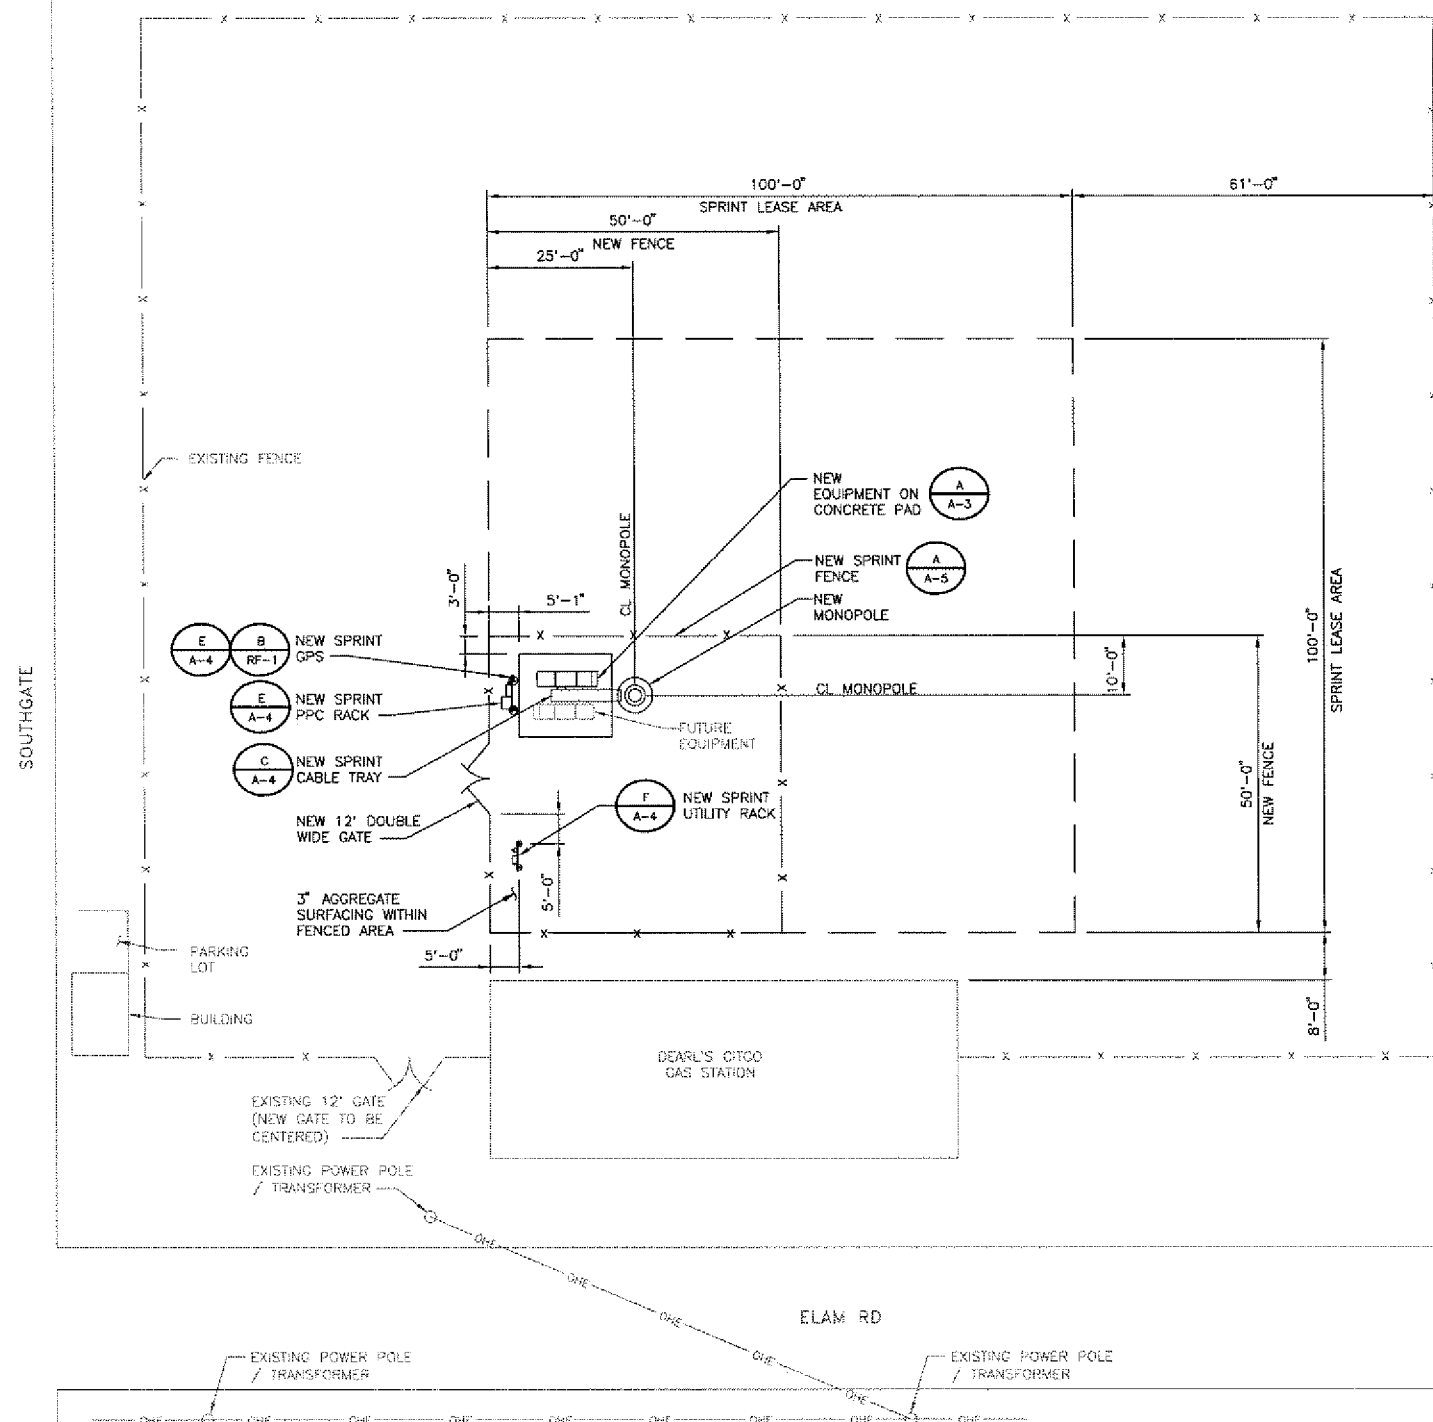

SITE PLAN

SCALE: 1/16" = 1'-0"