
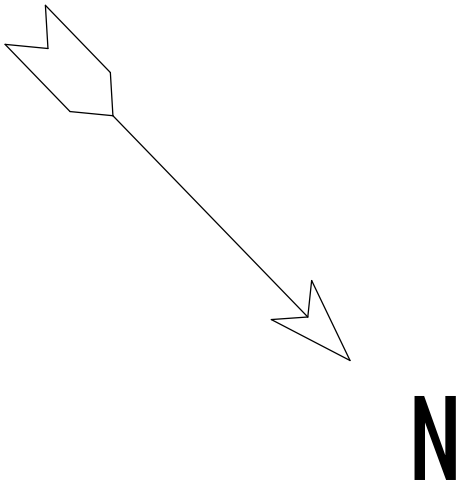


NOTE: PROPERTY BOUNDARY RECONSTRUCTED FROM SURVEY (VERIFY)

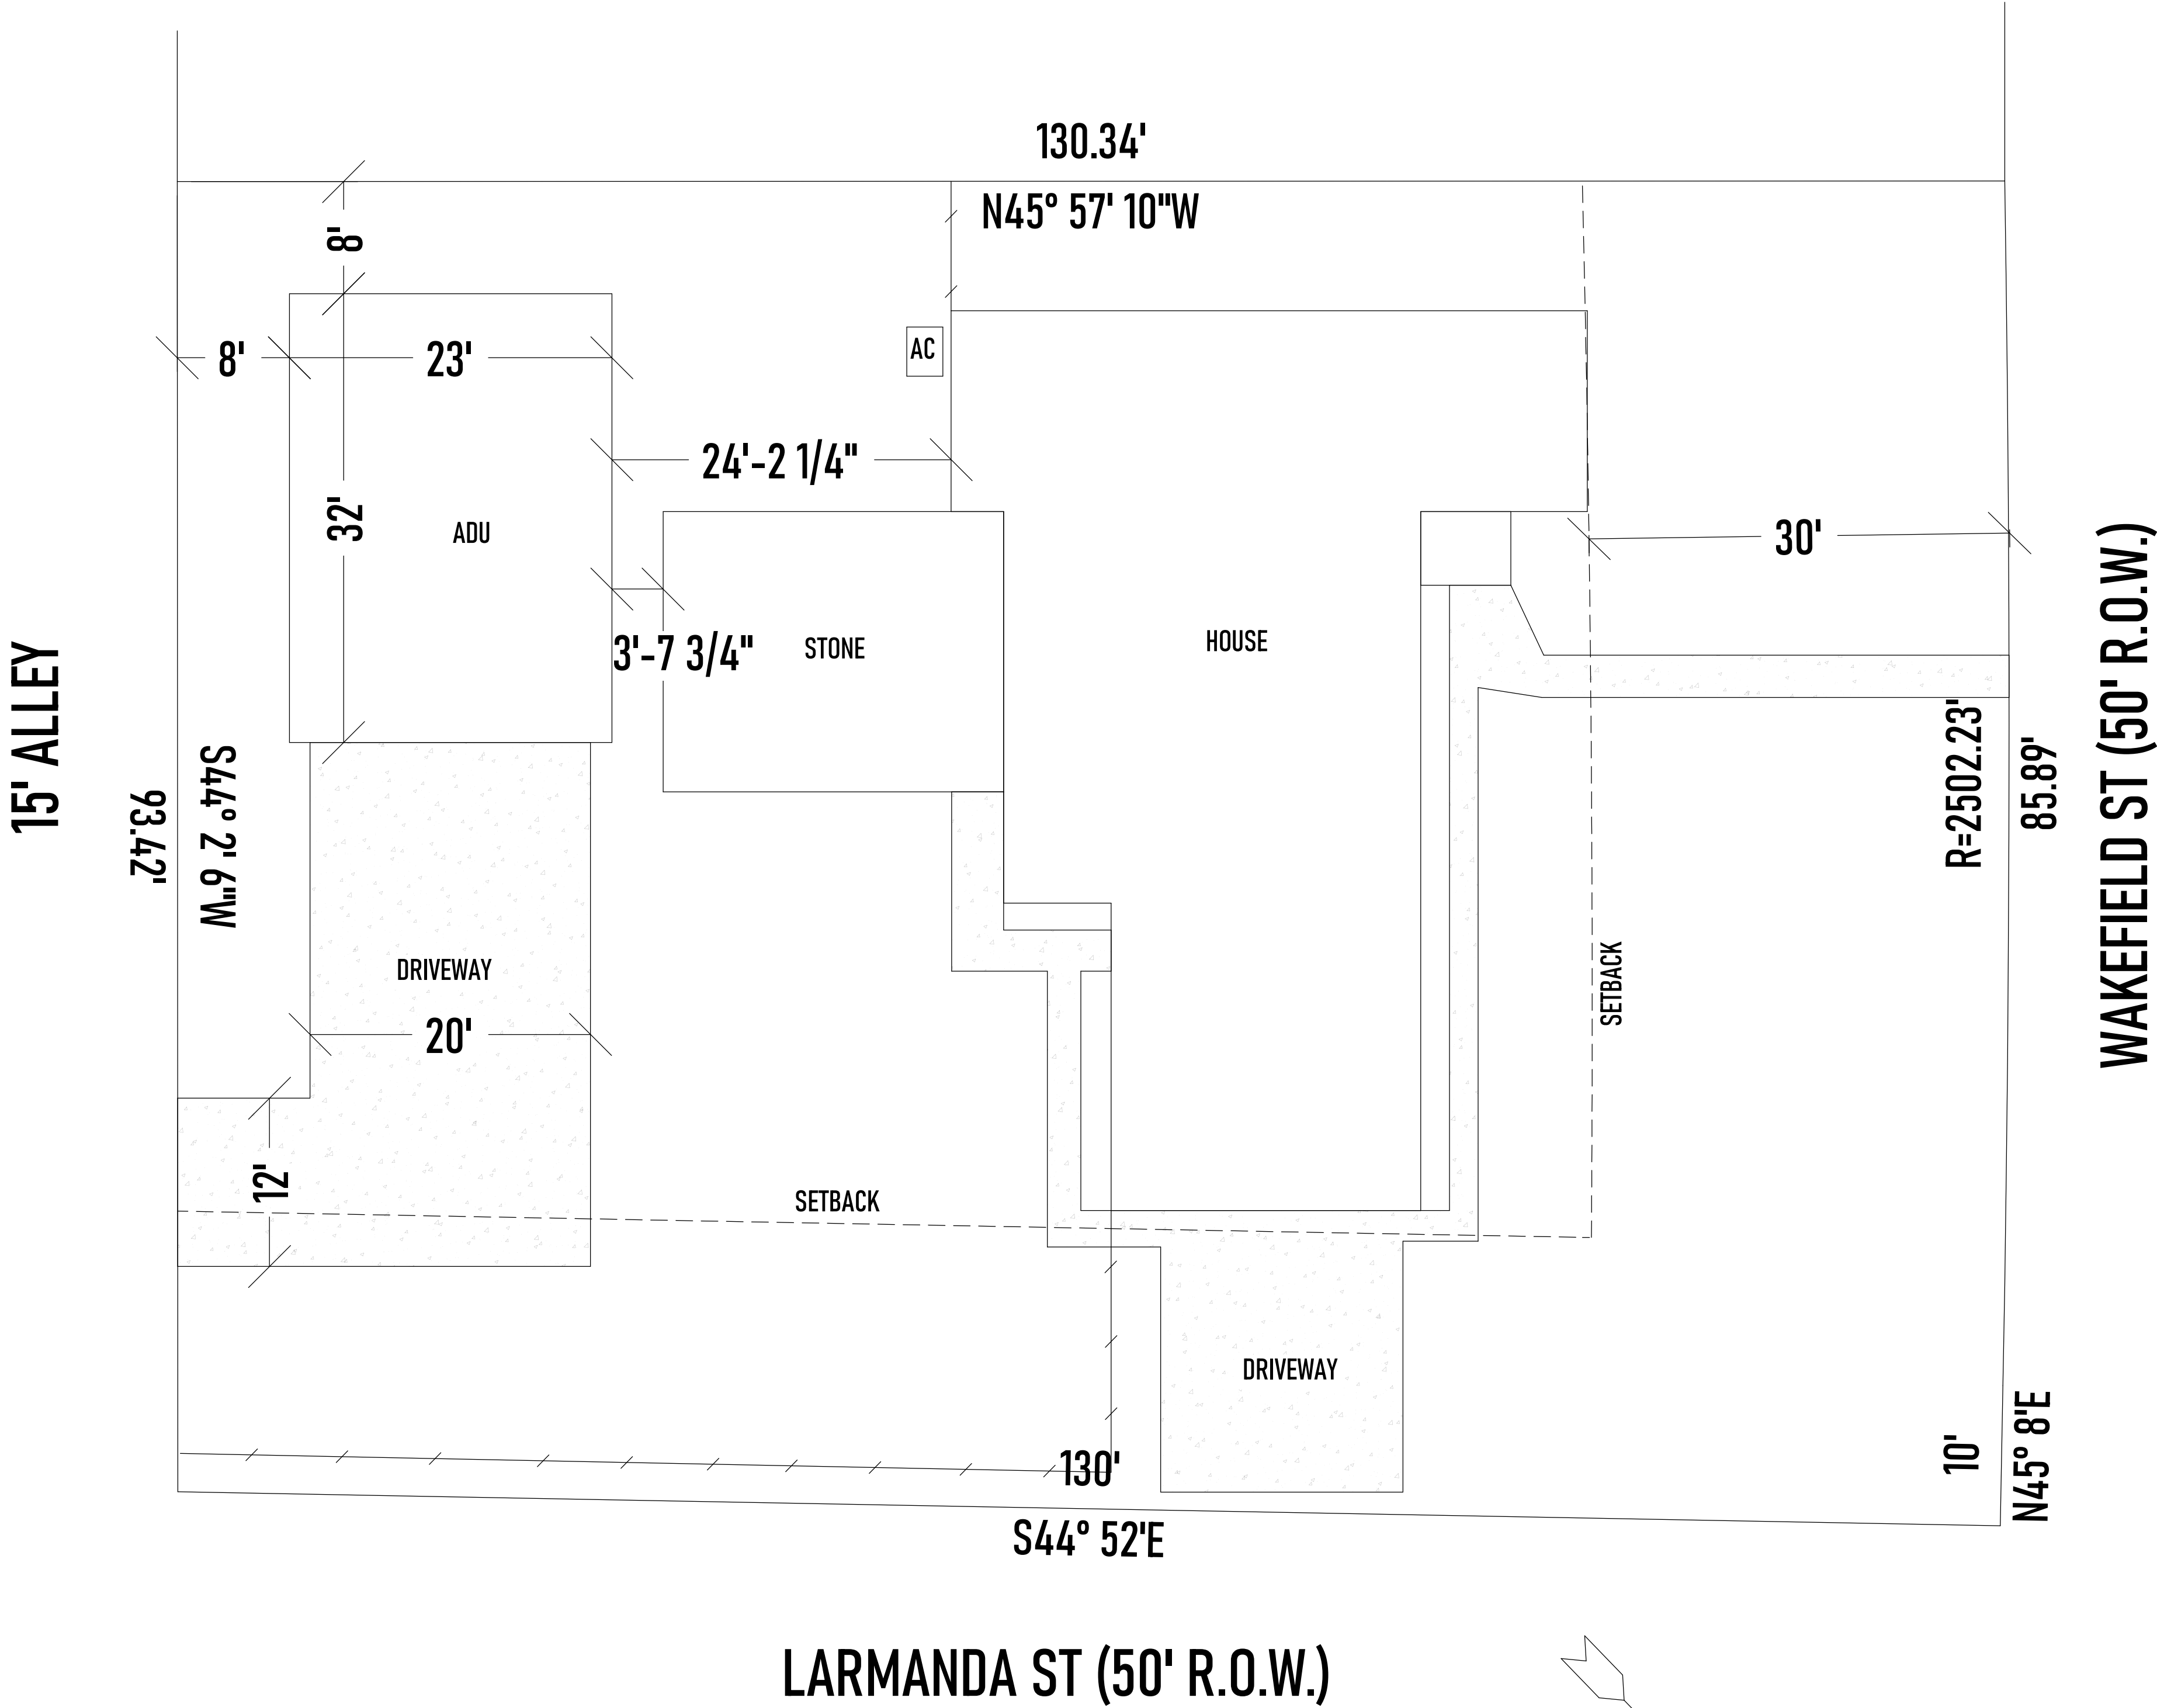

REVISION TABLE NO. DATE REVISION DESCRIPTION	
6964 WAKEFIELD ST	SITE PLAN
DRAWN BY:  RAPID DESIGNS WWW.RAPIDARCHITECTURAL.COM SHEET: A2.00 DESIGNER: SS	