


Roofing		
R1	METAL ROOF AREA	727.52 sq ft
Windows		
W1	3050SH HDR @ 84"	1
W2	6060MU HDR @ 96"	3
Doors		
D1	16080 Garage-Door	1
D2	2868 R	2
D3	3068 R Slider-Door	1
D4	6080 Garage-Door	1
D5	6080 L/R Inswing Ext. Double Hinged-Glass Panel	1
Cabinets		
C1	BASE CABINET WIDTH	8'-6"
C2	BASE CABINET WIDTH	3'-0"
C3	COUNTERTOP AREA	33.96 sq ft
C4	FULL HEIGHT CABINET WIDTH	2'-6"
C5	VANITY WIDTH	3'-0"
C6	WALL CABINET WIDTH	16'-6"
Electrical		
E1	220V Outlet	2
E2	3-Way Switch	2
E3	3-Way Switch (locked)	2
E4	Ceiling Fan	2
E5	Duplex Outlet	21
E6	Duplex Weatherproof	4
E7	Exhaust Fan	1
E8	Recessed Can Light	19
E9	Sconce Light	5
E10	Single Pole Switch	12
E11	Vanity Light	1

DISCLAIMER: QUANTITIES GIVEN AS APPROXIMATIONS ONLY, DUE DILIGENCE REQUIRED

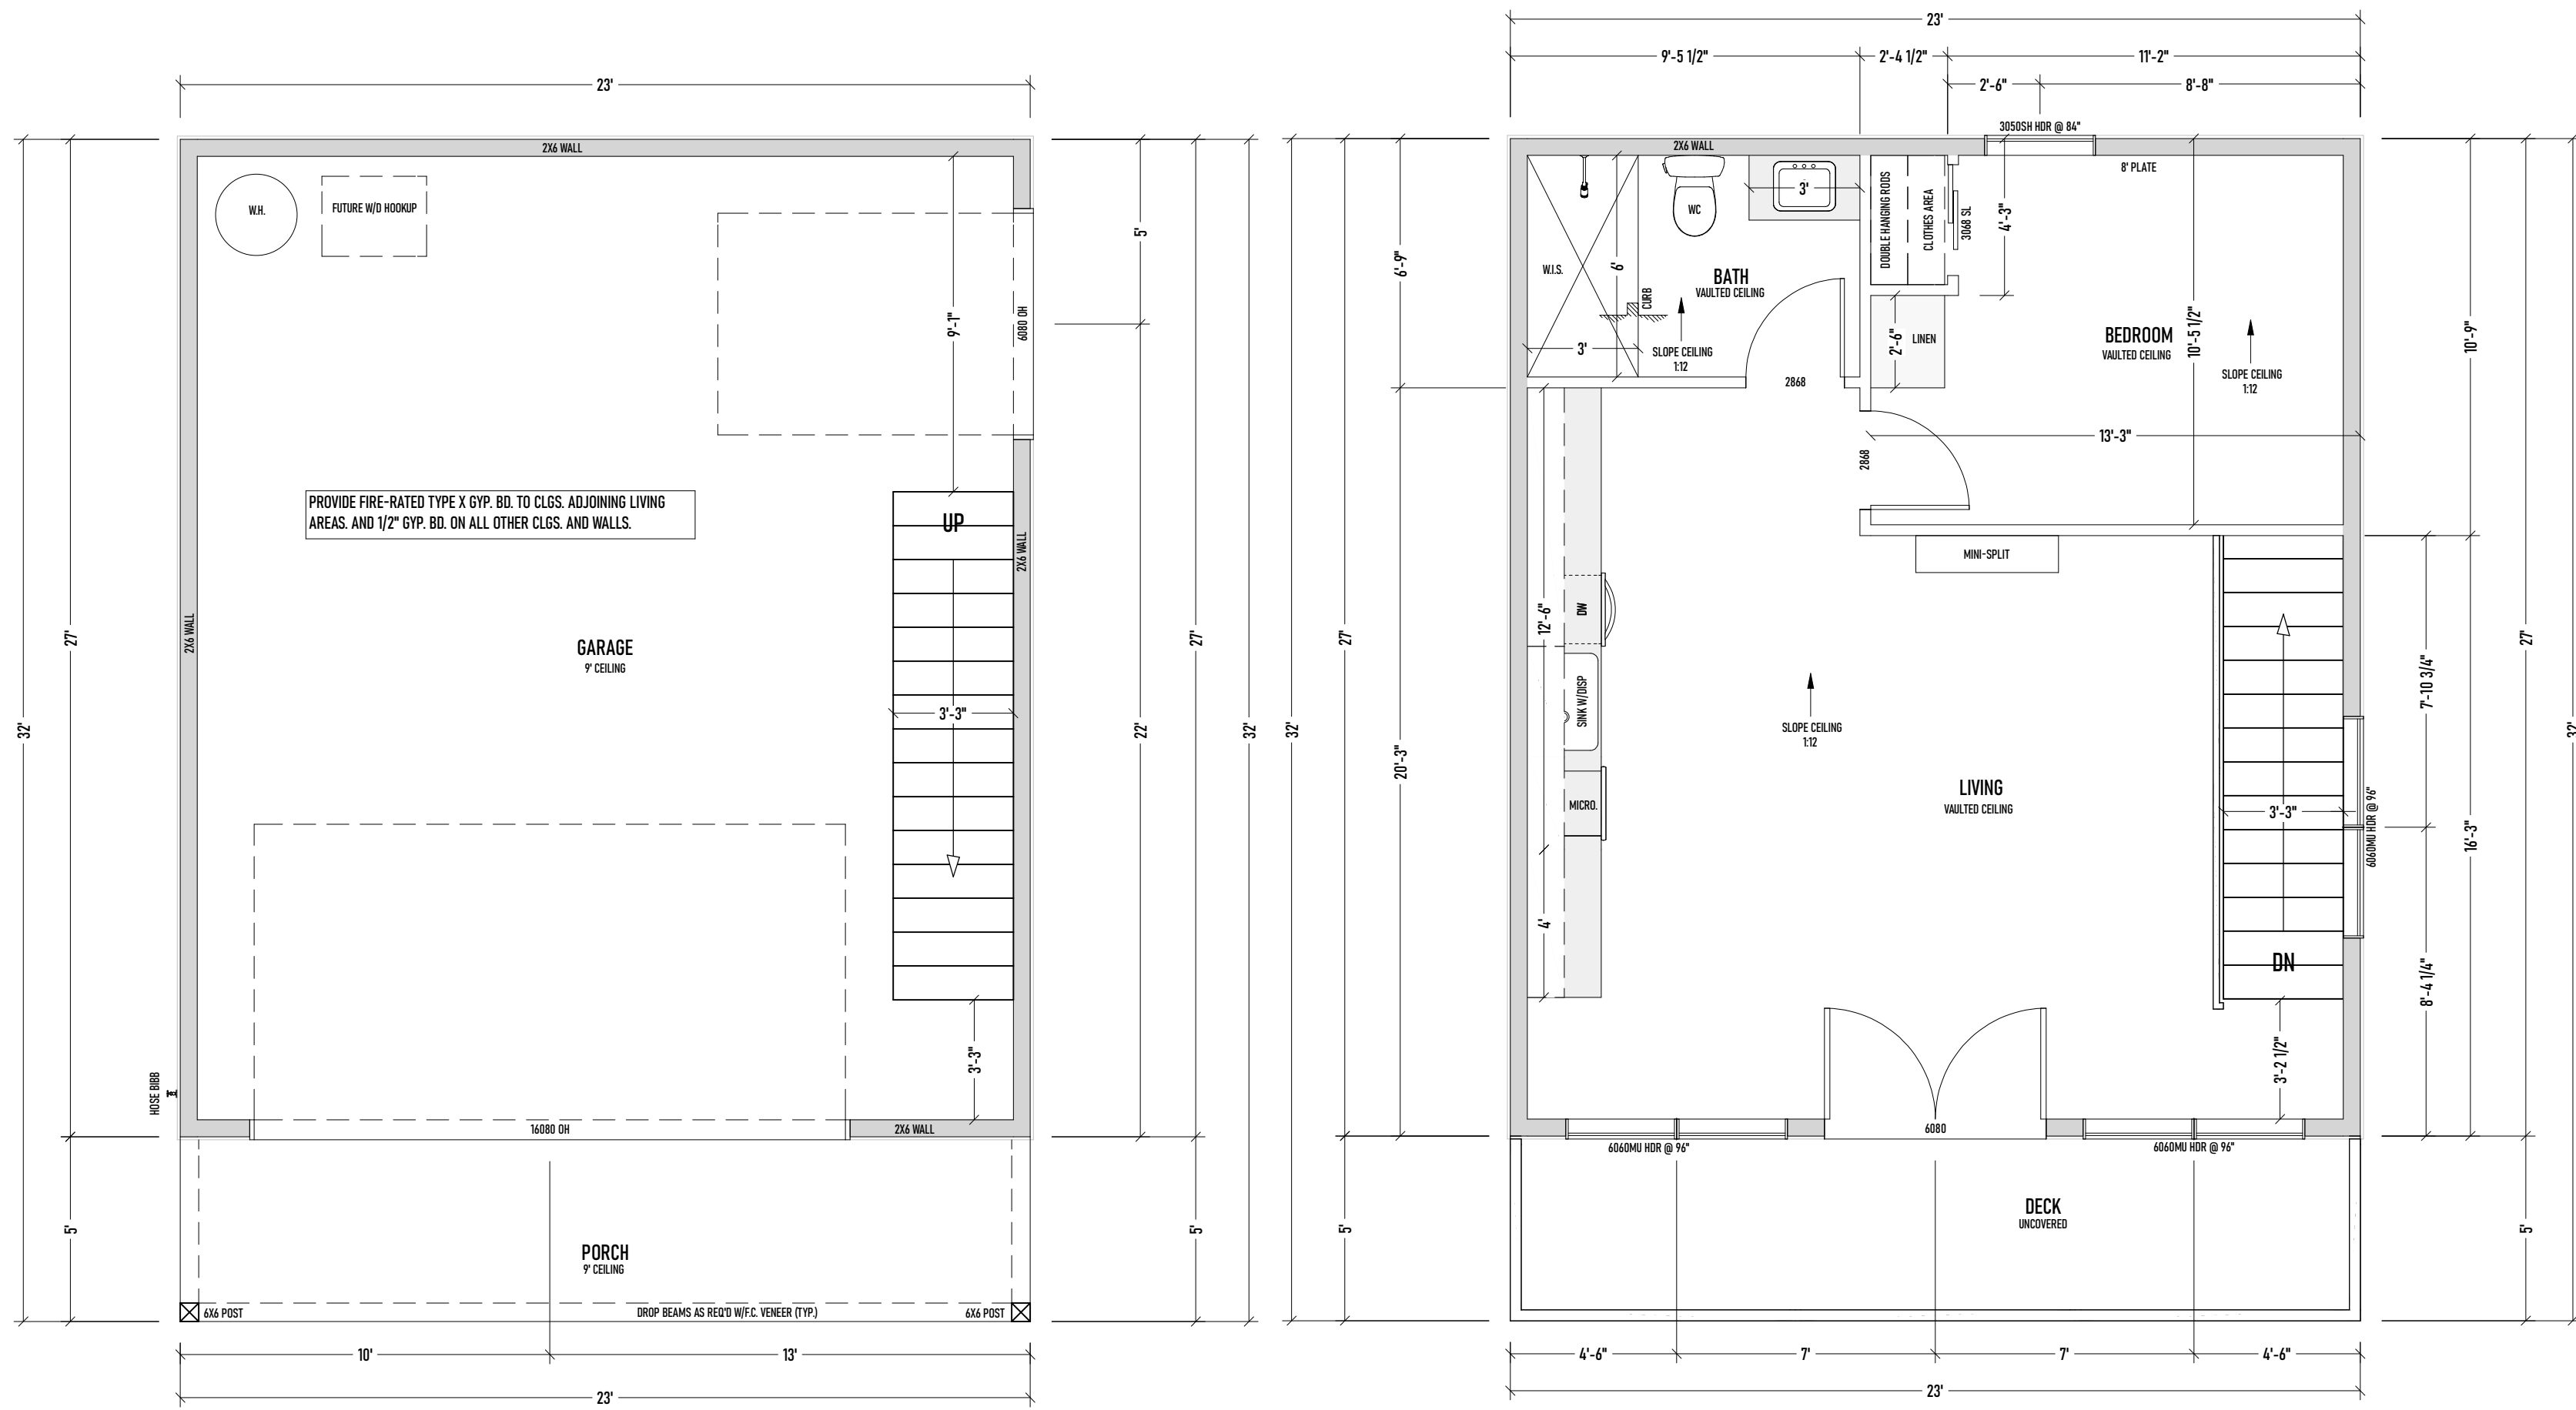

FIRST FLOOR FLOOR PLAN

SECOND FLOOR FLOOR PLAN

SCALE: 1/4" = 1'

0 4' 8' 16'

REVISION TABLE
NO DATE REVISED BY DESCRIPTION

6964 WAKEFIELD ST

FLOOR PLAN

RAPID
DESIGNS
DRAWN BY:
WWW.RAPIDARCHITECTURAL.COM

SHEET:
A3.00

DESIGNER: SS