
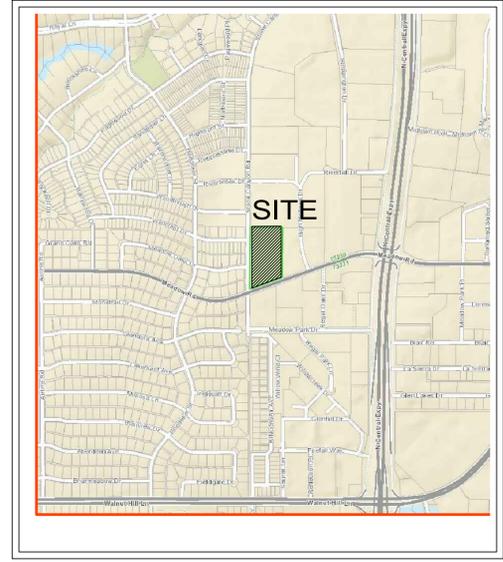


Block B/7289  
Highland Hills Addition Eleventh Installment  
Vol 69143, Pg 2373  
THE HOLLOWS NORTH  
Vol 77046, Pg 1256

Lot 1-A, Block A/7289  
Highland Hills Addition Tenth Installment  
Vol 69121, Pg 1798  
HIGH HILLS CONDOMINIUMS  
Vol 80142, Pg 243

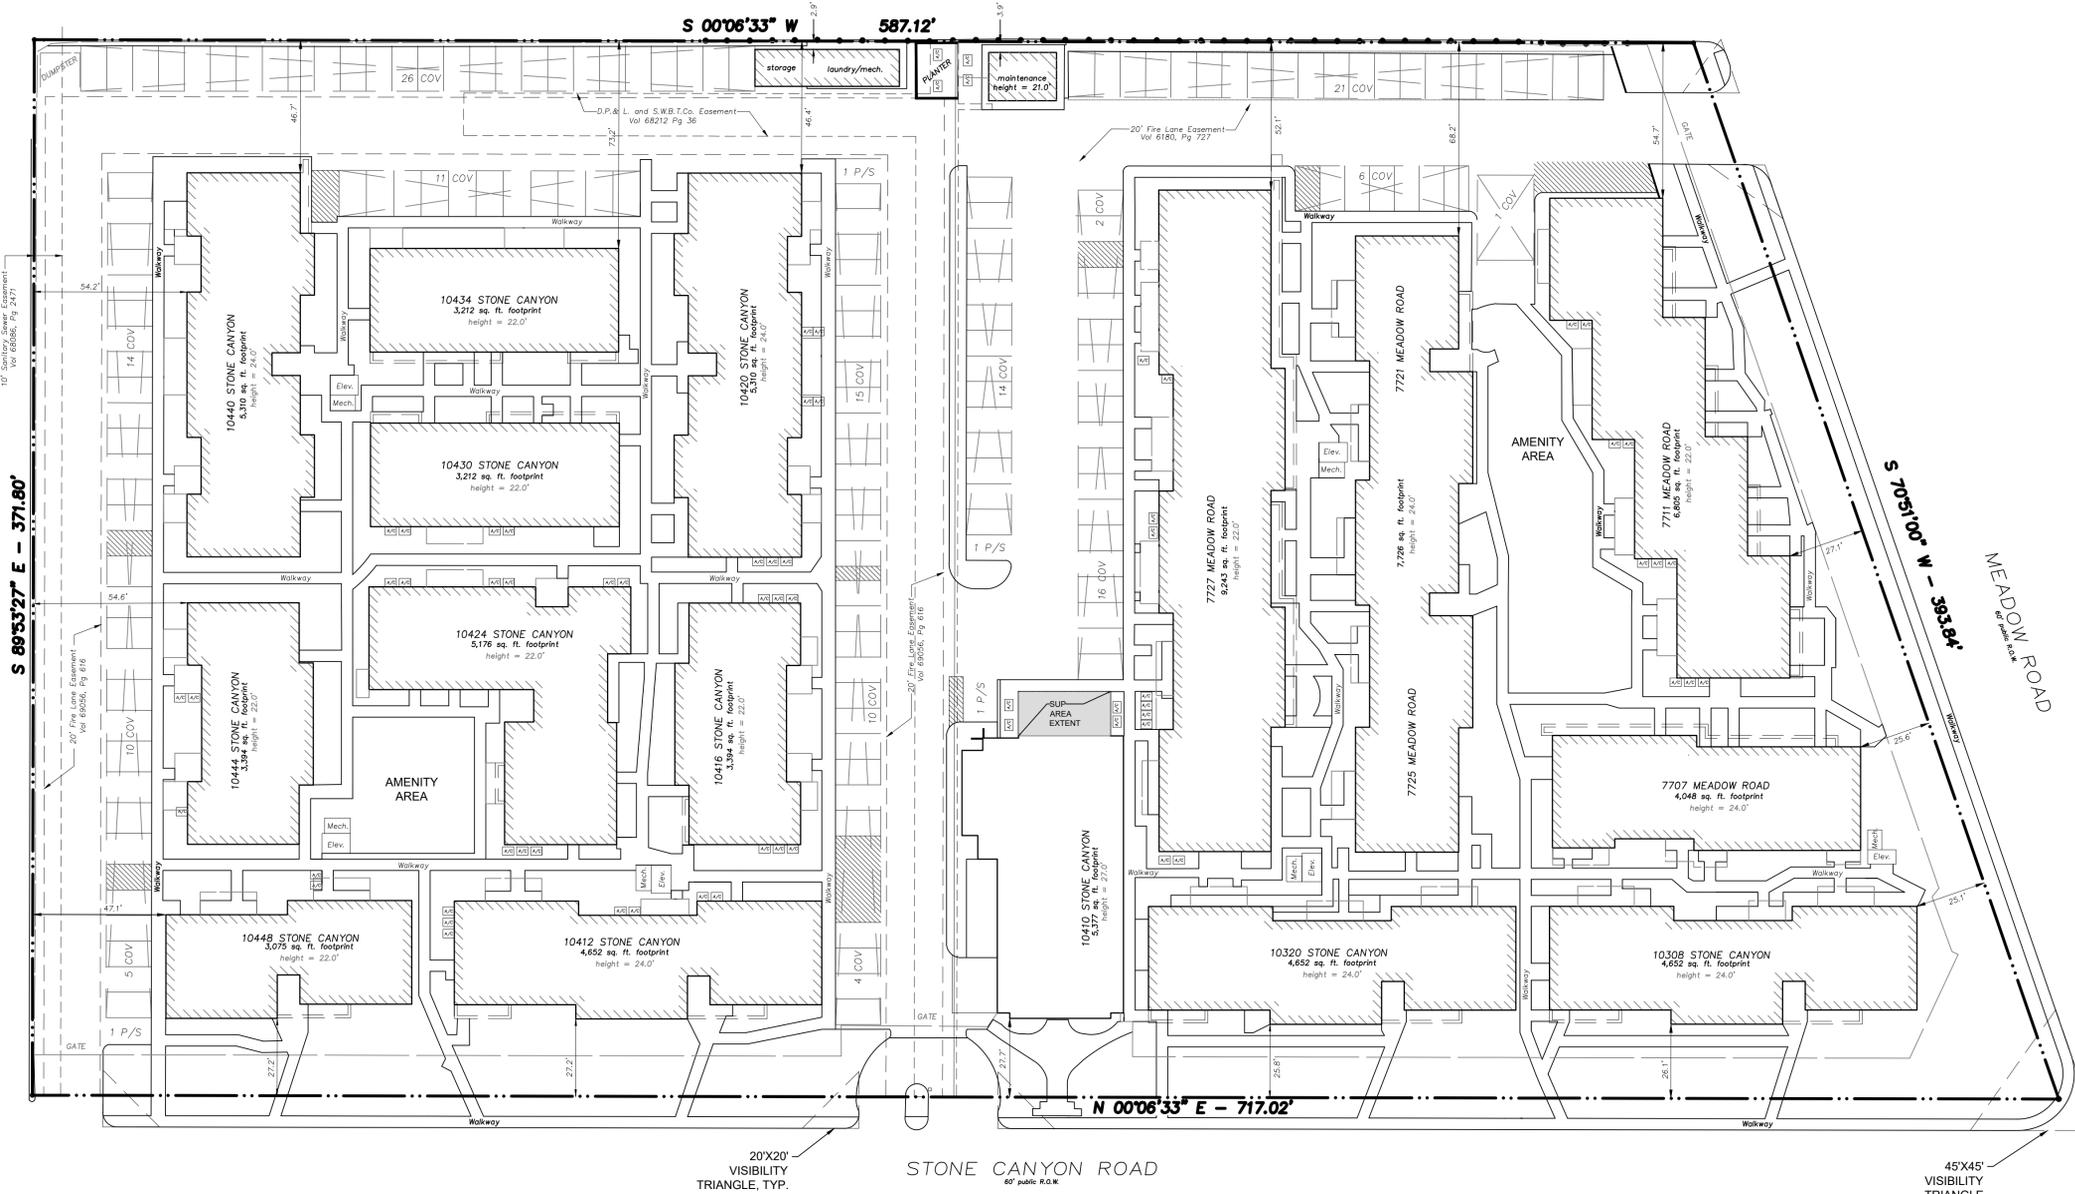

VICINITY MAP

NTS



DATE **07/14/2025**  
DATE REVISED  
CASE NUMBER

**BALDWIN ASSOCIATES**  
3904 Elm Street, Suite B  
Dallas, Texas 75226  
MOBILE: 214.729.7949  
OFFICE: 214.824.7949  
rob@baldwinplanning.com



**10410 STONE CANYON ROAD**  
CITY OF DALLAS, TEXAS



1

**MEADOWSTONE PLACE SUP SITE PLAN**

SCALE: 1" = 30'-0"

