
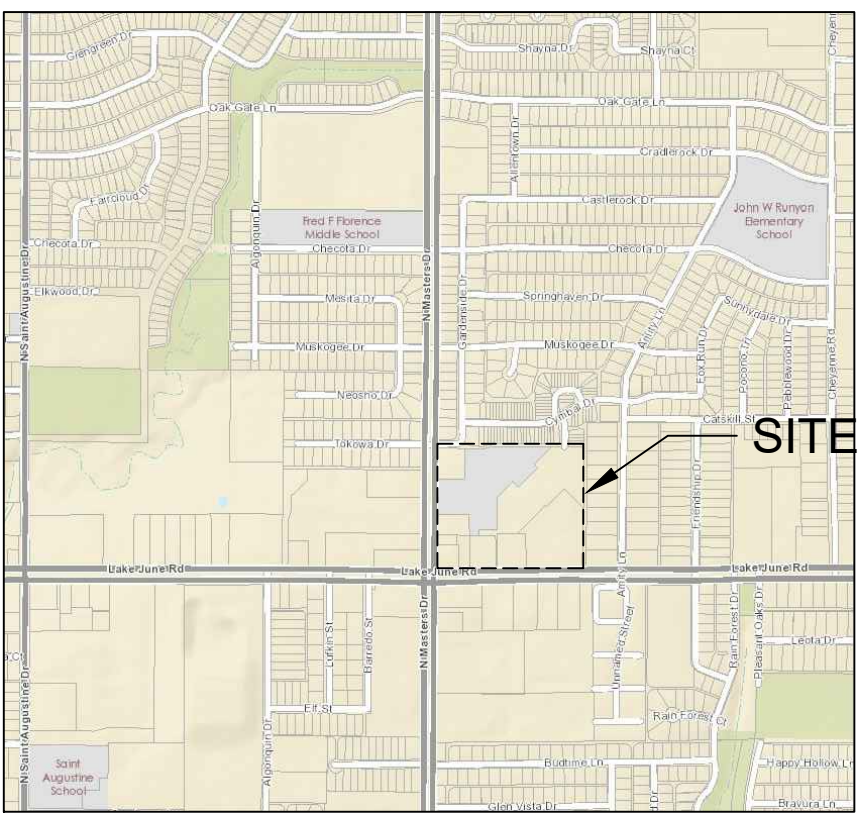


1

SUP SITE PLAN

SCALE: 1" = 50'-0"

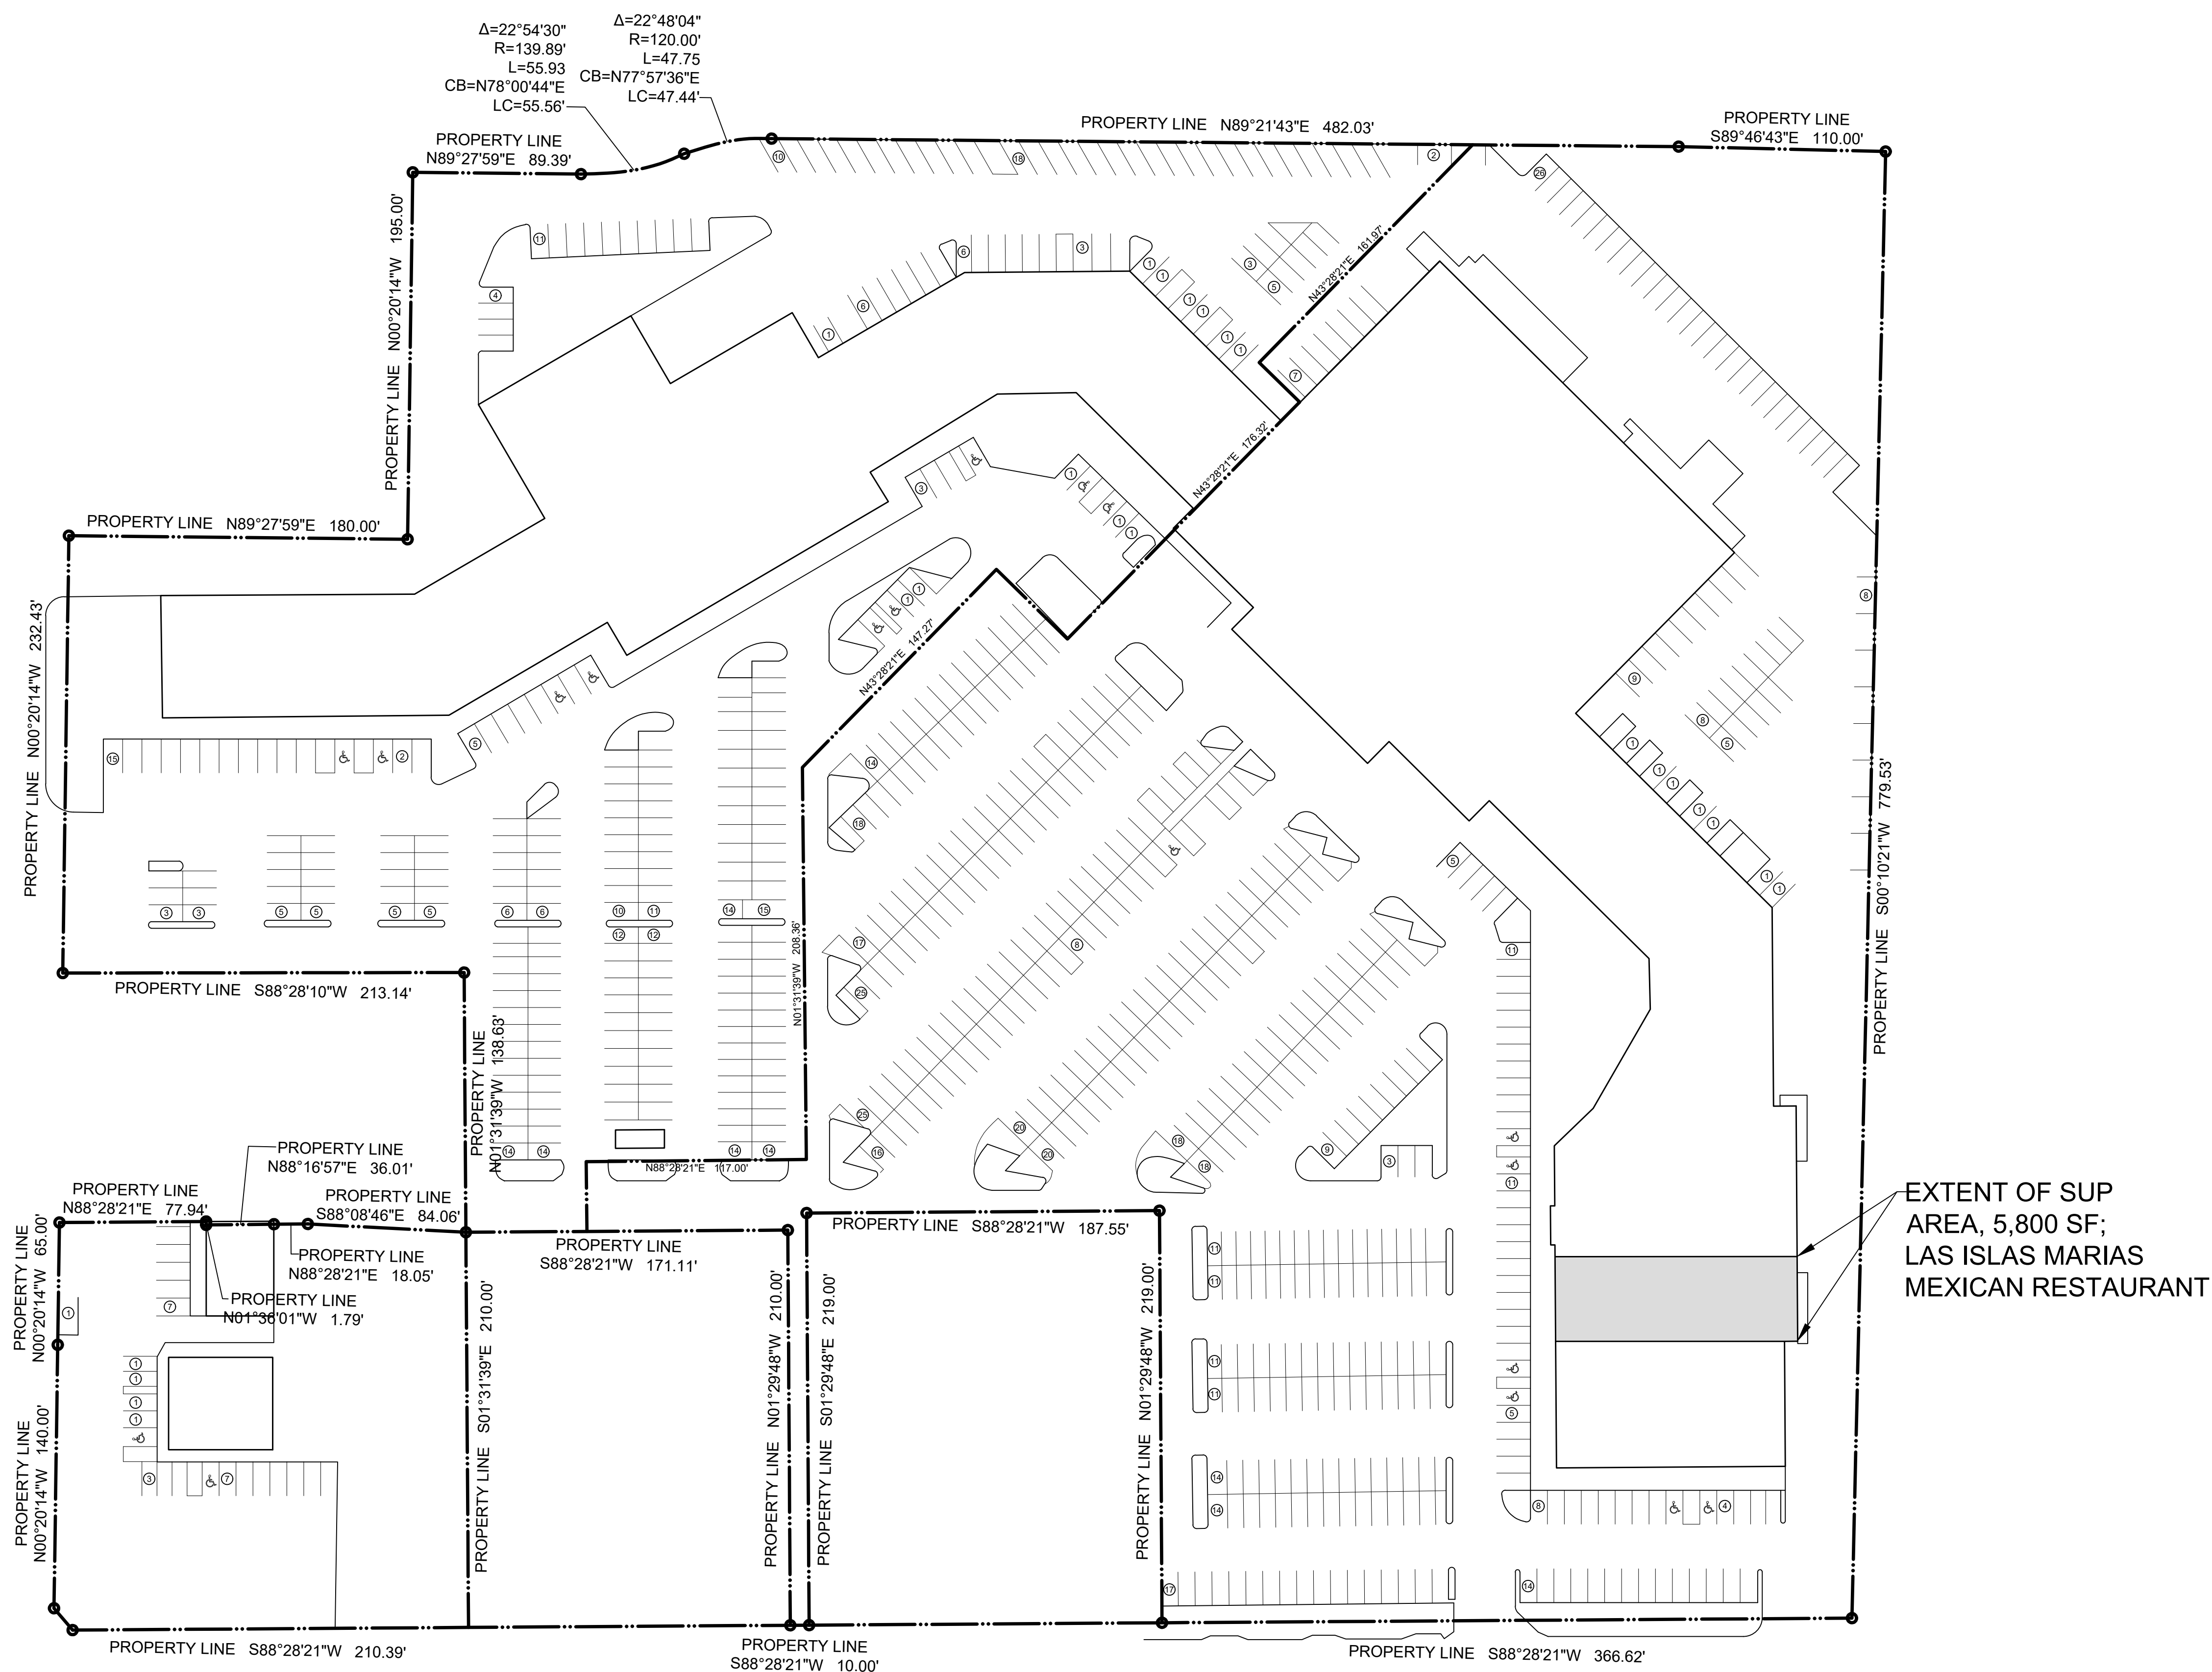

VICINITY MAP

NTS



10/28/2025

PROJECT NUMBER

CASE NUMBER

BALDWIN
ASSOCIATES

3904 Elm Street, Suite B
Dallas, Texas 75226
MOBILE: 214.729.7949
OFFICE: 214.824.7949
rob@baldwinplanning.com

Baldwin
Associates

10325 LAKE JUNE ROAD
DALLAS, TEXAS