

NOT USED

1" = 1'-0"

4

LEGEND & PARKING ANALYSIS


NTS

3

SITE VICINITY

N.T.S.

2

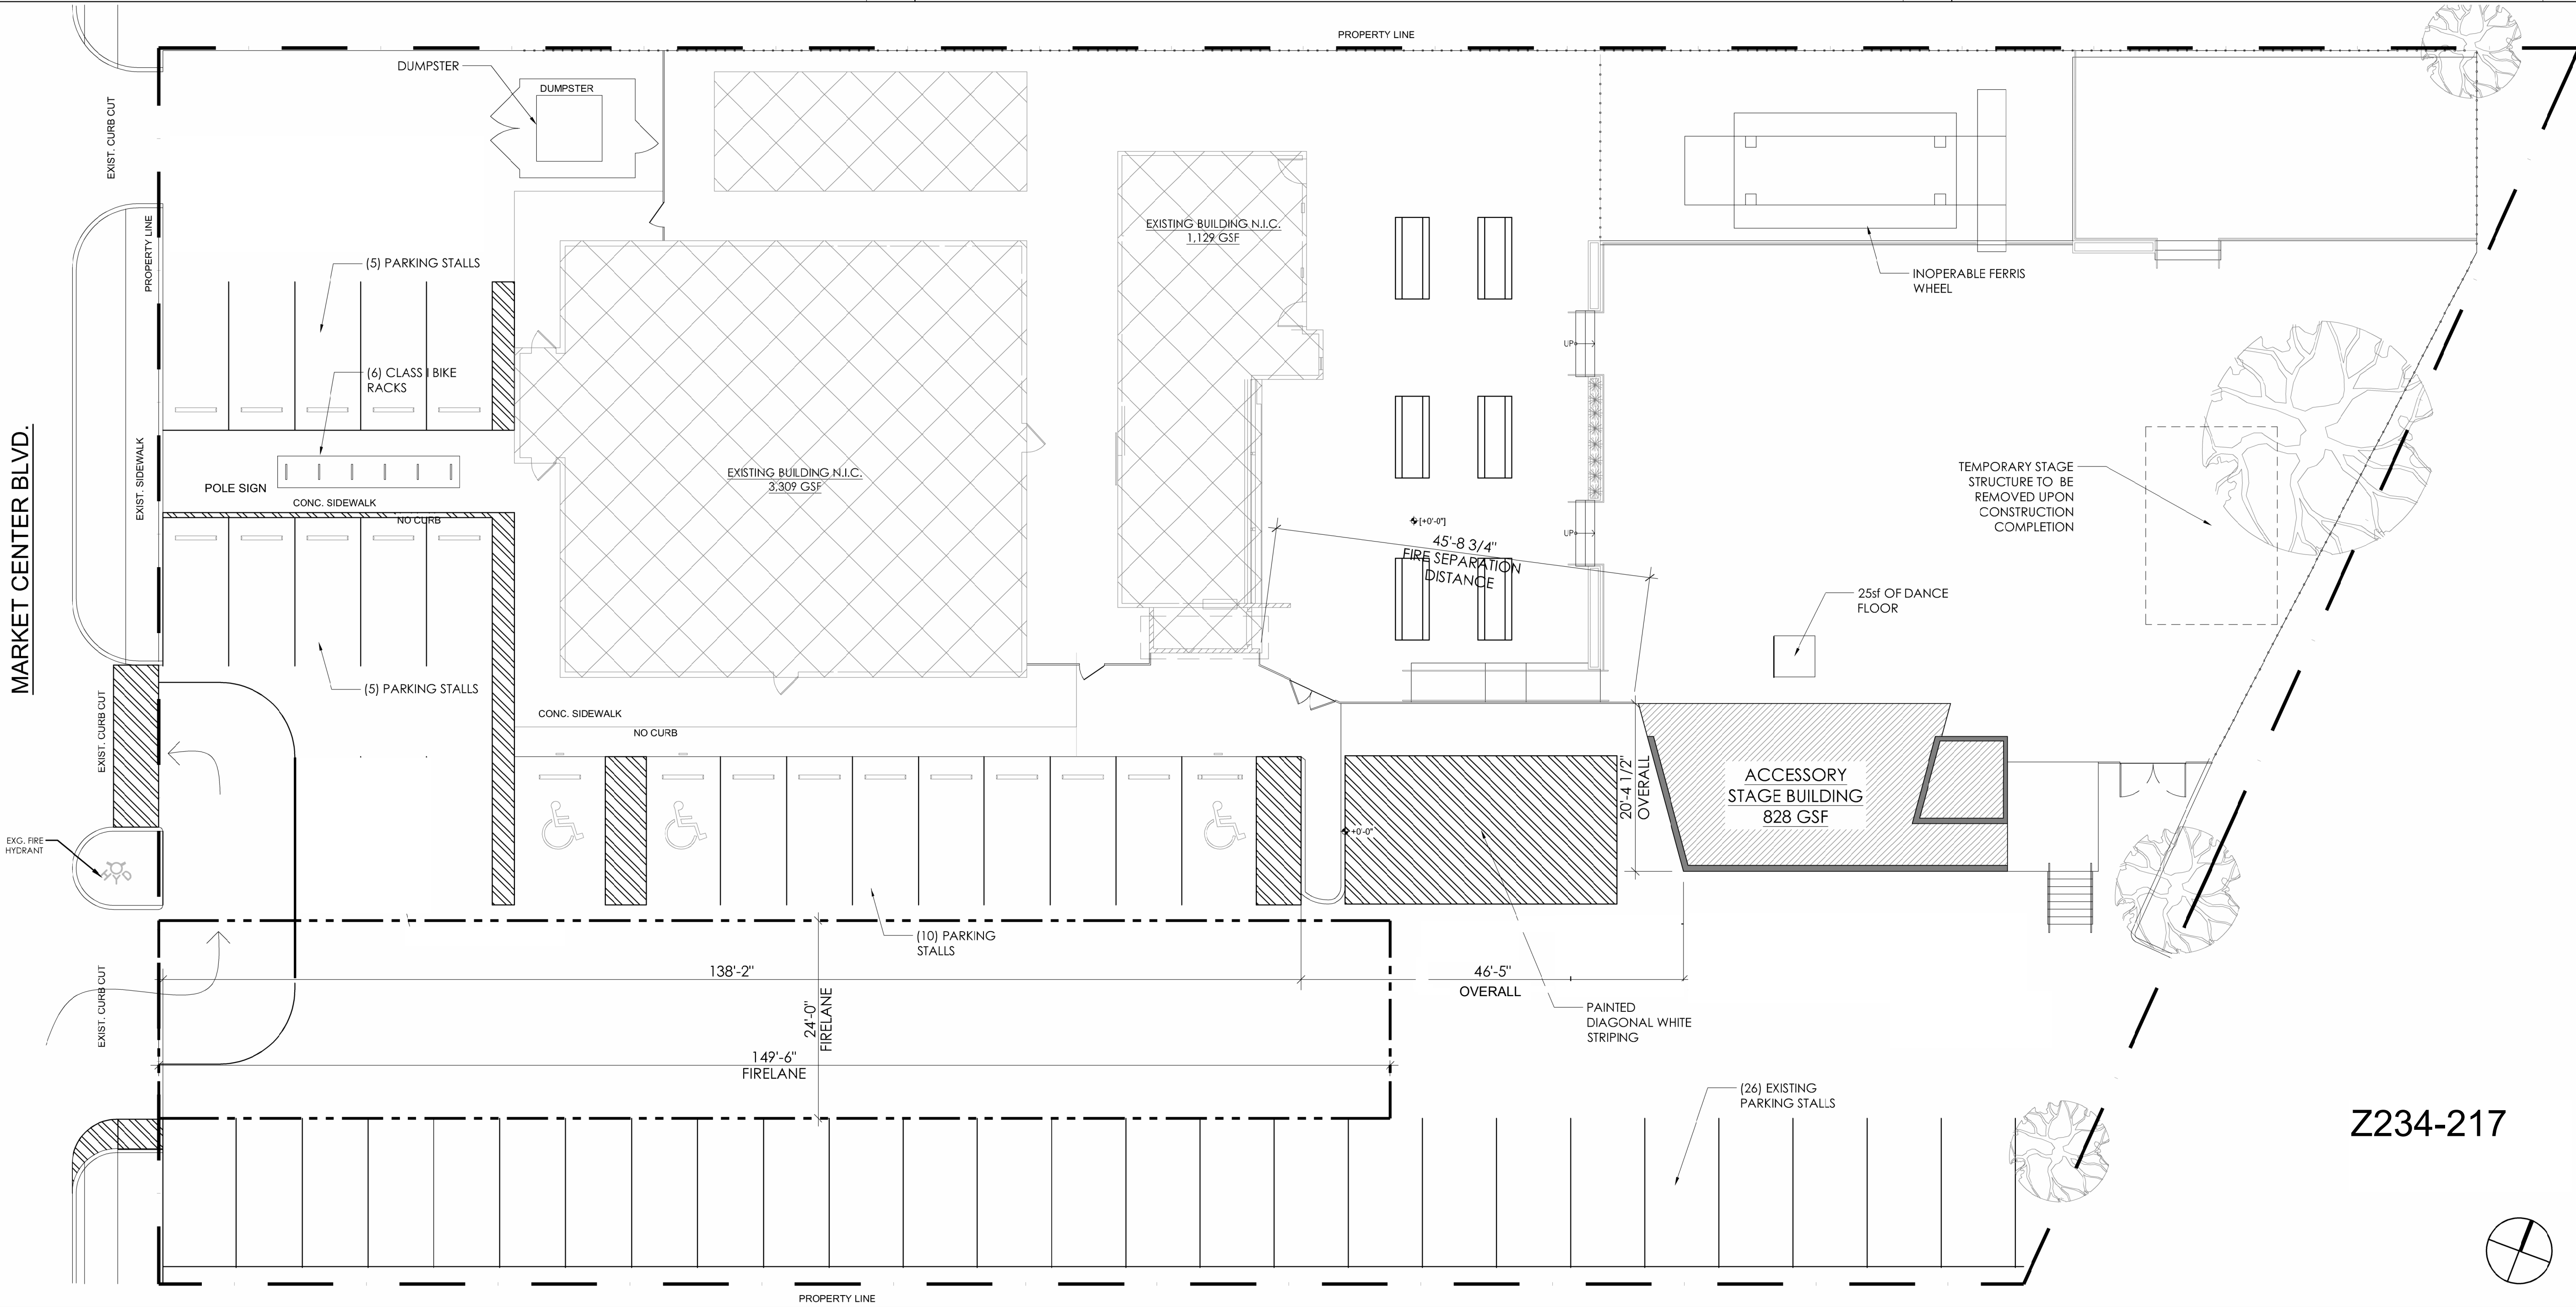

ARCHITECTURAL SITE PLAN


PROPERTY LINE

3/32" = 1'-0"

1

SITE SUMMARY
ZONING: MU-3
REQUEST: COMMERCIAL AMUSEMENT OUTSIDE (DANCE HALL)
PARKING: Per chapter 51A

- PAINTED ACCESS AISLE
- NEW CONCRETE SIDEWALK
- DECOMPOSED GRANITE GROUND COVER
- EXISTING BUILDING N.I.C.

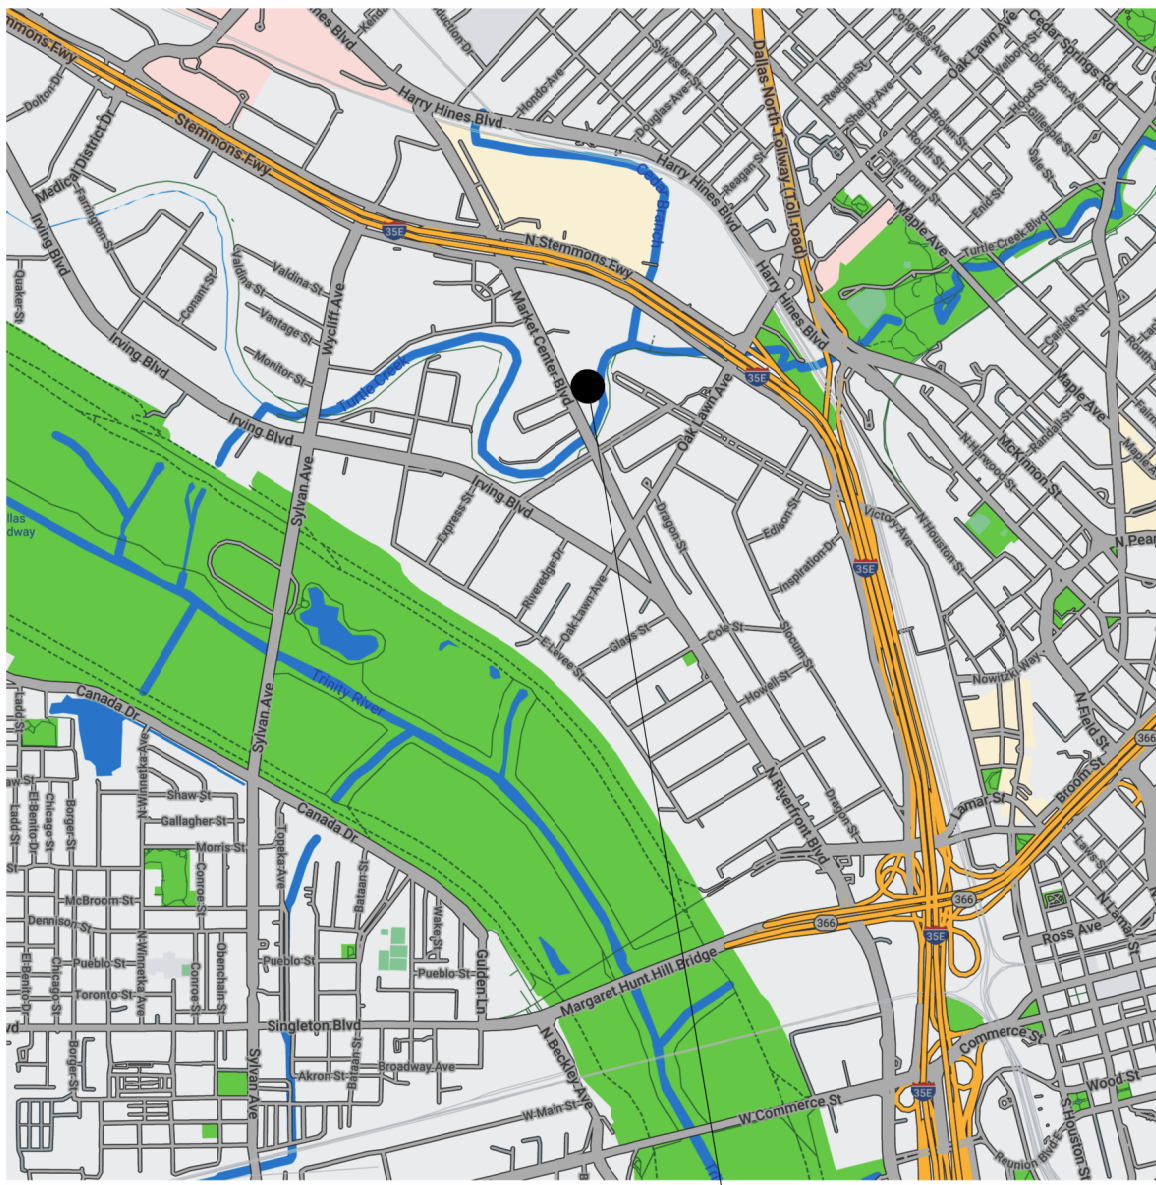

PROJECT
LOCATION



FERRIS WHEELERS
BACKYARD
1950 MARKET CENTER BLVD.
DALLAS, TEXAS 75207

PROJECT NO. 23111

SCALE

SHEET TITLE

SUP - SITE PLAN

SHEET NUMBER

A1.01



1/31/2023