

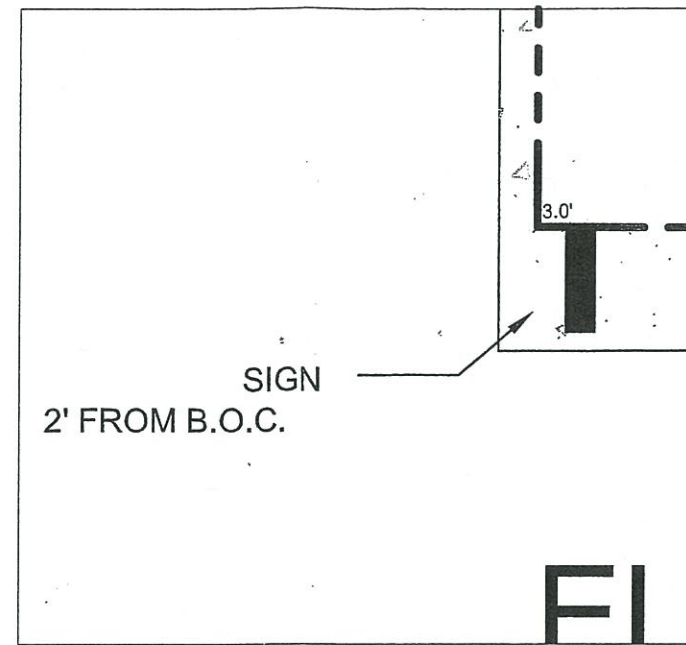


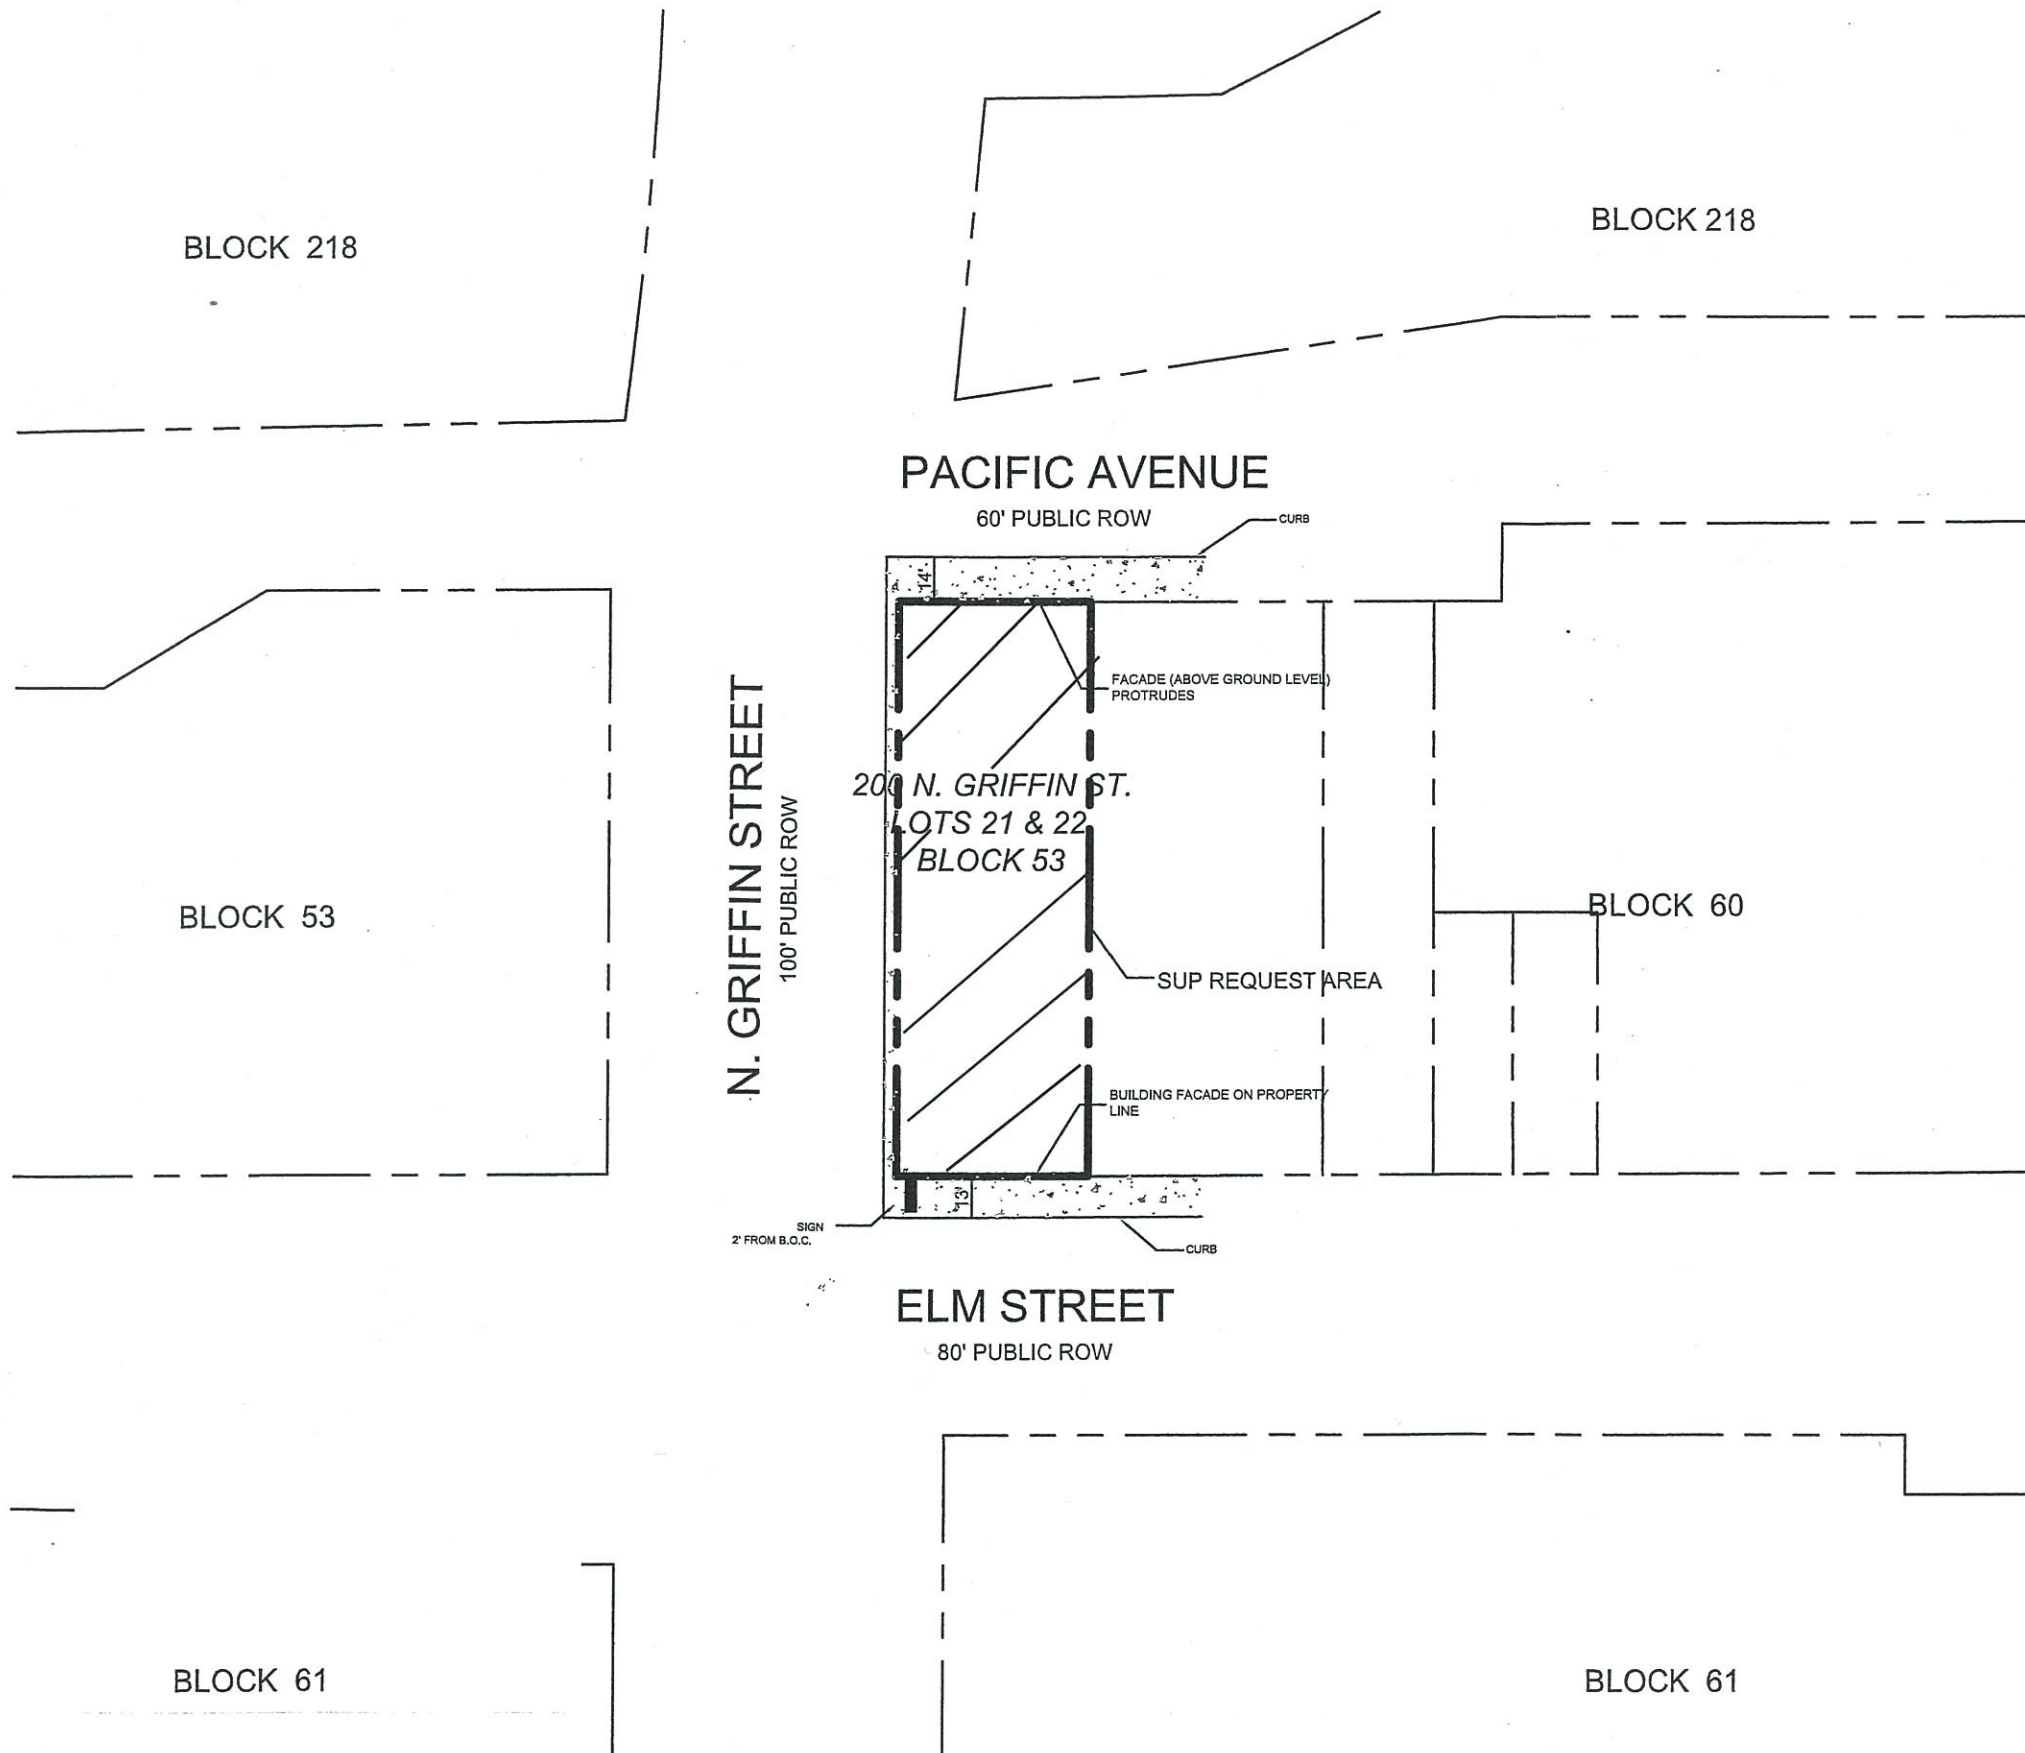

SCALE: 1" = 20'-0"

LOCATION MAP (N.T.S.)

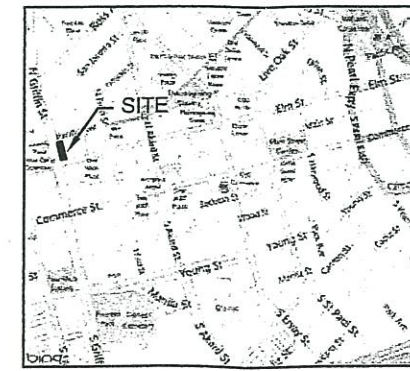

Michael R. **COKER** Company

2700 N. Loop West, Suite 100
Dallas, TX 75204
214.442.1234 (F) 214.442.1235 (P)
www.cokercompany.com

200 N. GRIFFIN STREET
ELM FACADE SIGN
LOTS 21, 22, & 23, BLOCK 53
CITY OF DALLAS
DALLAS COUNTY, TEXAS

Issue/Revisions		
No.	Date	Description
N1	091211	ISSUE
N2	011912	REVISIONS
N3	012712	REVISIONS

SITE PLAN

Issue Date: 091211
Coker Co Project: 21122
Reviewed By: MRC
Drawn By: ecs

Drawing Number
S-1

Filename: REYNOLDS-VIDEO
This drawing and the design shown is the property of Michael R. Coker Company. The reproduction, copying, or use of this drawing without the written consent of Michael R. Coker Company is prohibited and any infringement will be subject to legal action. © Copyright 2011-2012 Michael R. Coker Company

Z189-148

84-PR-15