

A NEW SINGLE FAMILY RESIDENCE AT
10260 STRAIT LANE
 IN THE CITY OF DALLAS, TEXAS
 FOR SHS GROUP


WWW.BLUE-C-DESIGNS.COM · CURTIS BURLBRAW · 214.906.4883

BLUE C DESIGNS
 PLAN IT DESIGN IT LIVE IT


SHEET TITLE
 SITE PLAN
 GEN. NOTES

SHEET #	ISSUE DATE
A1.01	30.07.2025-CITY ISSUE
PROJECT #	6 JAN 2025-SITE TRIANGLES
25-41	


PLAT TRACKING #	C.O.D. PERMIT #
P.O. TRACKING #	WWW. TRACKING #
SHS GROUP	
10260 STRAIT LANE	
DALLAS WATER UTILITIES OR SUSTAINABLE DEVELOPMENT + CONSTRUCTION	
CITY OF DALLAS, DALLAS COUNTY, TEXAS	
REVIEWED BY	DATE
FILE #	CITY SHEET

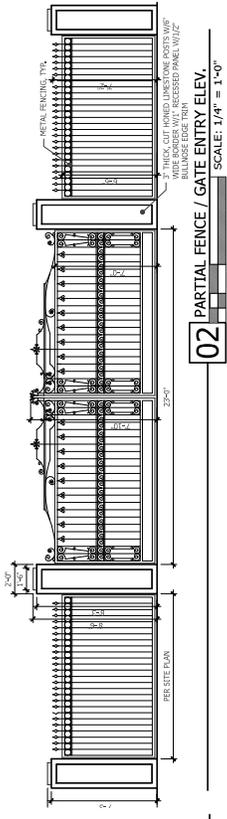

02 PARTIAL FENCE / GATE ENTRY ELEV.
 SCALE: 1/4" = 1'-0"

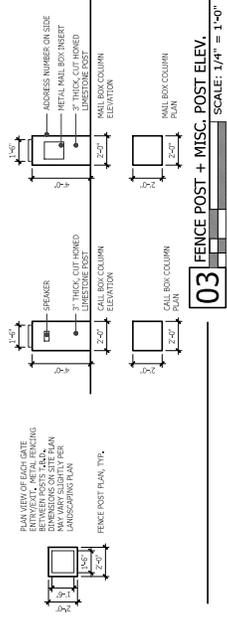

03 FENCE POST + MISC. POST ELEV.
 SCALE: 1/4" = 1'-0"

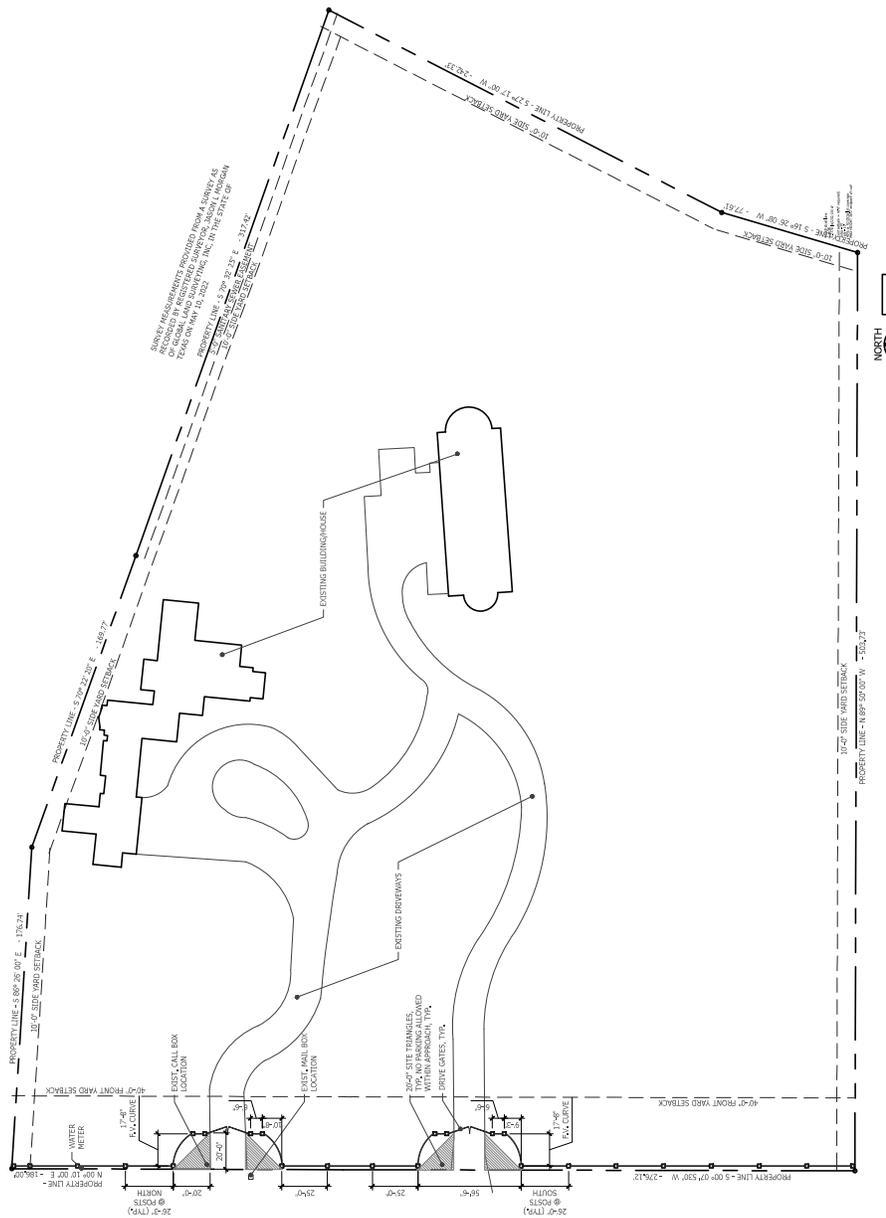

01 SITE PLAN
 SCALE: 1/32" = 1'-0"

issued for CITY PERMIT