




JOB NO. SITECE3A
DRAWN BY: L.O. JOHNSON BR.
DATE:
SCALE:

A3
OF


PROJECT:
MISHA'S CONSTRUCTION LLC.
12450 HIGH MEADOW DRIVE
DALLAS, TEXAS 75244

REV.	DATE
1	
2	
3	
4	
5	
6	


THIS DRAWING IS THE PROPERTY OF SHEA DESIGN & CONSTRUCTION (SDC). THE USE OF THIS DRAWING WITHOUT THE EXPRESSED WRITTEN PERMISSION OF SDC IS PROHIBITED.

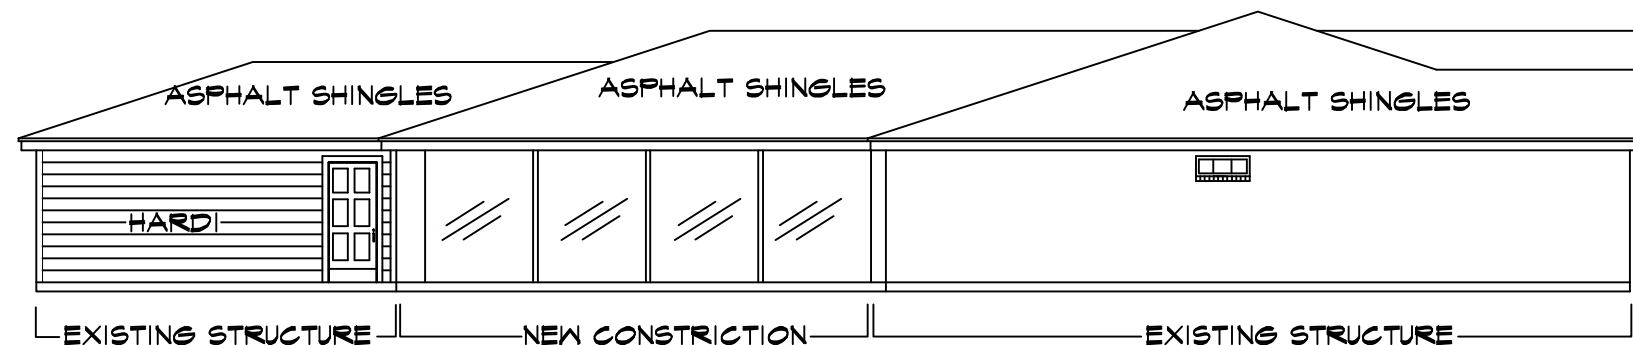


LEFT SIDE ELEVATION

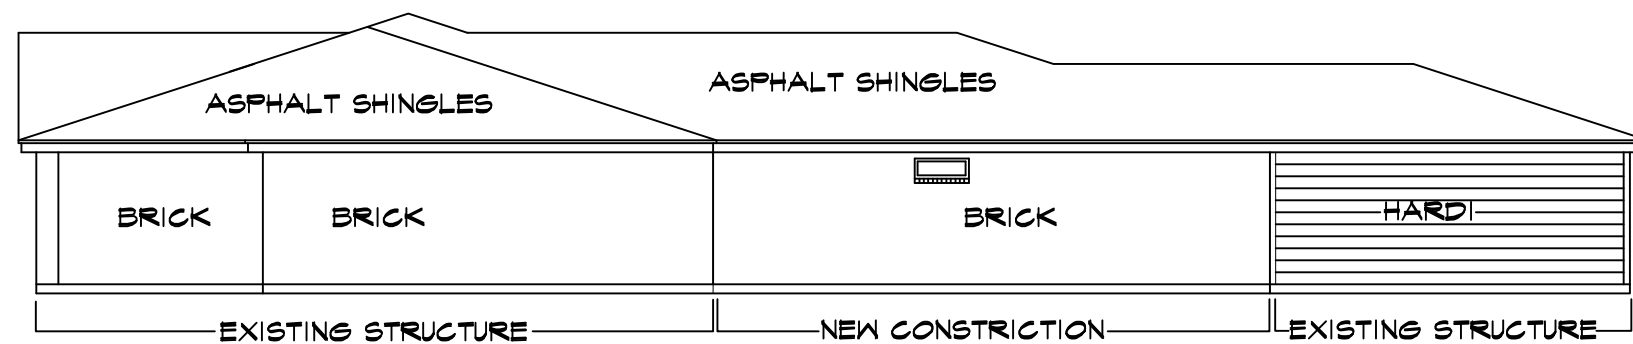

RIGHT SIDE ELEVATION

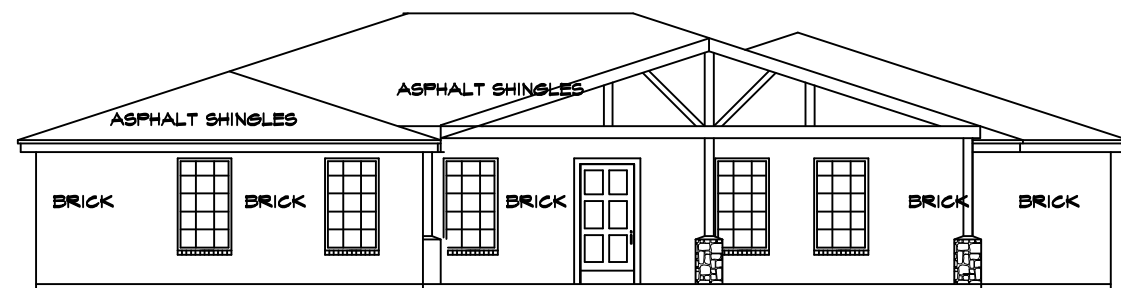

FRONT ELEVATION

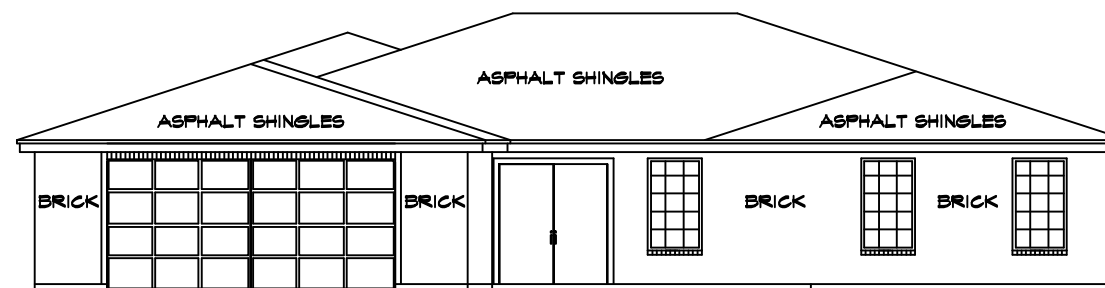

REAR ELEVATION

ELEVATIONS
SCALE: 3/32" = 1'