


SITE

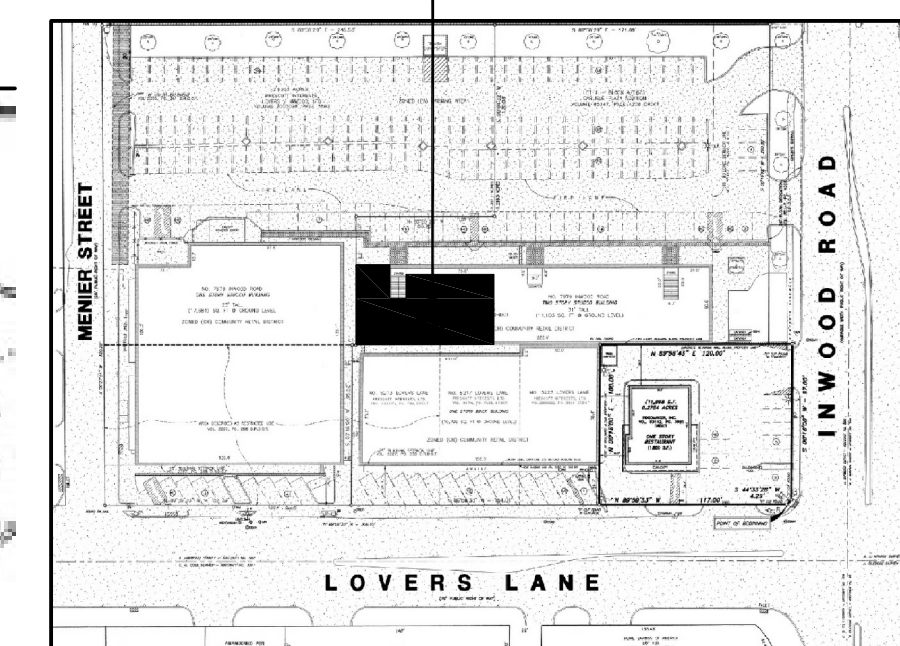


VICINITY MAP

1" = 120'-0"

..... Property line

Area of Request: 1400 s.f.

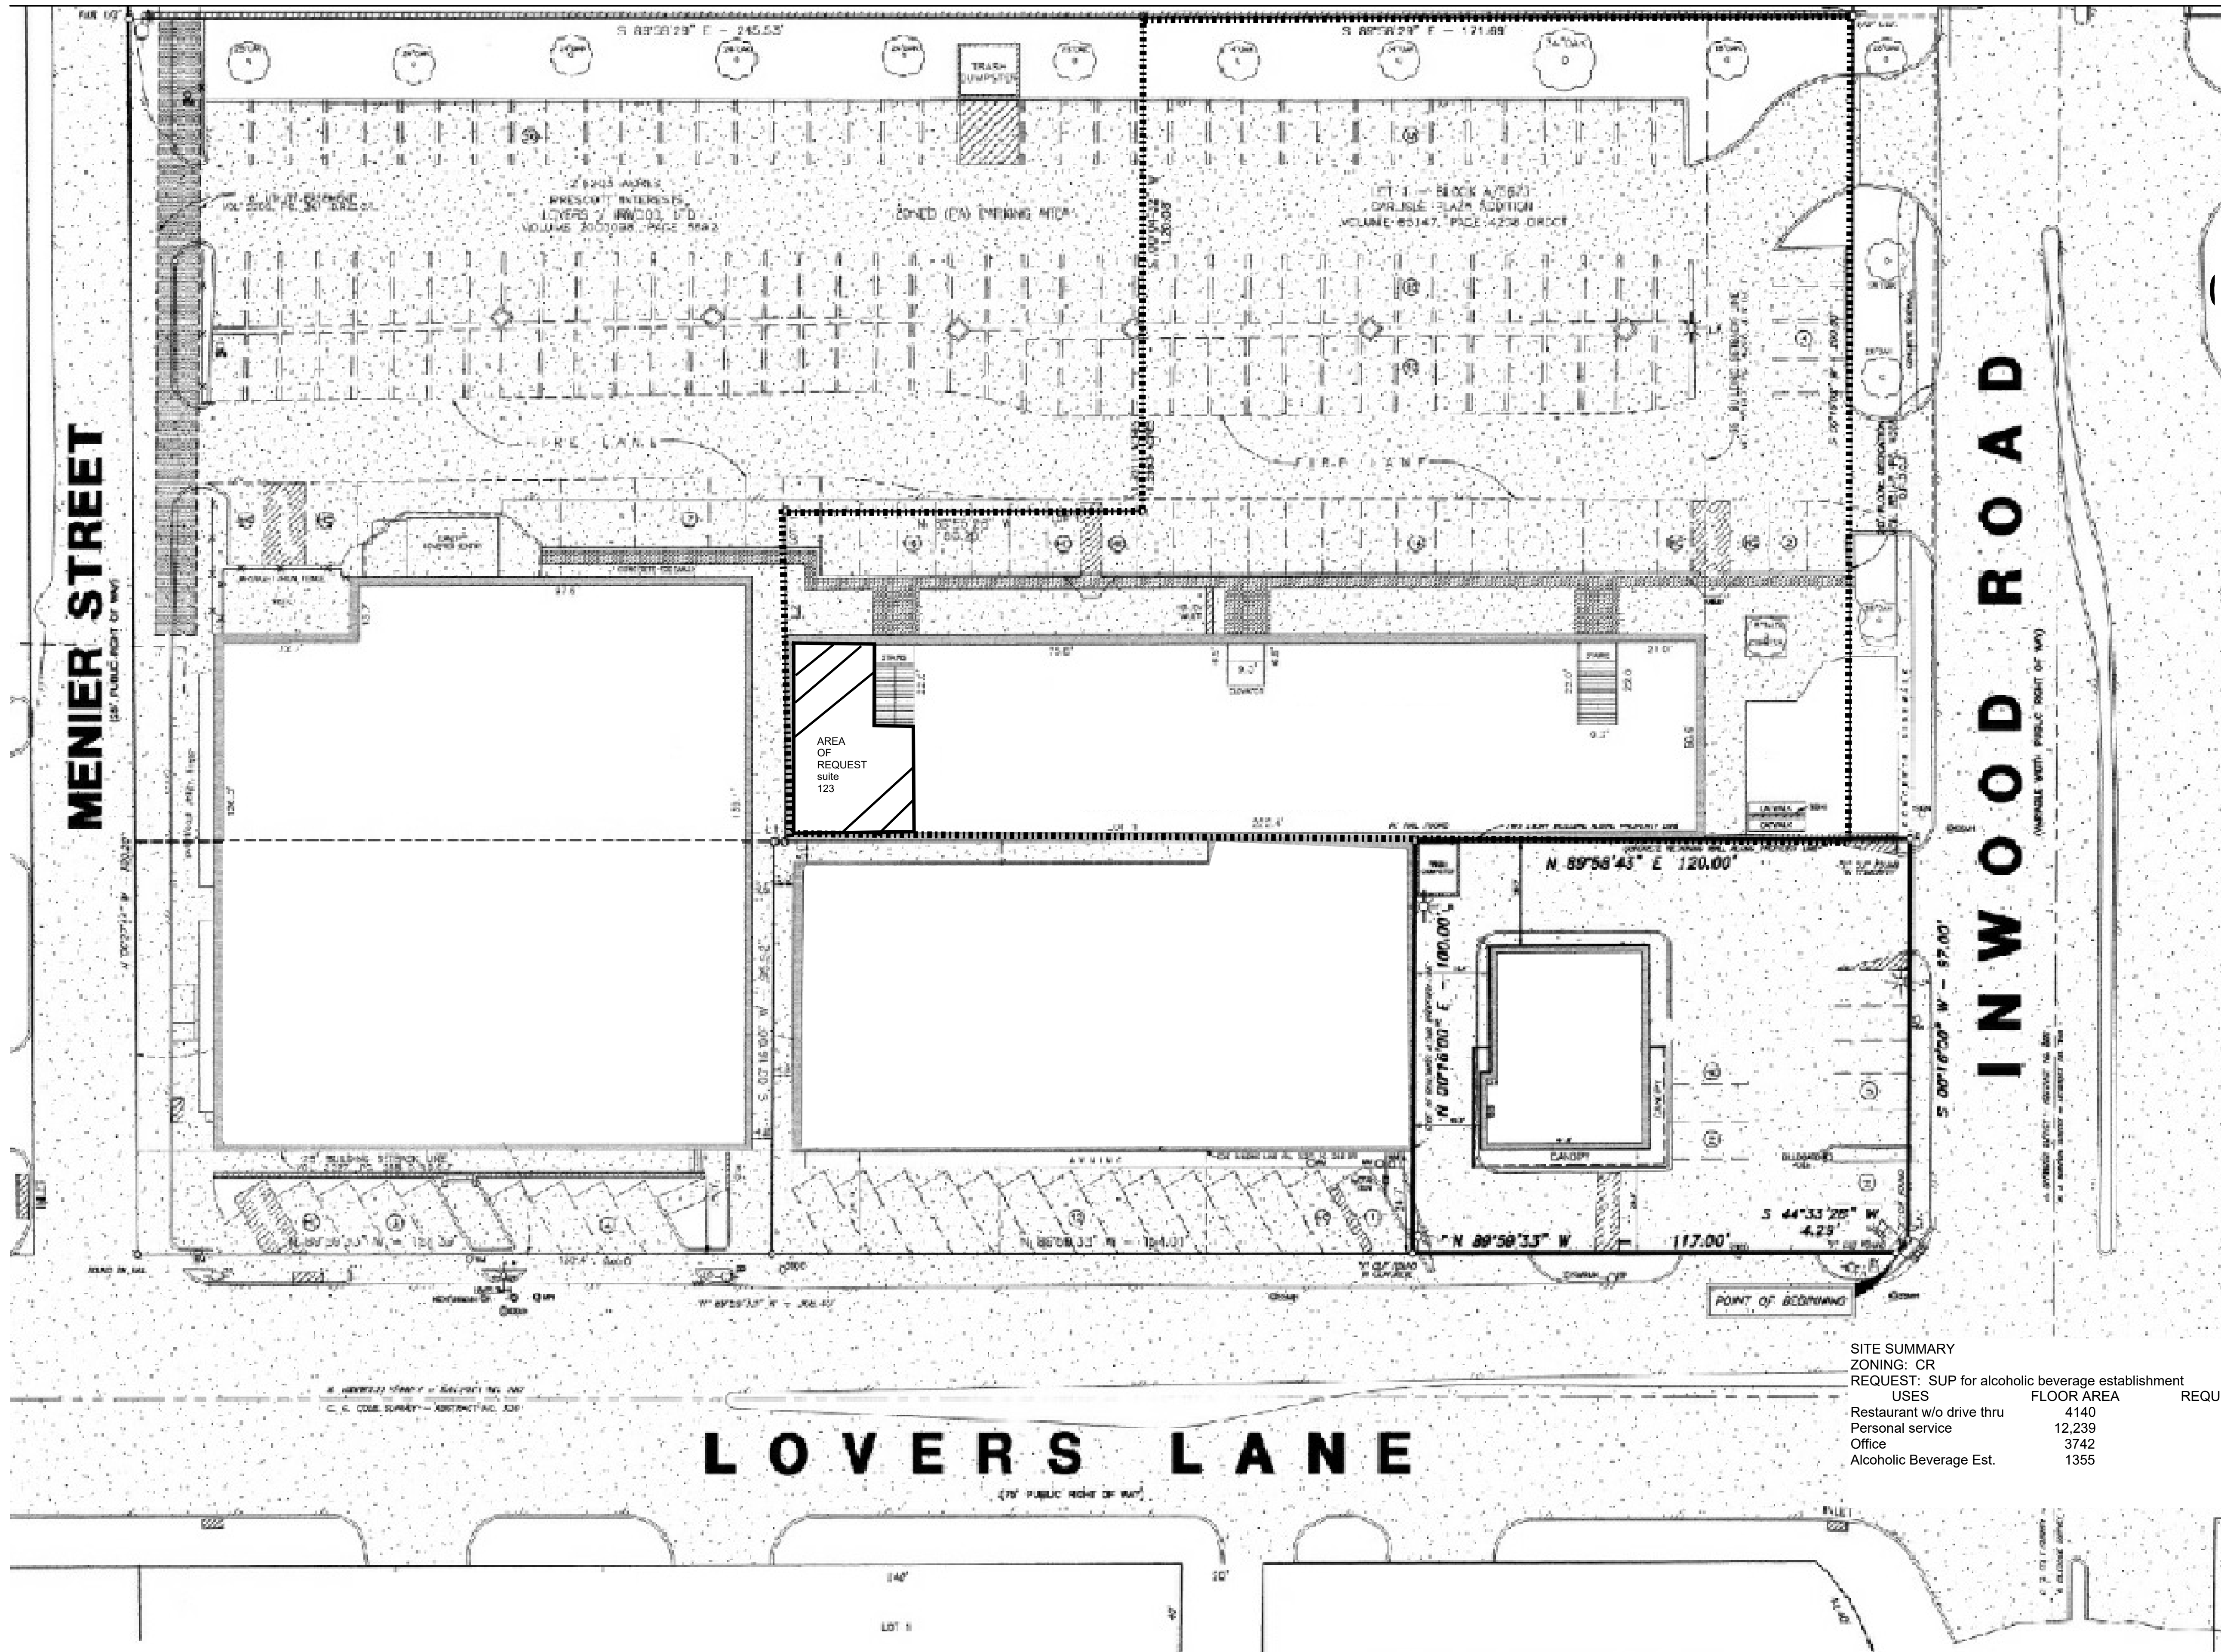

SITE SUMMARY

ZONING: CR

REQUEST: SUP for alcoholic beverage establishment

USES	FLOOR AREA	REQUIRED PARKING	PROVIDED PARKING
Restaurant w/o drive thru	4140	41	41
Personal service	12,239	62	62
Office	3742	11	11
Alcoholic Beverage Est.	1355	14	14

LOVERS LANE

01 SITE PLAN

1" : 20'-0"

REVISION

ISSUE DATE
08-26-2019

PROJECT NUMBER
2019.0614.006

SHEET TITLE
SITE PLAN
Z234-333

SHEET OF X

A0.1

