


Site Plan 30394

170523

SITE PLAN

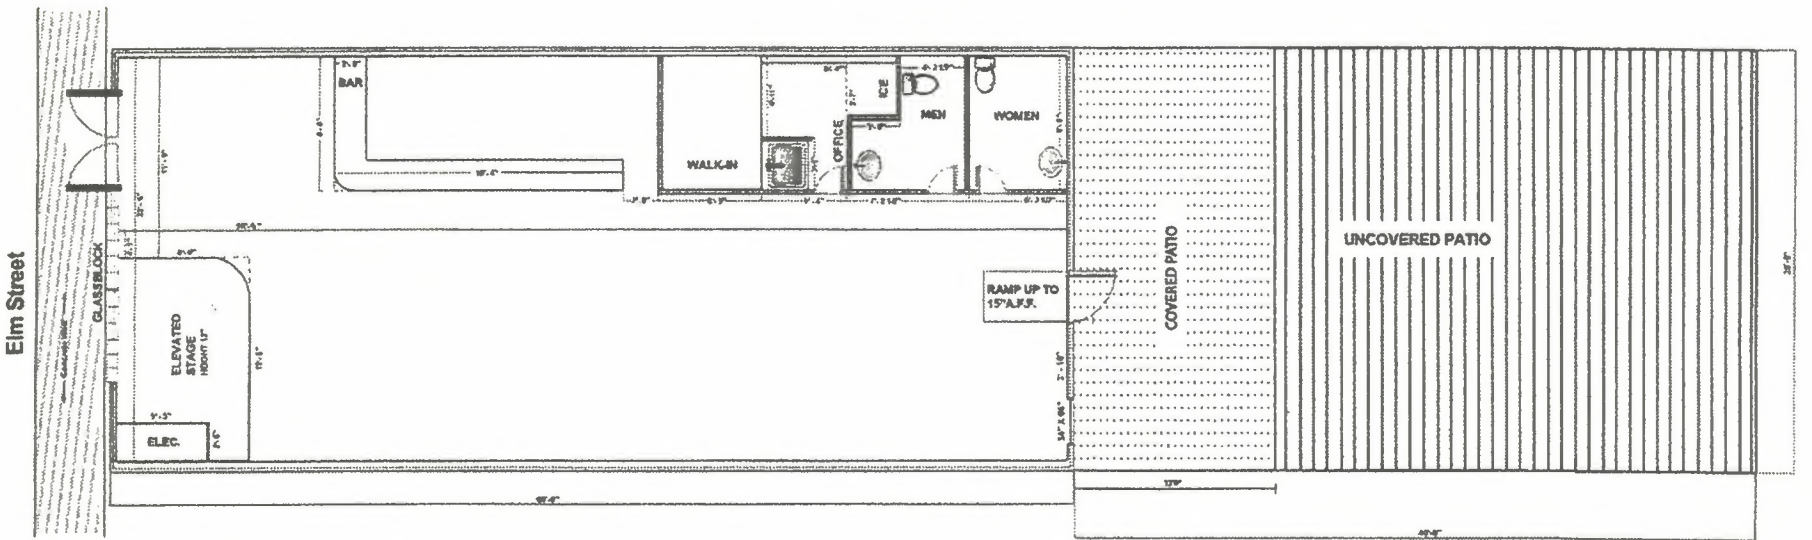

TWILITE LOUNGE
2640 ELM ST
DALLAS, TX 75226

INDOOR SQ FT: 1500
PATIO SQ FT: 1000
COVERED PATIO SQ FT: 300
UNCOVERED PATIO SQ FT: 700
TOTAL SQ FT: 2500

LEGAL DESCRIPTION
BLK 182
TR 13 25X100 ELM FR393.5 CRODUS
INT210200313969 DD10192012 CO-DC
0182 000 01300 1000182 000

SUP# 2019



SHEET NO. A-1	7 AC	1/31/17	FLOOR PLANS	THE TWILITE LOUNGE
				2640 ELM ST. DALLAS, TX. 75226

Approved
City Plan Commission
February 2, 2017

Specific Use Permit
No. 2019

2223-235

2167-142