
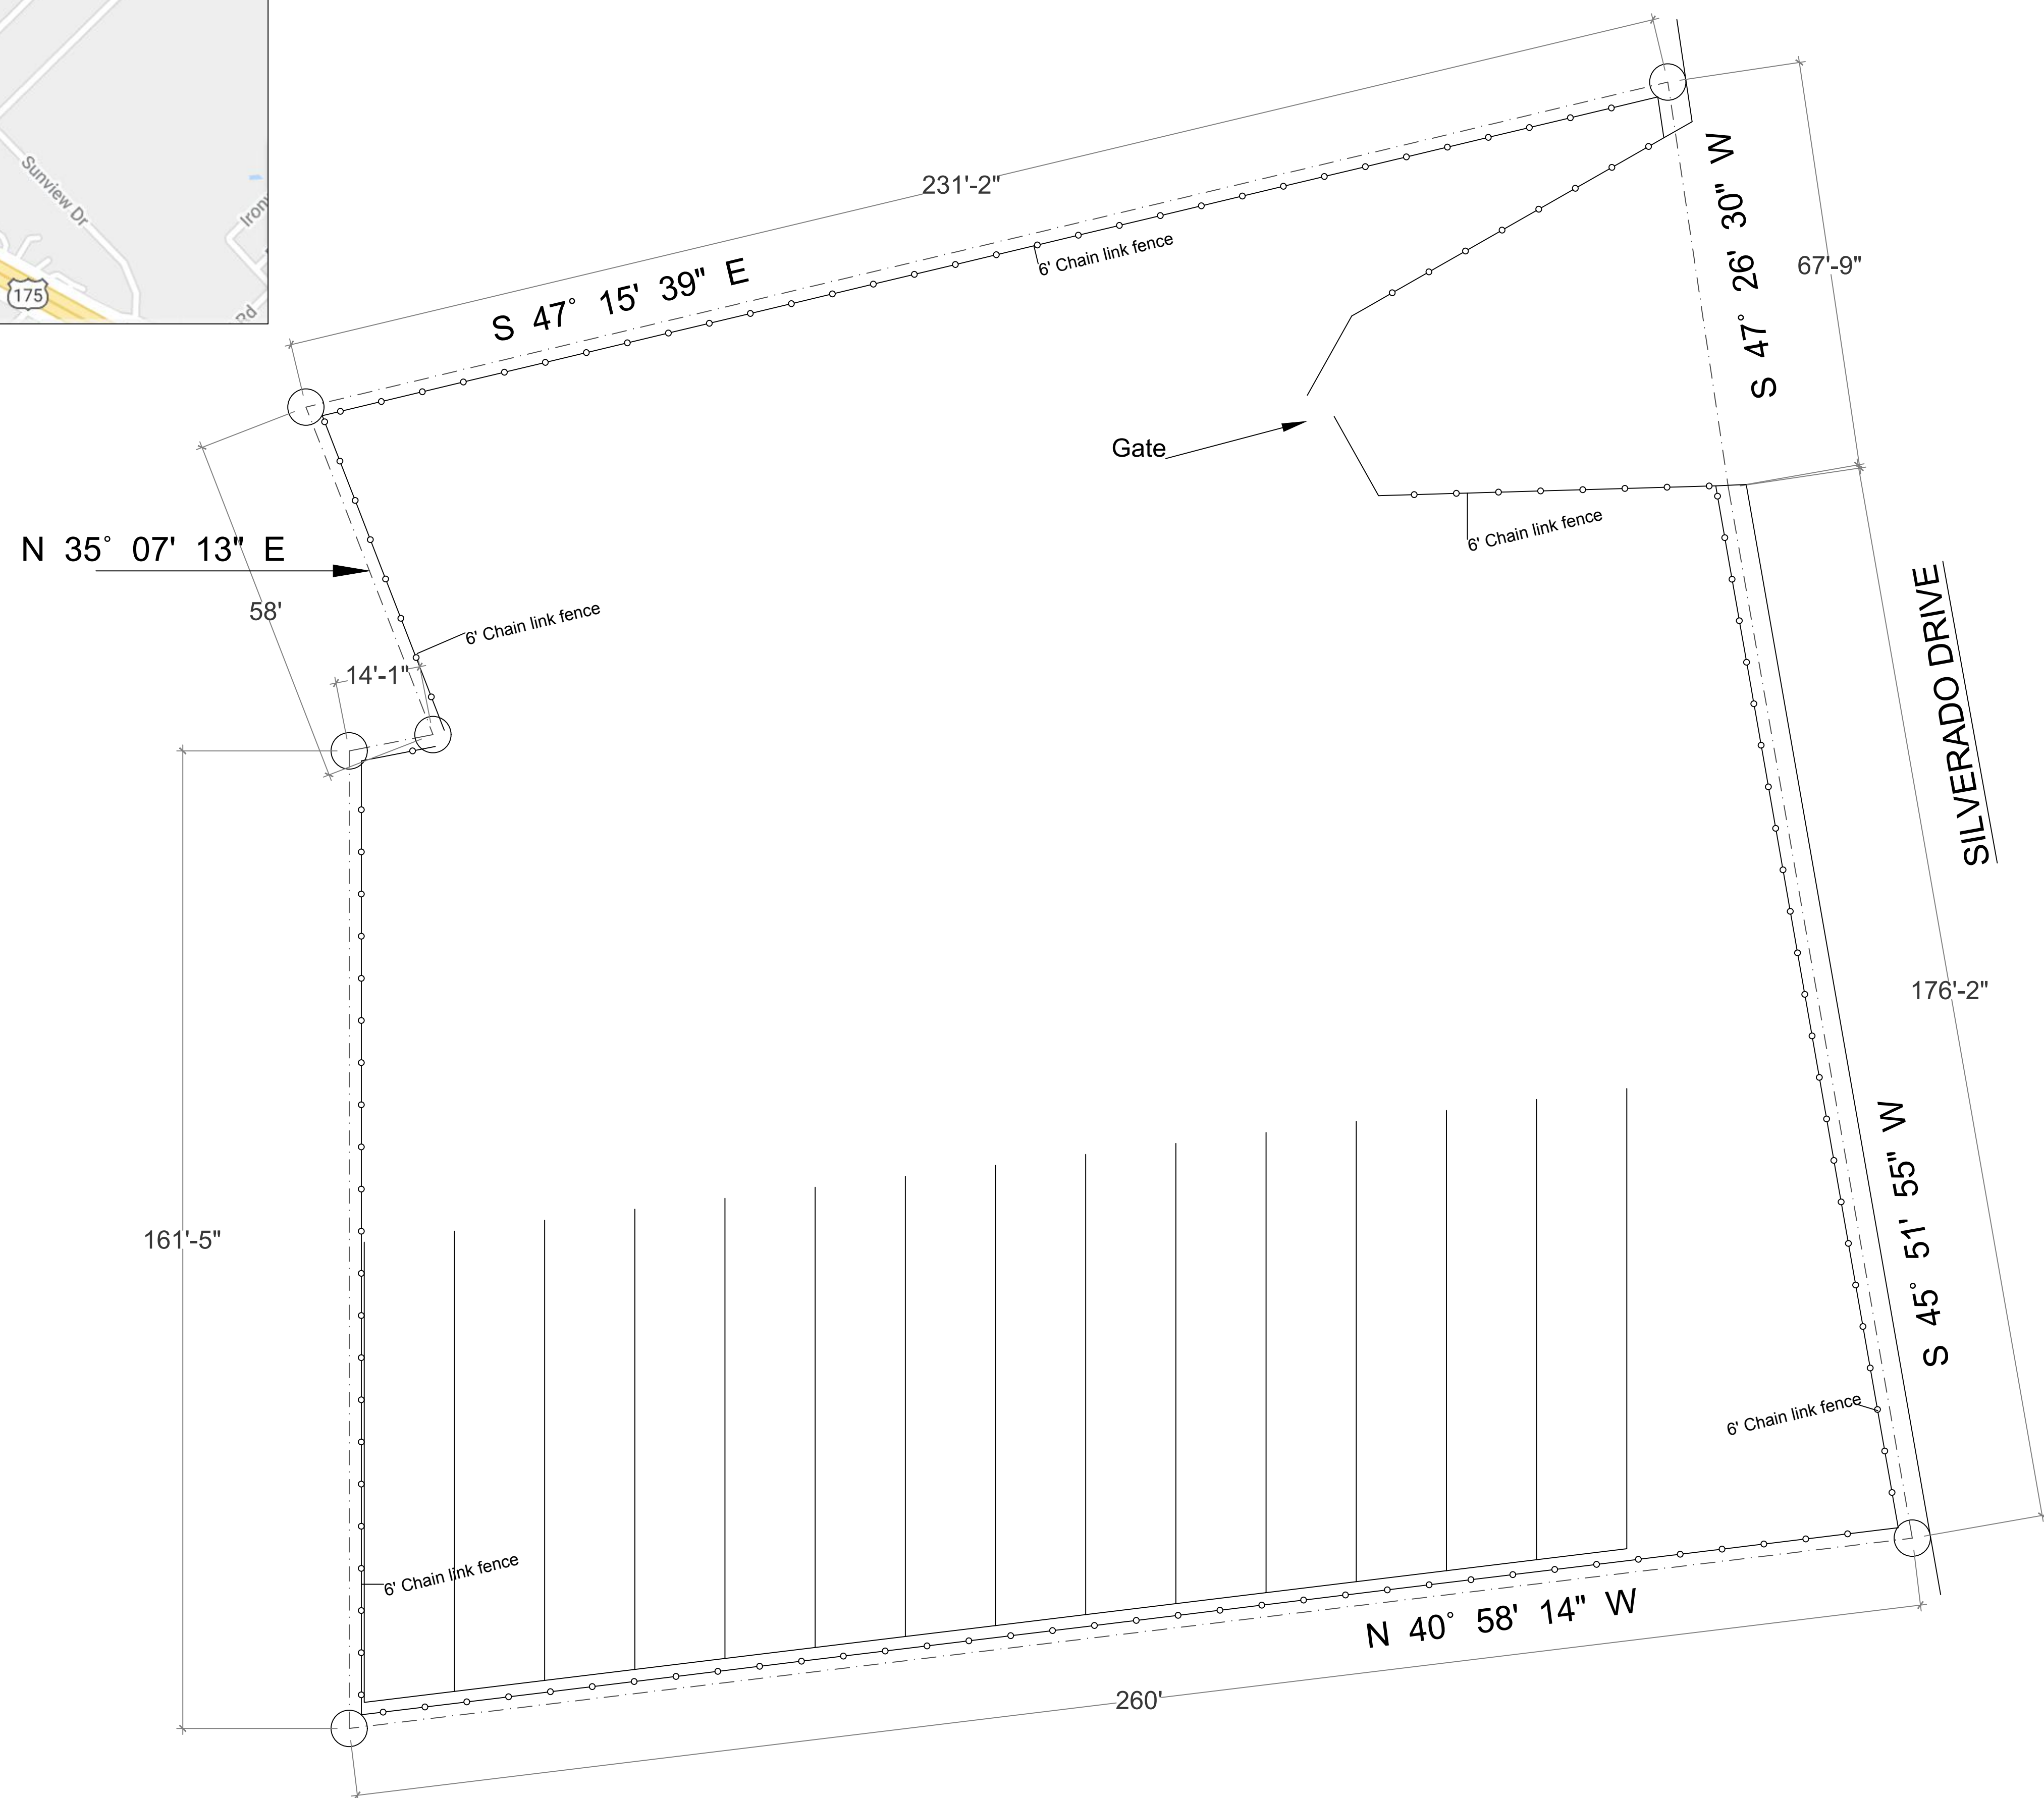


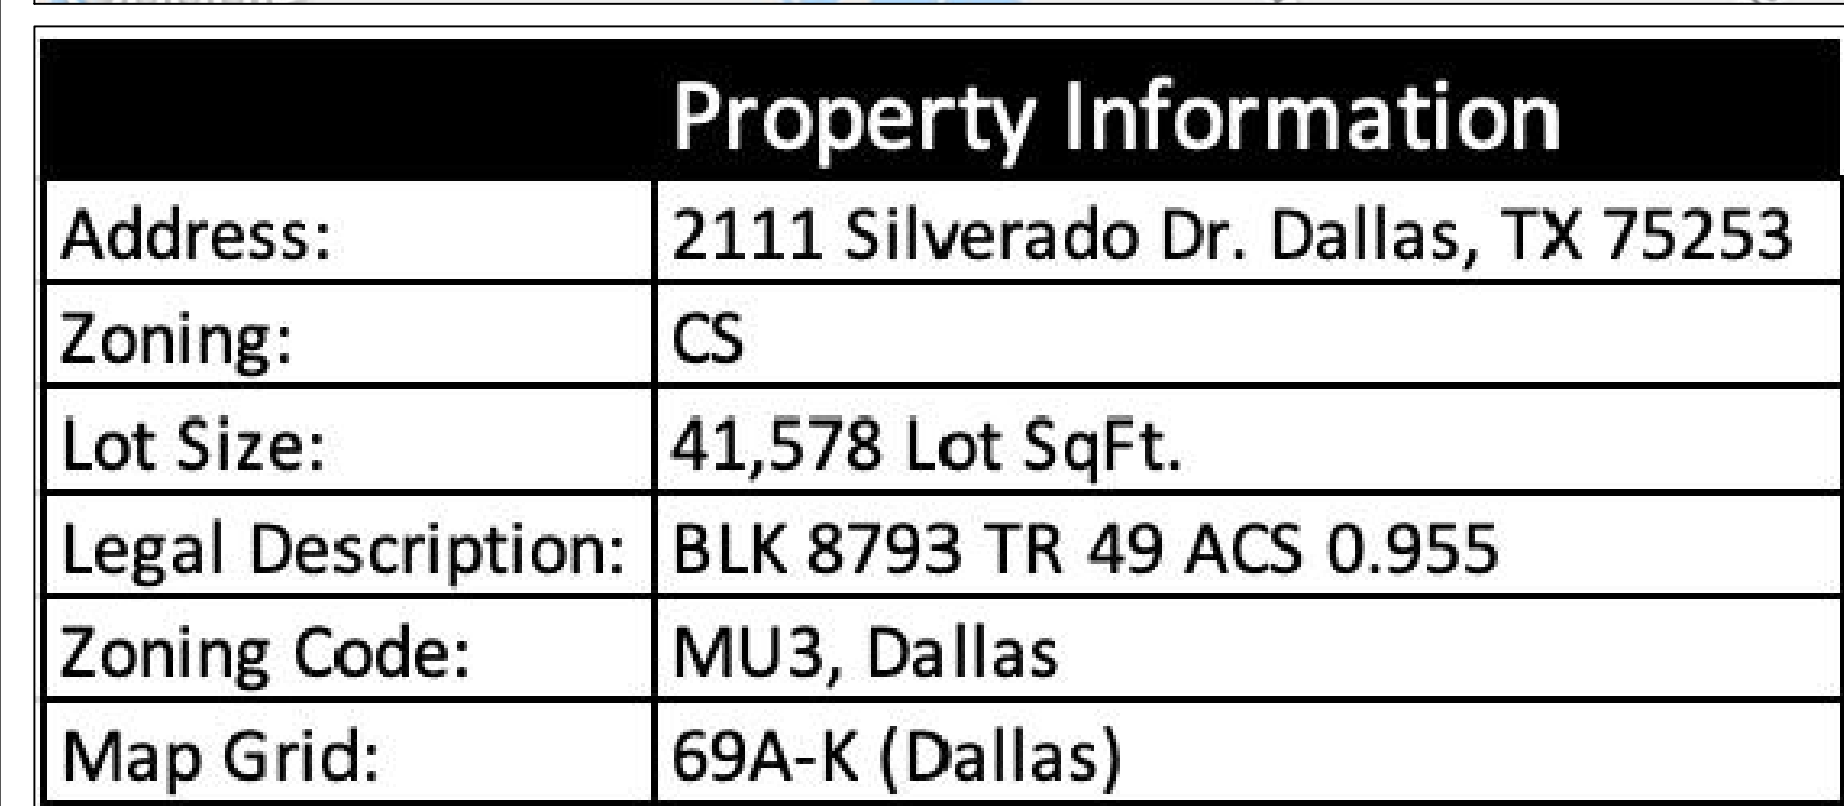

NORTH

2 1 1 1 Silverado Dr.

Dallas, TX 75253

Site Plan

Project
0000000232

Date
06/30//21

Scale
1" = 16'-0"

Sheet

A1