




SITE PLAN OF READY-MIX, LLC

TRACT SITE INFORMATION	
LOT COVERAGE	116,906 S.F.
FLOOR AREA	15,642 S.F.
STRUCTURE HEIGHT: TALLEST	
STRUCTURE ON SITE = 23'-0" HIGH	
OFF-STREET PARKING:	
REQUIRED	14 SPACES
PROVIDED	21 SPACES

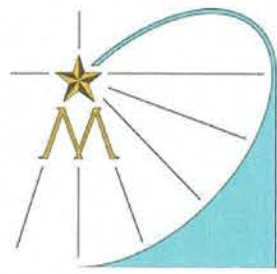

McCASLIN ASSOCIATES

6500 Greenville Avenue, Suite 180
Dallas, Texas 75206
(214) 520-2500 FAX: (214) 528-2001
www.mccaslinassociates.com

ARCHITECTURE

CONSTRUCTION
MANAGEMENT


ESTIMATING

INTERIORS

PLANNING

ISSUES/ REVISIONS

1/27/17 City of Dallas Review

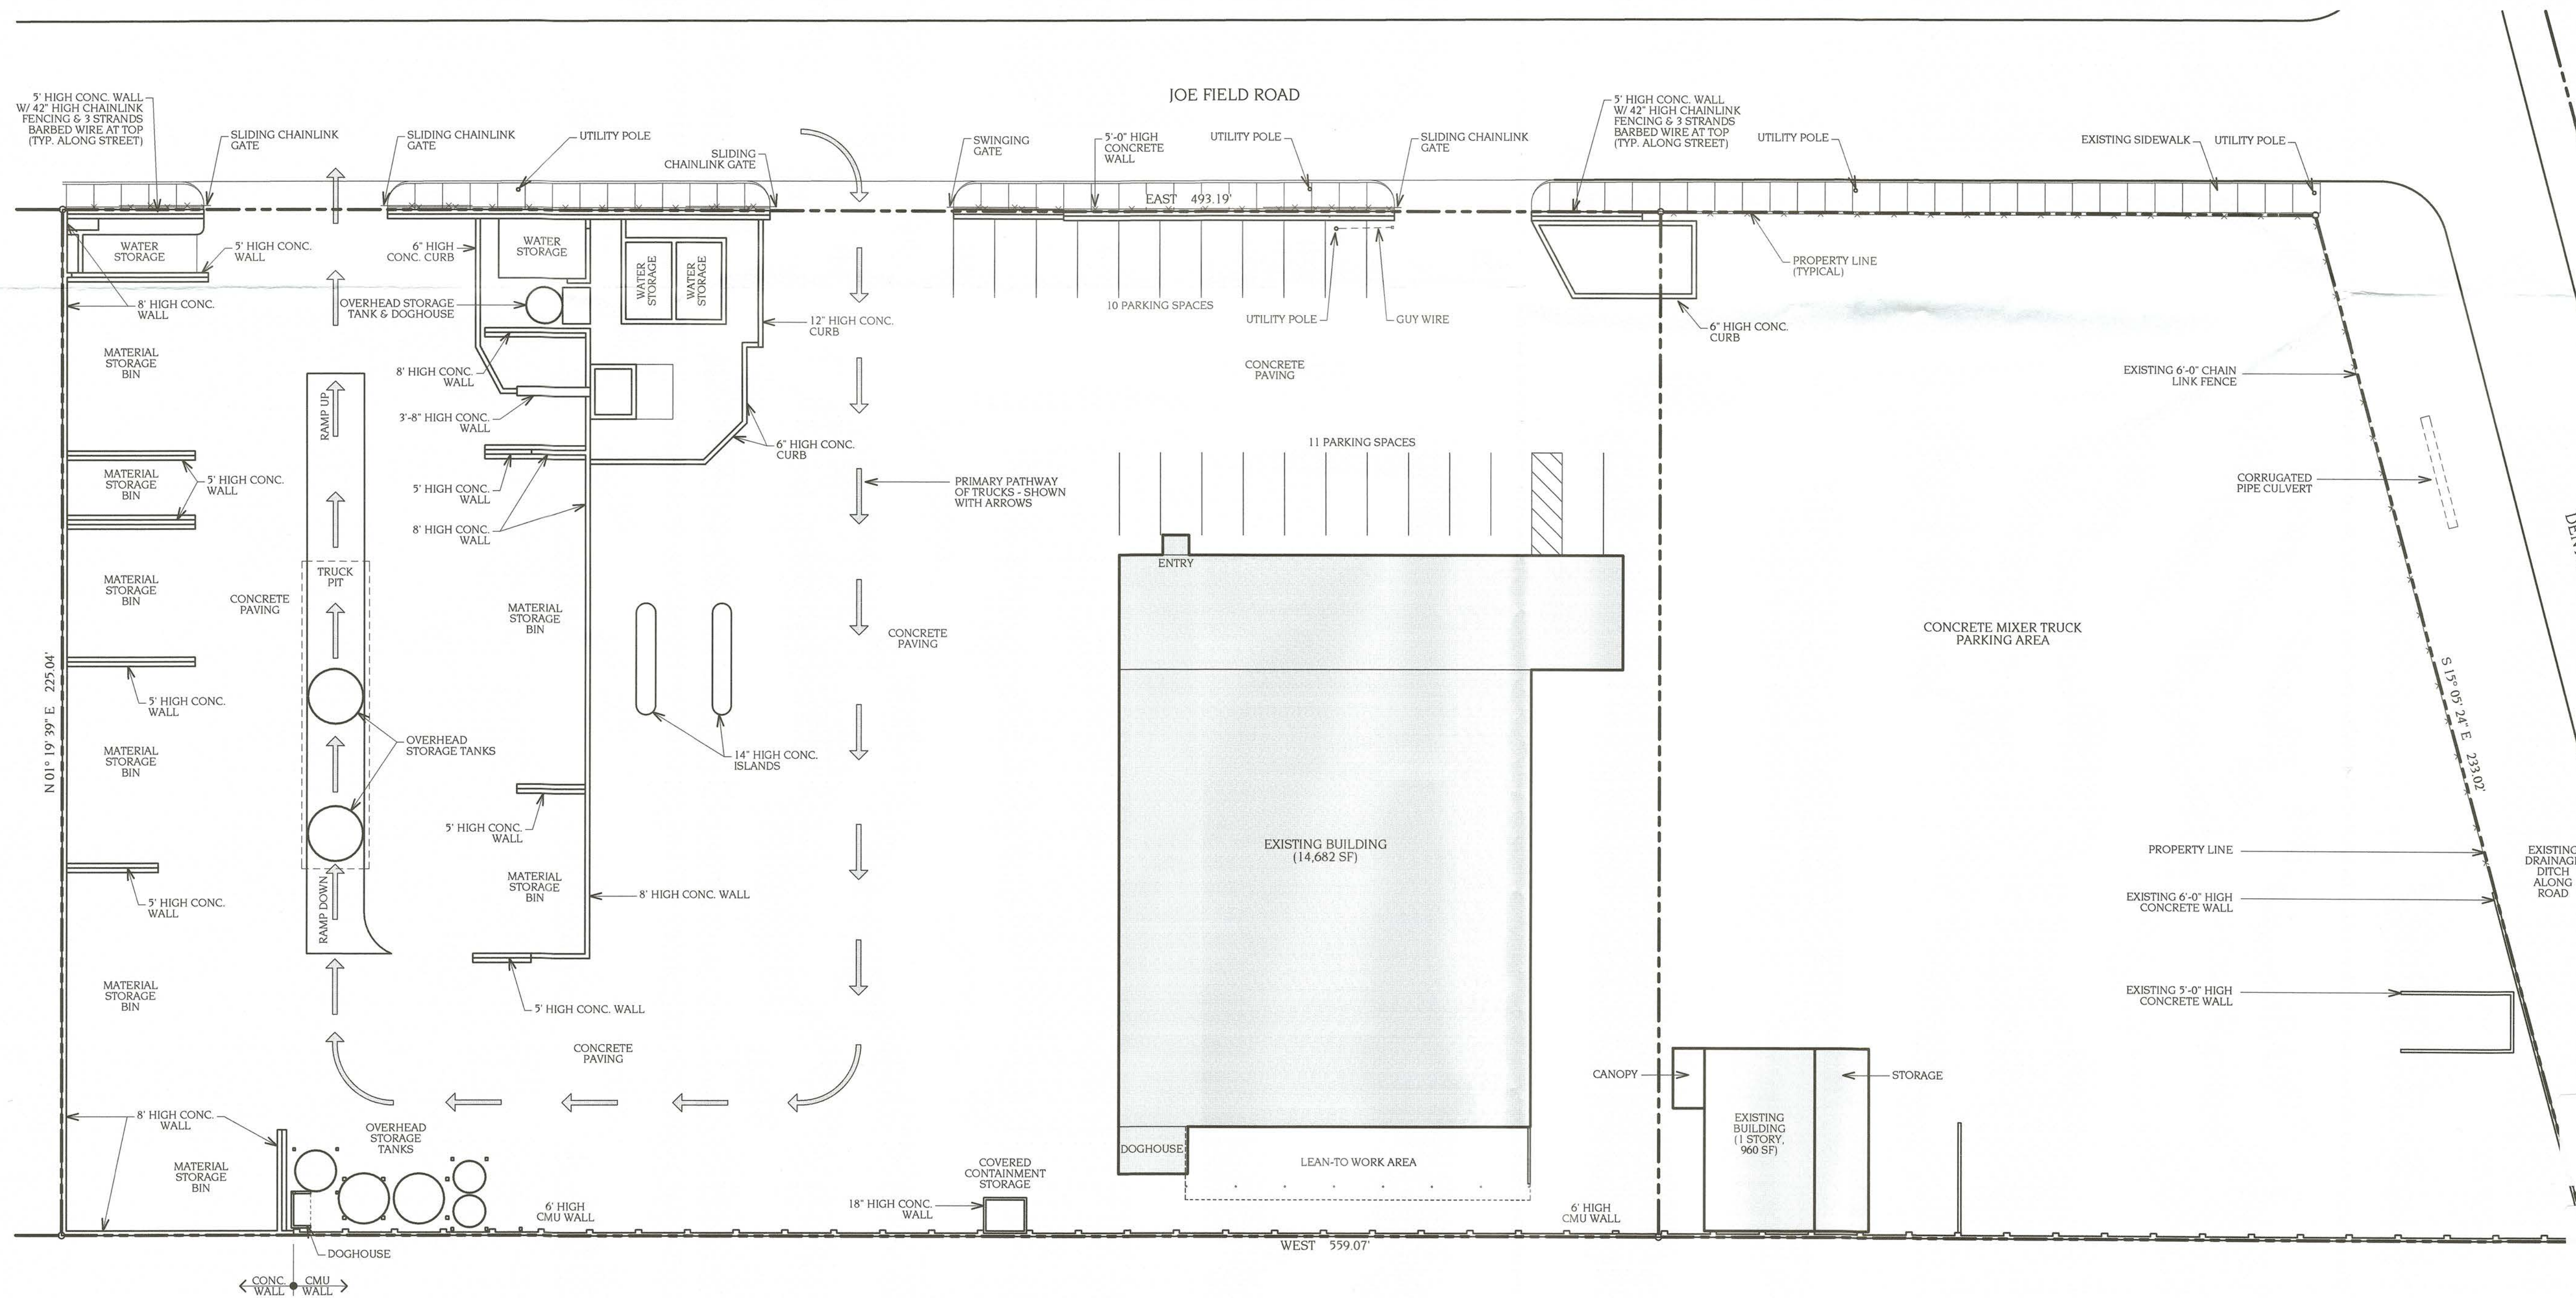

Site Survey
Redi-Mix, LLC
Joe Field Road
Dallas, Texas 75229

30498
APPROVED BY
CITY COUNCIL
JUN 14 2017
170965
Steph O. ...
City Secretary

JOB NO.: 1706
DRAWN: JAJ
CHECK: SMC
DATE: 1/27/2017
SCALE: 1" = 20'-0"

Specific Use Permit
No. 1530
Approved
City Plan Commission
May 4, 2017

ZONING FILE NUMBER
Z167-220(OTH)