


31755

Site Plan
Specific Use Permit
No. 2408

Approved
City Plan Commission
December 17, 2020

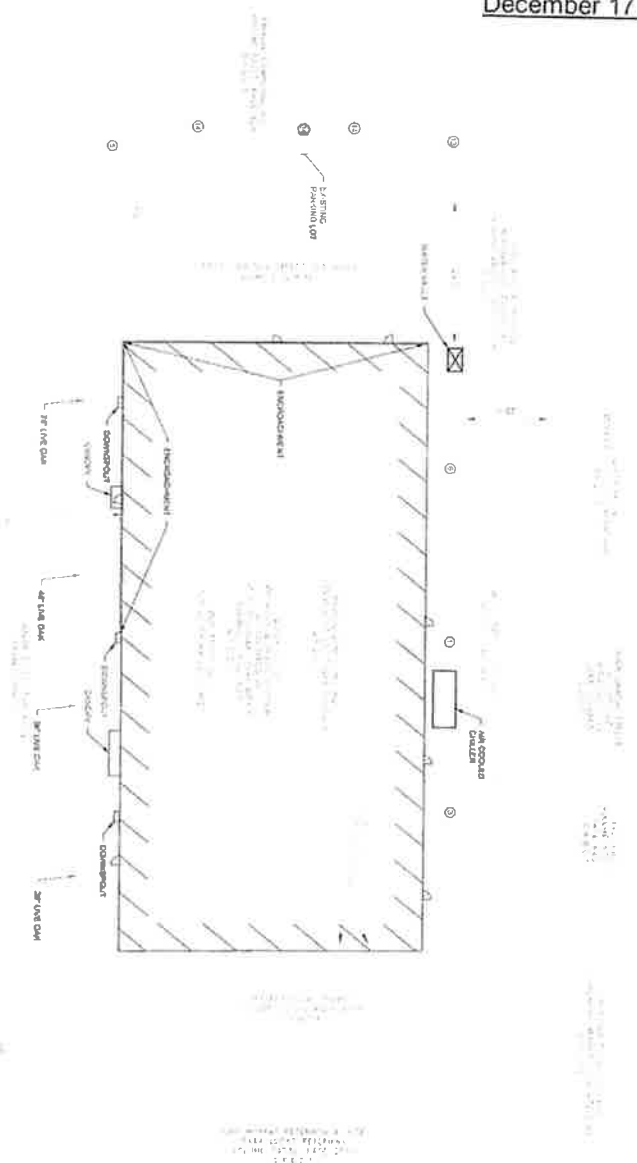

NO.	DATE	BY	DESCRIPTION
1	11/17/20	J. R. [Name]	PREPARED
2	11/17/20	J. R. [Name]	APPROVED
3	11/17/20	J. R. [Name]	REVISION
4	11/17/20	J. R. [Name]	REVISION
5	11/17/20	J. R. [Name]	REVISION



JACOBS 4000 BIRCH STREET, SUITE 200 FORT WORTH, TEXAS 76107 TEL: 817.424.4100 FAX: 817.424.4101 WWW.JACOBS.COM	
PROJECT: Mark Cuban Cost Plus Drug Company SITE PLAN	
CITY OF DALLAS DALLAS COUNTY, TEXAS	PRODUCT: MANUFACTURING DRAWN: UC DATE: SEP 2020 APPROVED: CH
SCALE: HORIZ: 1"=20' VERT: N/A REV DATE: 8/20 5-1027	PROJECT NO.: CS100 OF 1 SHEETS

Z190-354(L,G)