
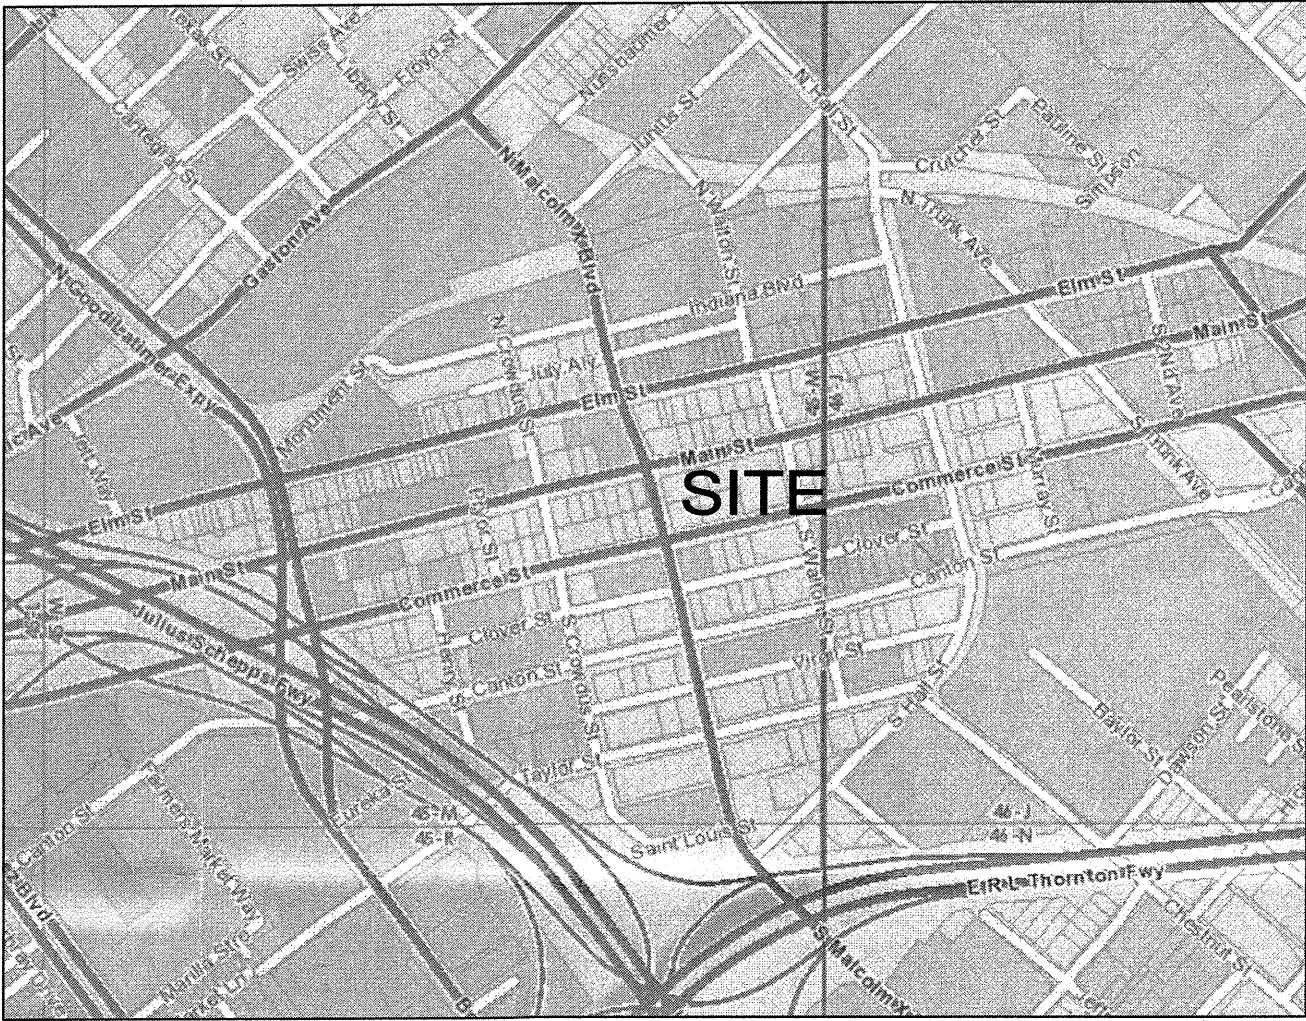


MAIN STREET

S MALCOLM X BLVD

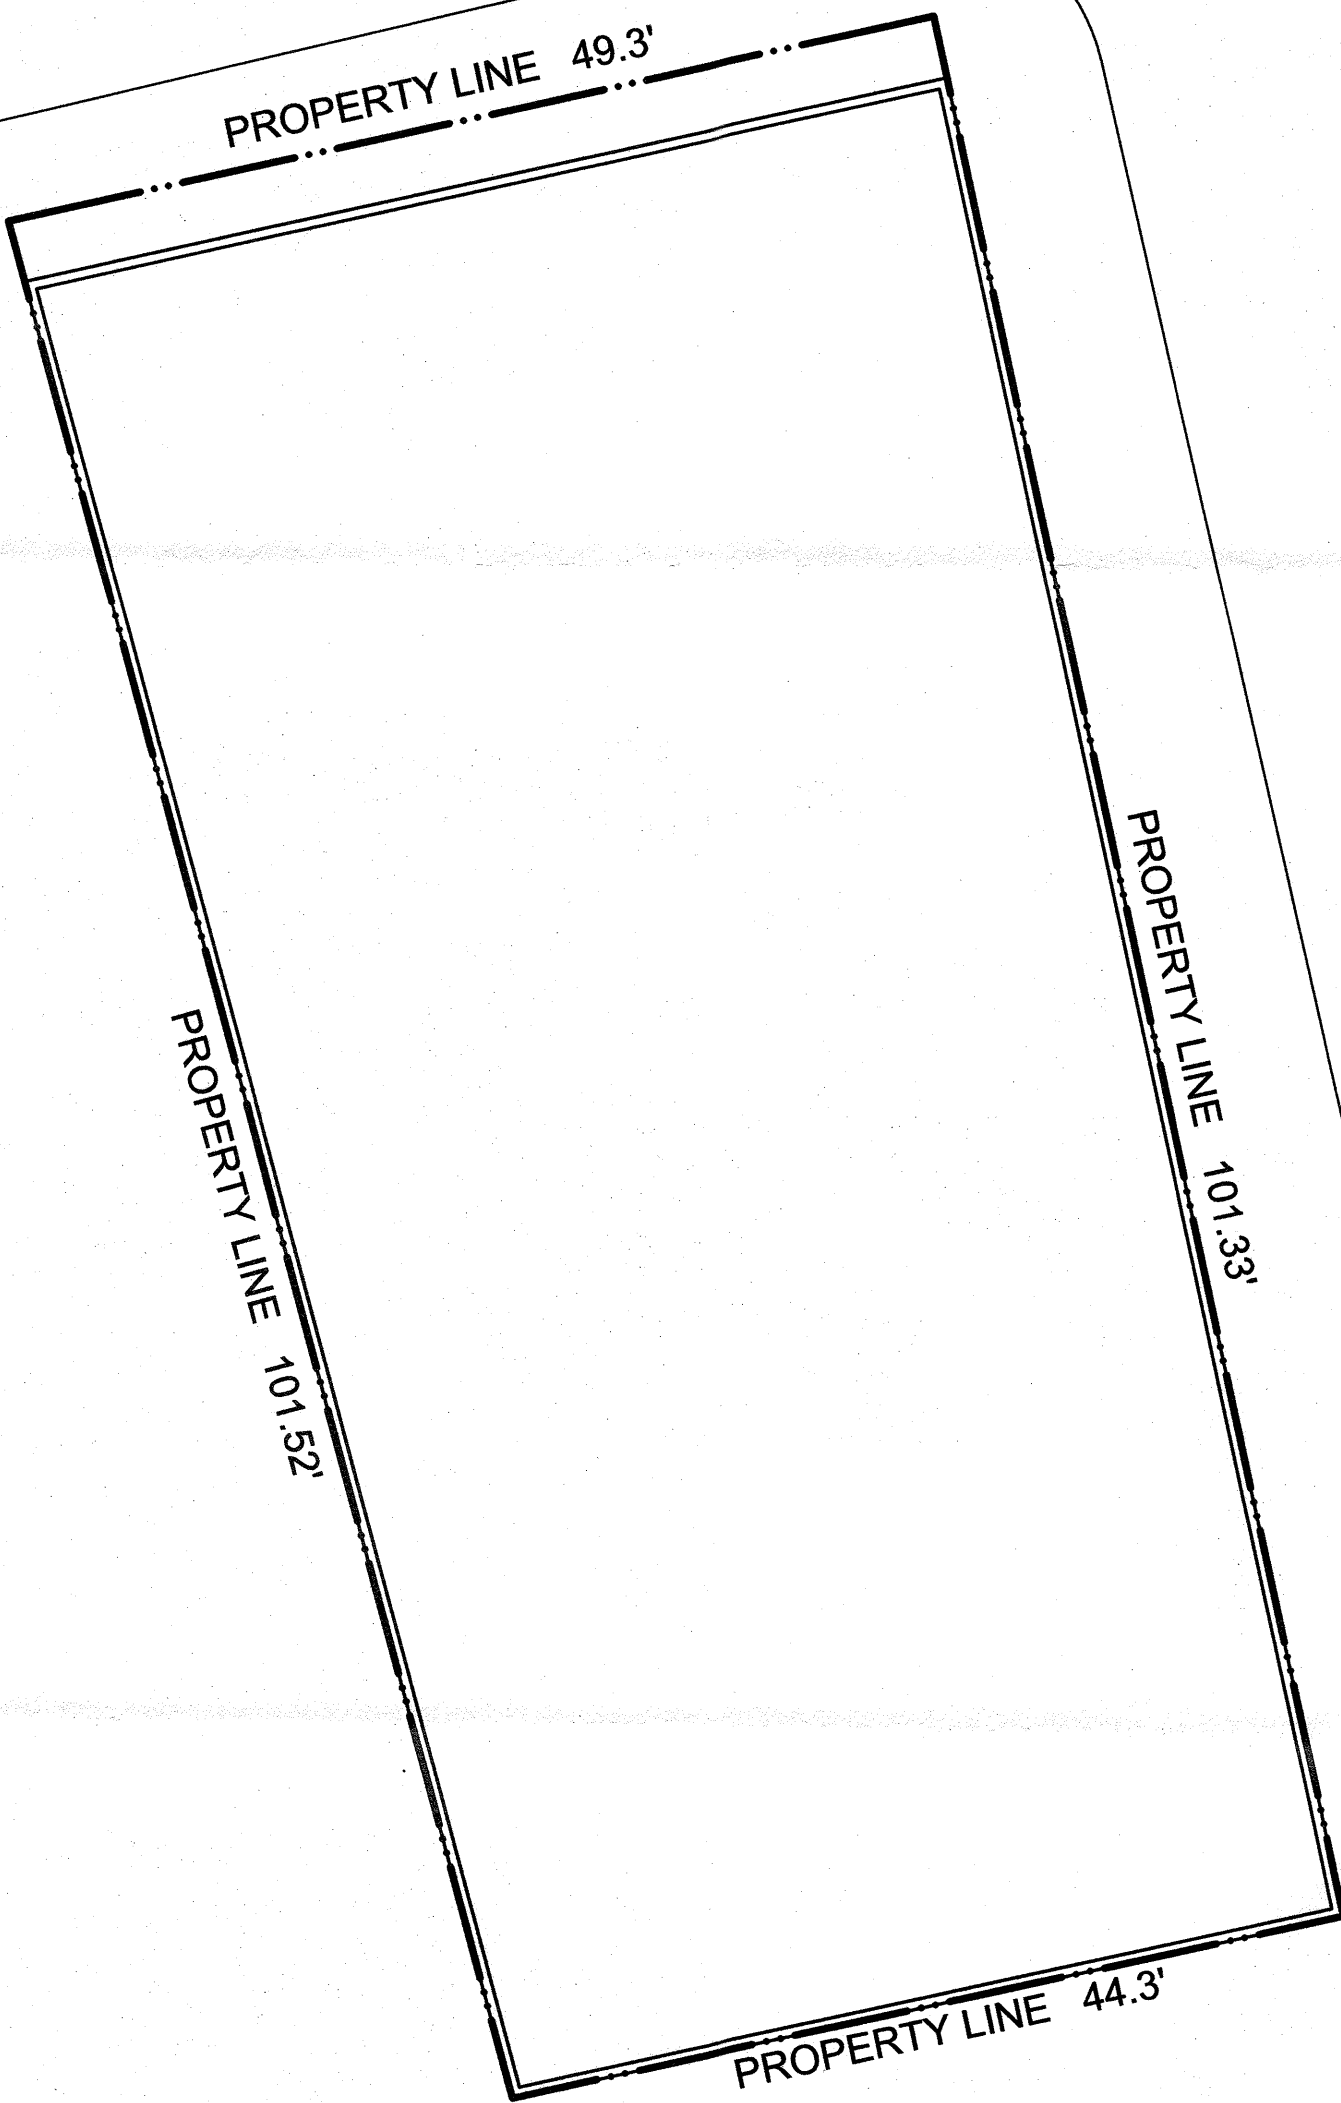


VICINITY MAP

NTS



32946

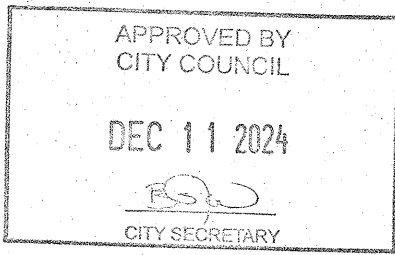

241826

SUP No. 2569 Site Plan
Approved
City Plan Commission
October 24, 2024



1

SUP SITE PLAN

SCALE: 1" = 10'-0"



Z234-306(WK)

07/24/2024

PROJECT NUMBER

CASE NUMBER

BALDWIN
ASSOCIATES

3904 Elm Street, Suite B
Dallas, Texas 75226
MOBILE: 214.729.7949
OFFICE: 214.824.7949
rob@baldwinplanning.com

Baldwin
Associates

2824 MAIN STREET
DALLAS, TEXAS