


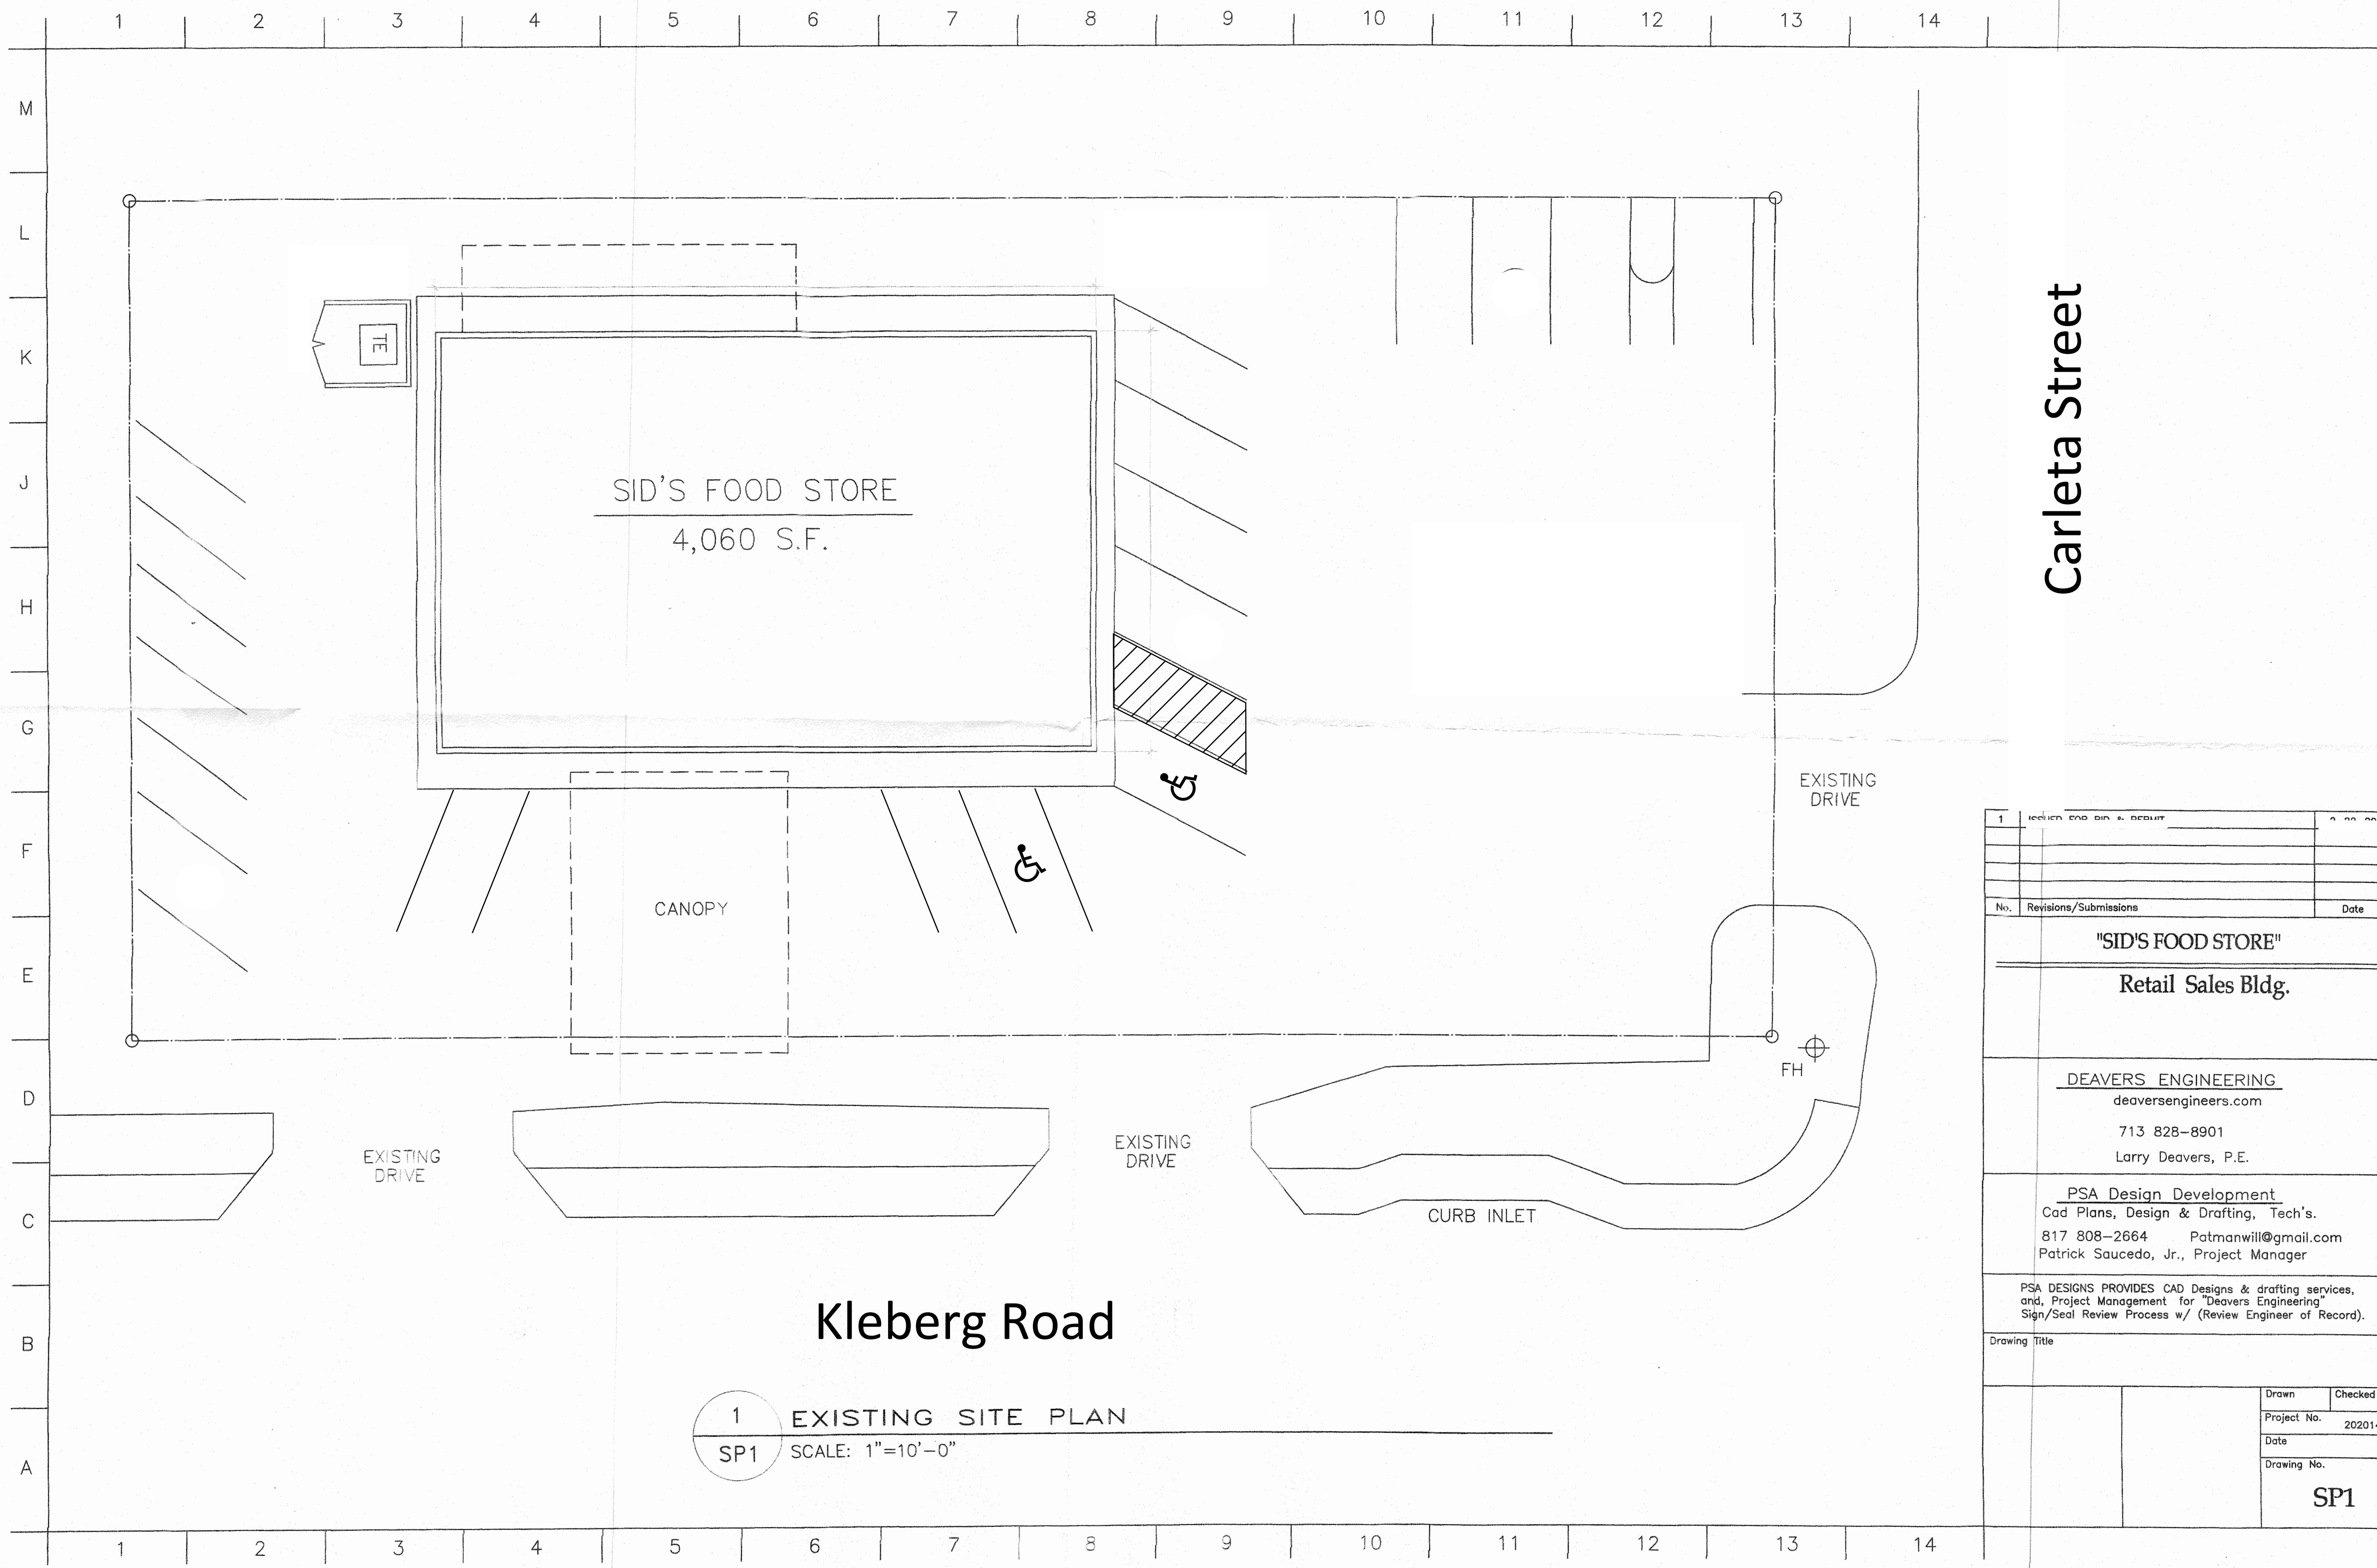

1 EXISTING SITE PLAN
SP1 SCALE: 1"=10'-0"

1	ISSUED FOR BIDDING & PERMIT		2	NO. 2000
No.	Revisions/Submissions			Date
"SID'S FOOD STORE"				
Retail Sales Bldg.				
DEAVERS ENGINEERING deaversengineers.com 713 828-8901 Larry Deavers, P.E.				
PSA Design Development Cad Plans, Design & Drafting, Tech's. 817 808-2664 Patmanwill@gmail.com Patrick Saucedo, Jr., Project Manager				
PSA DESIGNS PROVIDES CAD Designs & drafting services, and, Project Management for "Deavers Engineering" Sign/Seal Review Process w/ (Review Engineer of Record).				
Drawing Title				
		Drawn		Checked
		Project No.		202014
		Date		
		Drawing No.		
		SP1		