


JB JACKSON JR BLOUARD

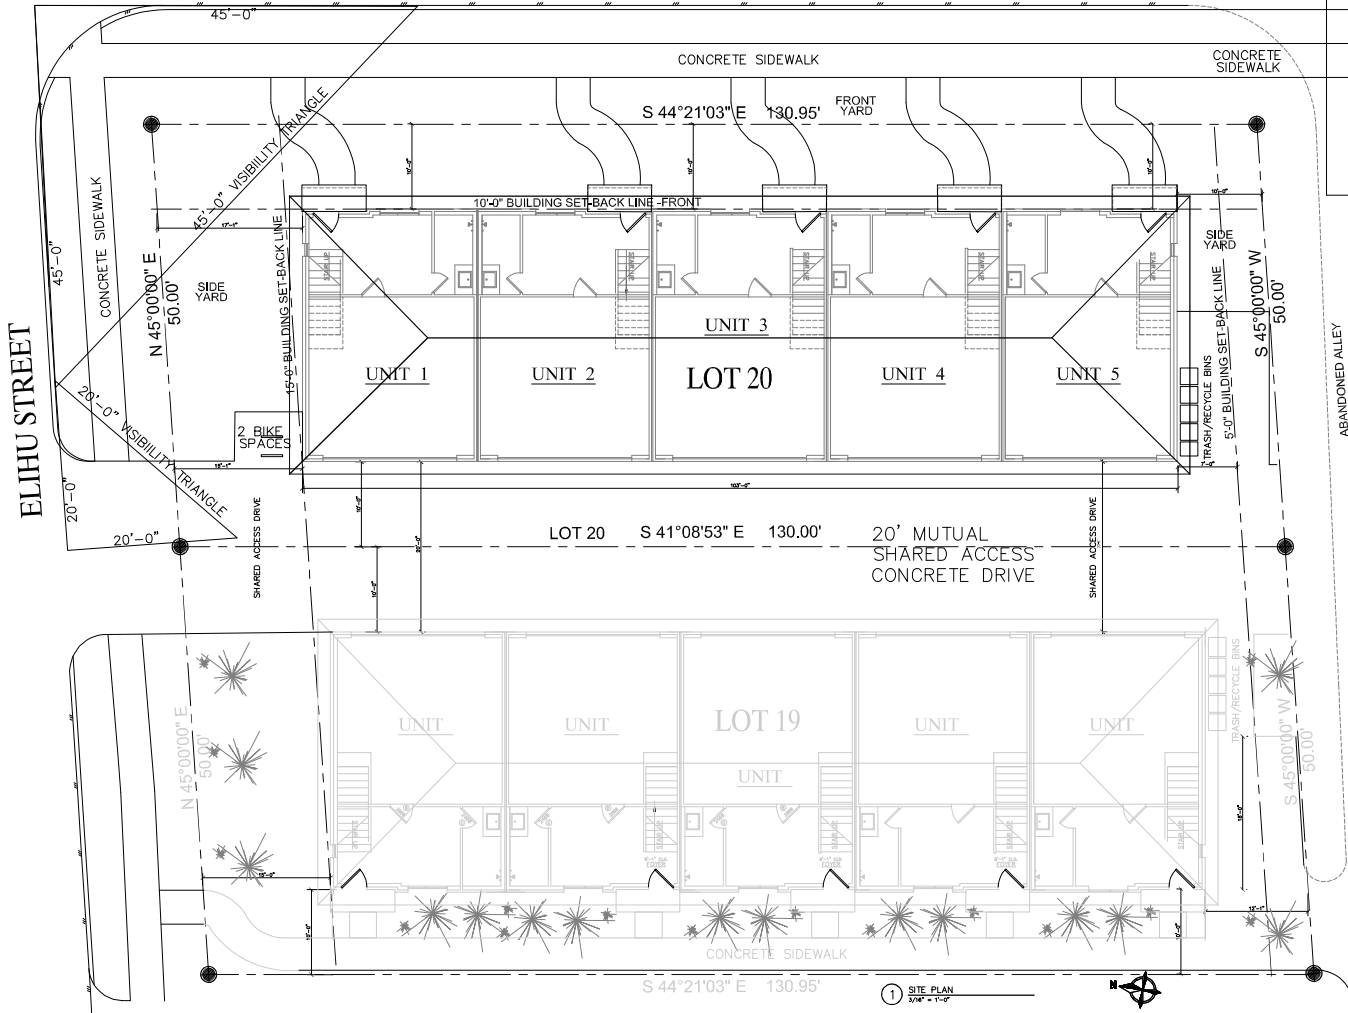

JB JACKSON JR BLOUARD
1100 JB JACKSON JR BLOUARD
DALLAS, TEXAS 75201

REV. NO.	DATE	DESCRIPTION

DATE ISSUED: 03-08-26
PROJECT NO: 258031
DRAWING NO: A01

1 SITE PLAN
3/8" = 1'-0"