





JACKSON HOUSE

PROJECT NO.	1000000000
DATE	10/10/2010
DRAWN BY	...
CHECKED BY	...
DATE	...
SCALE	...
SHEET TITLE	...

SITE PLAN

A01

SKIT

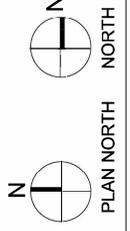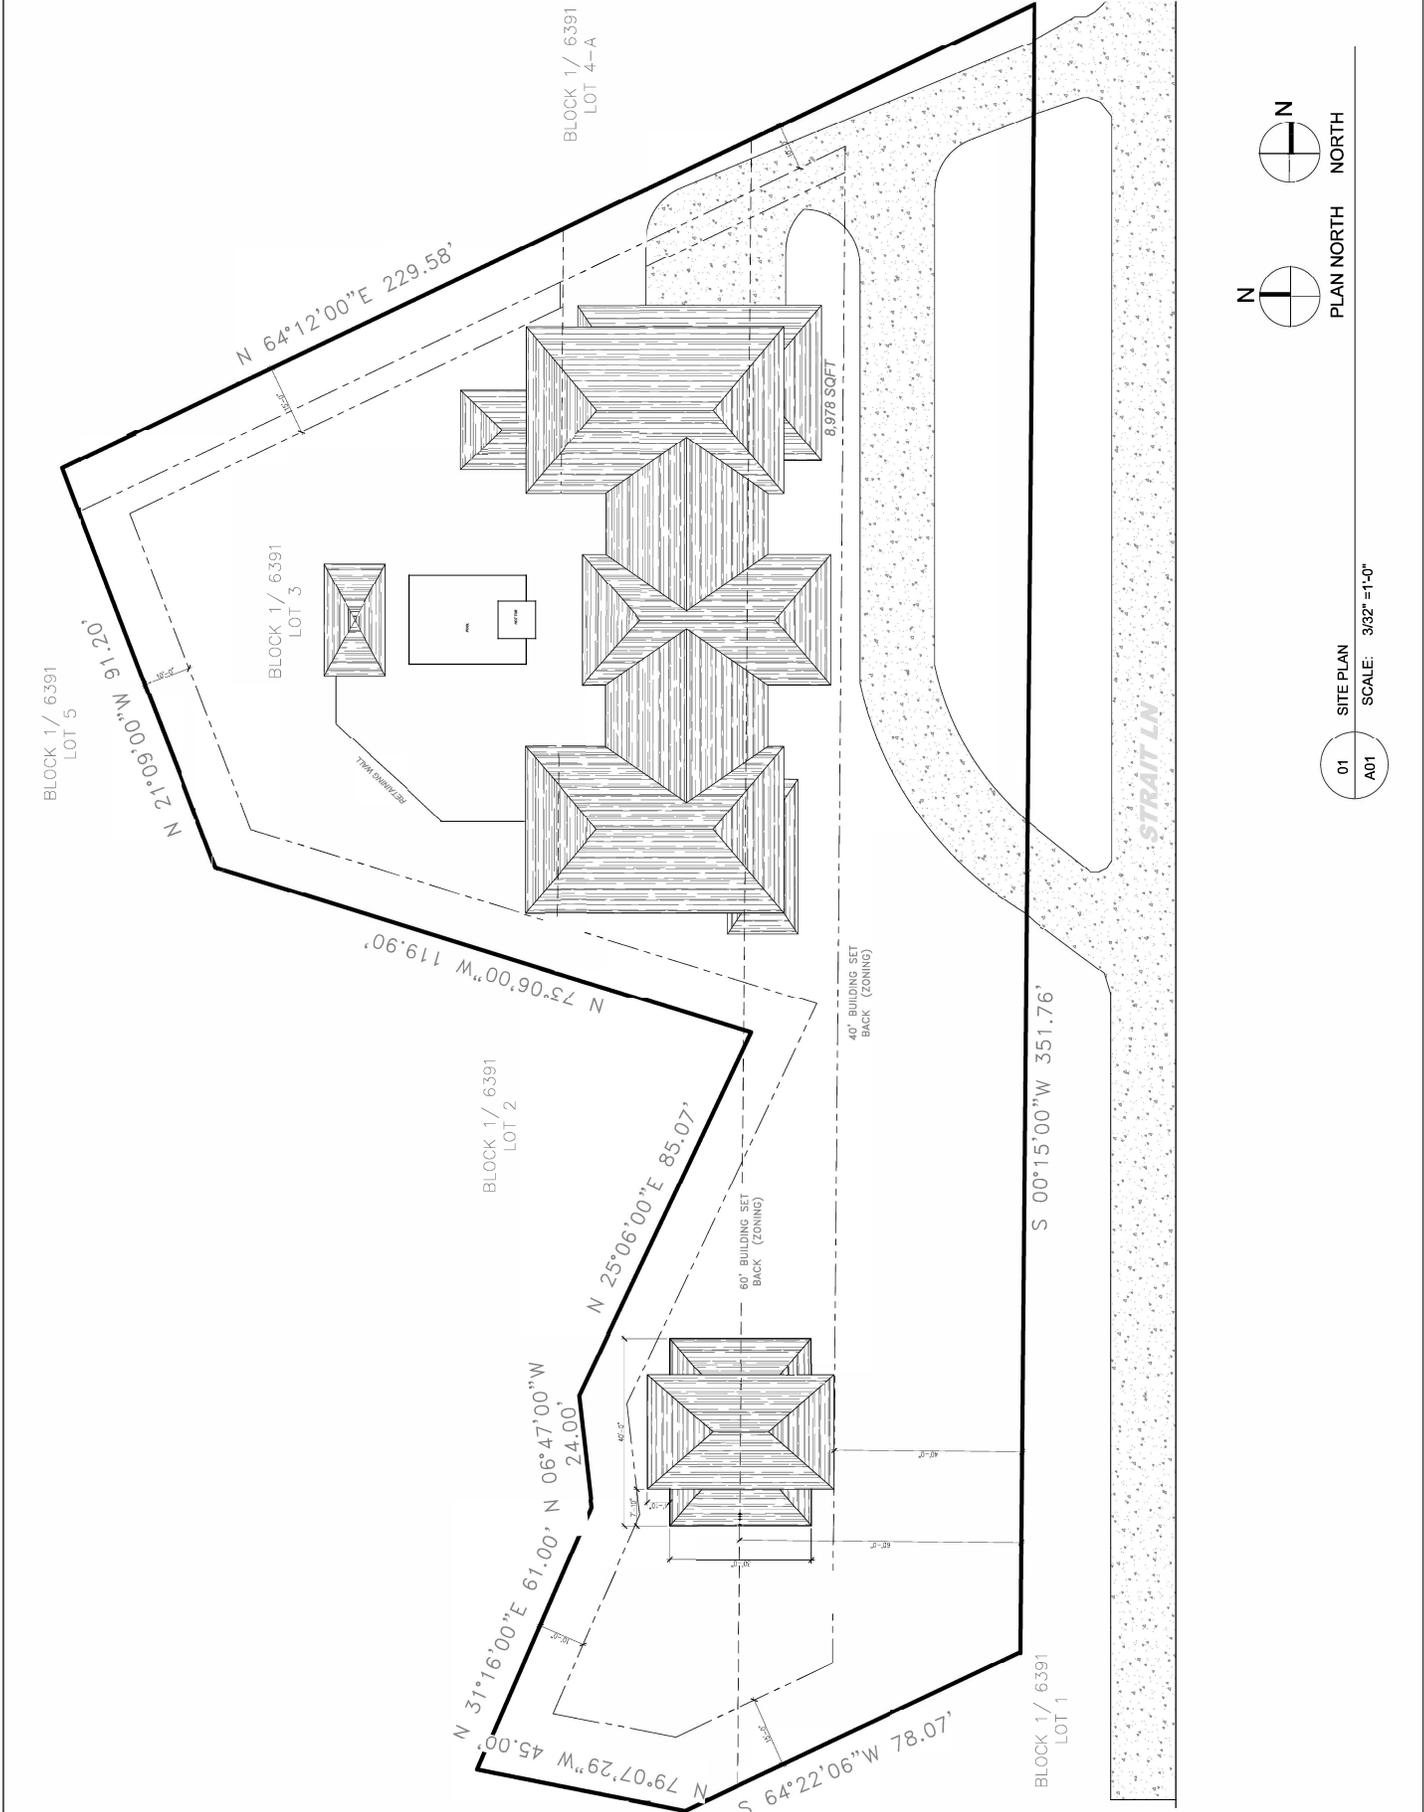

01 SITE PLAN
A01 SCALE: 3/32" = 1'-0"