


DRAWN BY: E.S.G.
 CHECKED BY: D.P.H.
 DATE: 05/01/2018
 ISSUED FOR PERMIT:
 HOME FOR CONSTRUCTION
 REVIEWER:
 © 2018 RFPADesignGroup, Inc.
 ALL RIGHTS RESERVED. NO PART OF THIS DOCUMENT IS TO BE REPRODUCED OR TRANSMITTED IN ANY FORM OR BY ANY MEANS, ELECTRONIC OR MECHANICAL, WITHOUT PERMISSION IN WRITING FROM RFPADesignGroup, Inc.

RFPADesignGroup, Inc.
 Architecture & Interiors
 11111 Katy Road, Suite 100
 Houston, Texas 77057
 www.rfpadesign.com
 @RFPADesignGroup

TEXAS
RENOVATIONS TO
THE LEWRIGHT RESIDENCE
 DALLAS, TEXAS



PROJECT NO.: 10006-0000-X
 SHEET NO.: **A-2.02**

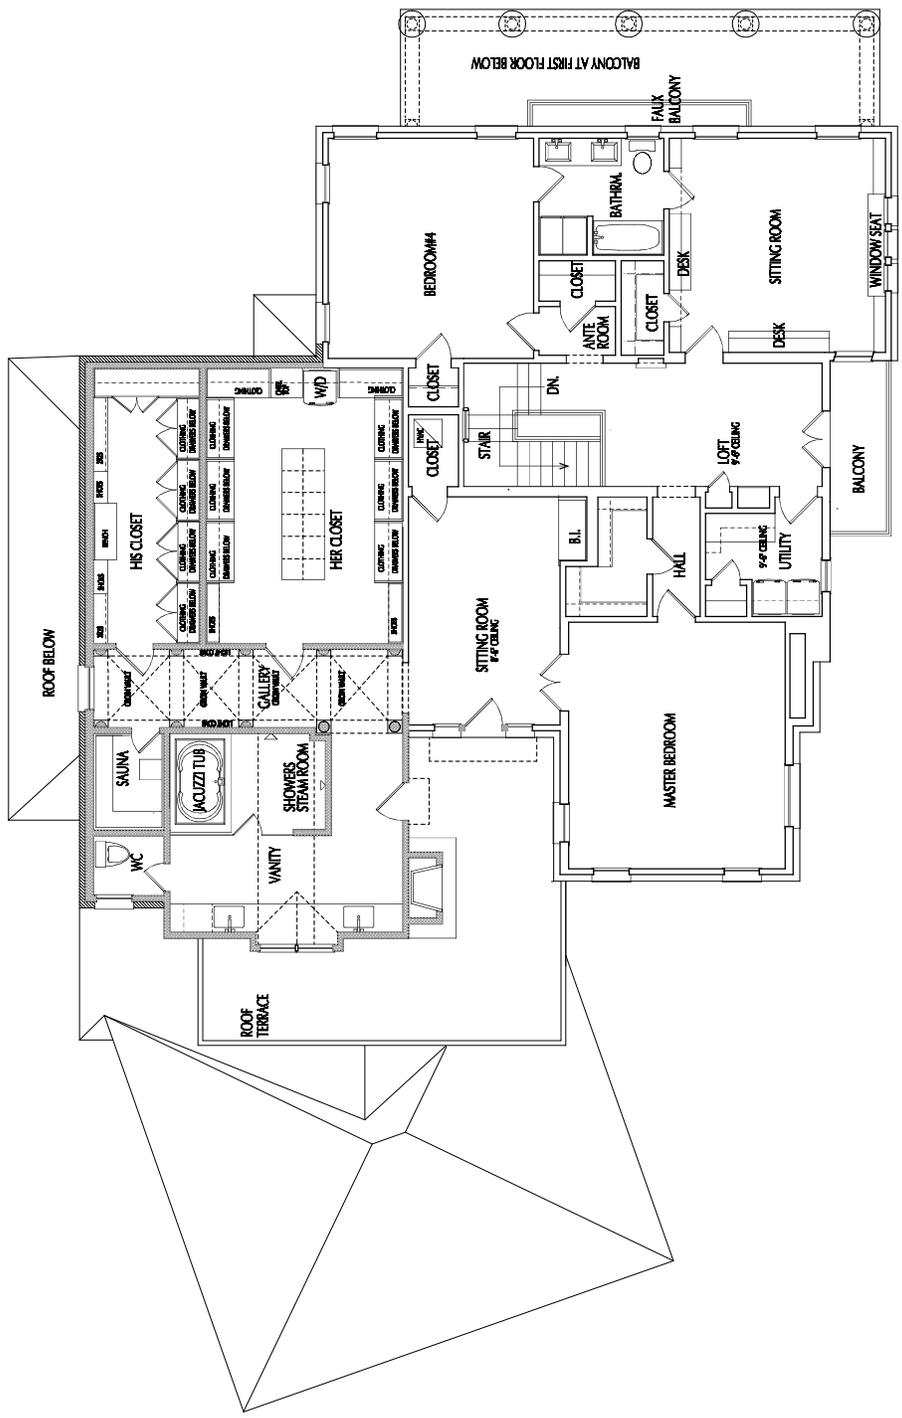

01 PROPOSED SECOND FLOOR PLAN

SCALE: 1/8"=1'-0"
 NEW 2ND FLOOR: AC. 298 S.F.
 EXISTING 2ND FLOOR TO BE RENOVATED: AC. 246 S.F.
 NEW 2ND FLOOR TERRACE AREAS: 36 S.F.

LEGEND

	EXISTING WALLS TO REMAIN
	EXISTING WALLS TO BE CONSTRUCTED
	NEW 1/2" CMU BLOCK
	NEW BRICK TO BE ADDED