





Iconic Drafting & Design

Spec House

10506 Lakemere dr  
LOT 1 BLK E / 7317

SPEC House

Design Status:  
Final Set


08/30/2024

PROJECT: 10506 Lakemere dr  
DATE: 08/30/2024  
DRAWN BY: JBratcher  
COPYRIGHT

SHEET TITLE

ELEVATIONS

A-9

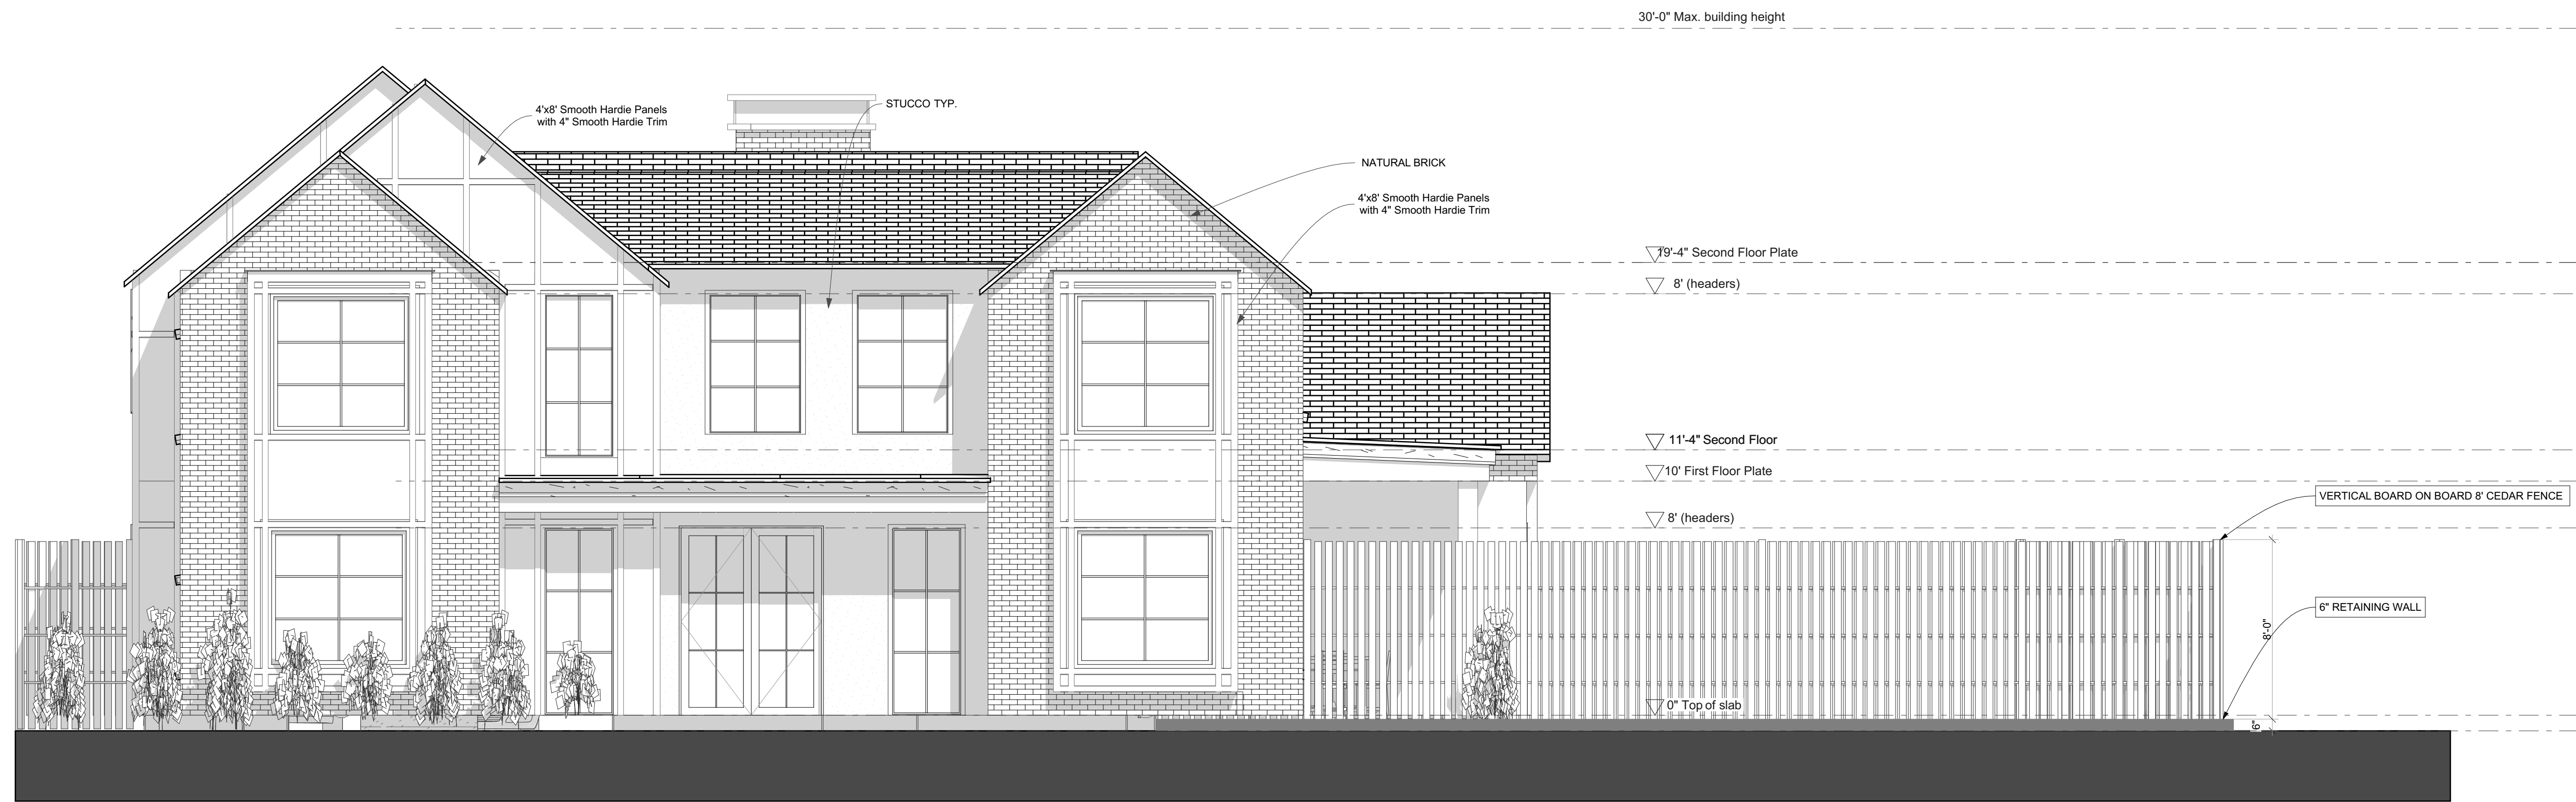

2 FRONT ELEVATION  
SCALE: 1/4" = 1'-0"



1 RIGHT ELEVATION  
SCALE: 1/4" = 1'-0"

WINDOW SCHEDULE				
ID	SIZE		Operation T...	MATERIAL
	WIDTH	HEIGHT		
W1-01	6'-0"	6'-0"	FIXED	Color: Bronze Tier 1
W1-02	3'-0"	8'-0"	FIXED	Color: Bronze Tier 1
W1-03	3'-0"	8'-0"	FIXED	Color: Bronze Tier 1
W1-04	6'-0"	6'-0"	FIXED	Color: Bronze Tier 1
W1-05	3'-0"	8'-0"	FIXED	Color: Bronze Tier 1
W1-06	3'-0"	6'-0"	FIXED	Color: Bronze Tier 1
W1-07	3'-0"	6'-0"	FIXED	Color: Bronze Tier 1
W1-08	6'-0"	7'-0"	FIXED	Color: Bronze Tier 1
W1-09	6'-0"	2'-0"	FIXED	Color: Bronze Tier 1
W1-10	3'-0"	6'-0"	FIXED	Color: Bronze Tier 1
W1-11	3'-0"	6'-0"	FIXED	Color: Bronze Tier 1
W1-12	3'-0"	6'-0"	FIXED	Color: Bronze Tier 1
W1-13	4'-0"	2'-0"	FIXED	Color: Bronze Tier 1
W1-14	2'-6"	6'-0"	CASEMENT	Color: Bronze Tier 1
W1-15	2'-6"	6'-0"	CASEMENT	Color: Bronze Tier 1
W2-01	3'-0"	7'-0"	FIXED	Color: Bronze Tier 1
W2-02	4'-0"	6'-0"	FIXED	Color: Bronze Tier 1
W2-03	4'-0"	6'-0"	FIXED	Color: Bronze Tier 1
W2-04	6'-0"	6'-0"	FIXED	Color: Bronze Tier 1
W2-05	5'-0"	5'-0"	FIXED	Color: Bronze Tier 1
W2-06	3'-0"	5'-0"	CASEMENT	Color: Bronze Tier 1
W2-07	2'-6"	5'-0"	CASEMENT	Color: Bronze Tier 1
W2-08	6'-0"	5'-0"	FIXED	Color: Bronze Tier 1
W2-09	6'-0"	5'-0"	FIXED	Color: Bronze Tier 1
W2-10	3'-0"	5'-0"	FIXED	Color: Bronze Tier 1
W2-11	3'-0"	5'-0"	FIXED	Color: Bronze Tier 1
W2-12	3'-0"	5'-0"	FIXED	Color: Bronze Tier 1
W2-13	3'-0"	5'-0"	SLIDER	Color: Bronze Tier 1
W2-14	6'-0"	6'-0"	XO SLIDER	Color: Bronze Tier 1
W2-15	9'-0"	5'-0"	FIXED	Color: Bronze Tier 1
W2-16	6'-0"	6'-0"	XO SLIDER	Color: Bronze Tier 1
W2-17	3'-0"	1'-6"	FIXED	Color: Bronze Tier 1
W2-18	3'-0"	1'-6"	FIXED	Color: Bronze Tier 1
W2-19	6'-0"	6'-0"	XO SLIDER	Color: Bronze Tier 1
W2-20	6'-0"	6'-0"	FIXED	Color: Bronze Tier 1

3 Window Schedule



**Iconic Drafting  
&  
Design**

**Spec  
House**

10506 Lakemere dr  
LOT 1 BLK E / 7317

SPEC House

Design Status:  
**Final Set**

**08/30/2024**

PROJECT: 10506 Lakemere dr  
DATE: 08/30/2024  
DRAWN BY: JBratcher  
COPYRIGHT

SHEET TITLE  
**ELEVATIONS**

**A-10**

30'-0" Max. building height

▽ 79'-4" Second Floor Plate

▽ 8' (headers)

▽ 11'-4" Second Floor

▽ 10' First Floor Plate

▽ 8' (headers)

10'-0"

**2 REAR ELEVATION**

SCALE: 1/4" = 1'-0"



30'-0" Max. building height

▽ 79'-4" Second Floor Plate

▽ 8' (headers)

▽ 11'-4" Second Floor

▽ 10' First Floor Plate

▽ 8' (headers)

10'-0"

**1 LEFT ELEVATION**

SCALE: 1/4" = 1'-0"

