



C:\BOKA\PREVIT_PROJECTS\STUDY_1_ARCH_21038_3109_CARLISLE-BIN360_V04_11ahe\TWINF.rvt

plotted: 6/15/2026 5:27:34 PM


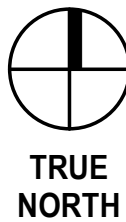


PROJECT LOCATION:

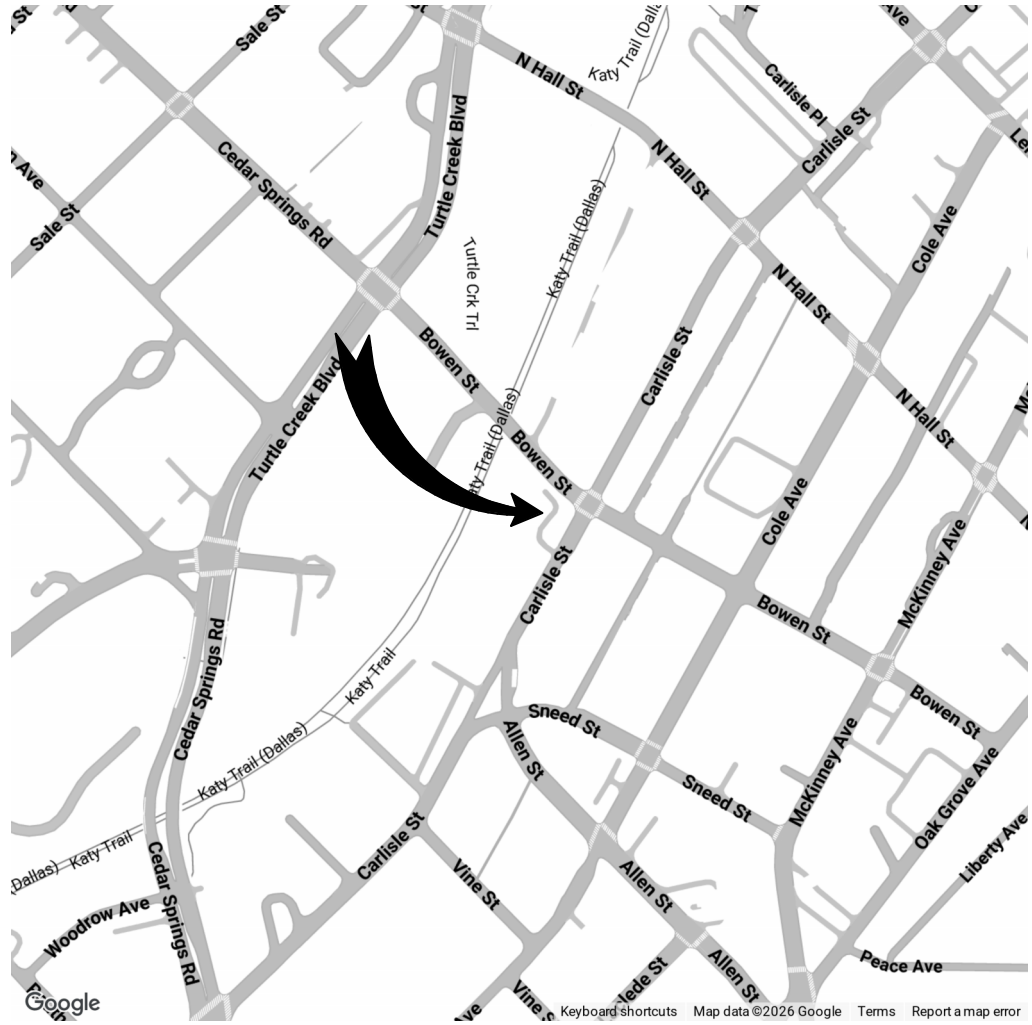

OVERALL SITE DATA

USE: OFFICE / GARAGE
SITE AREA: 0.621 AC (27,044 SF)
FLOOR AREA RATIO: 5:1
LOT COVERAGE: 70%
MAX HEIGHT: 240'
FRONT YARD SETBACKS: 15'
SIDE YARD SETBACKS: 10'

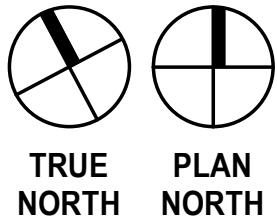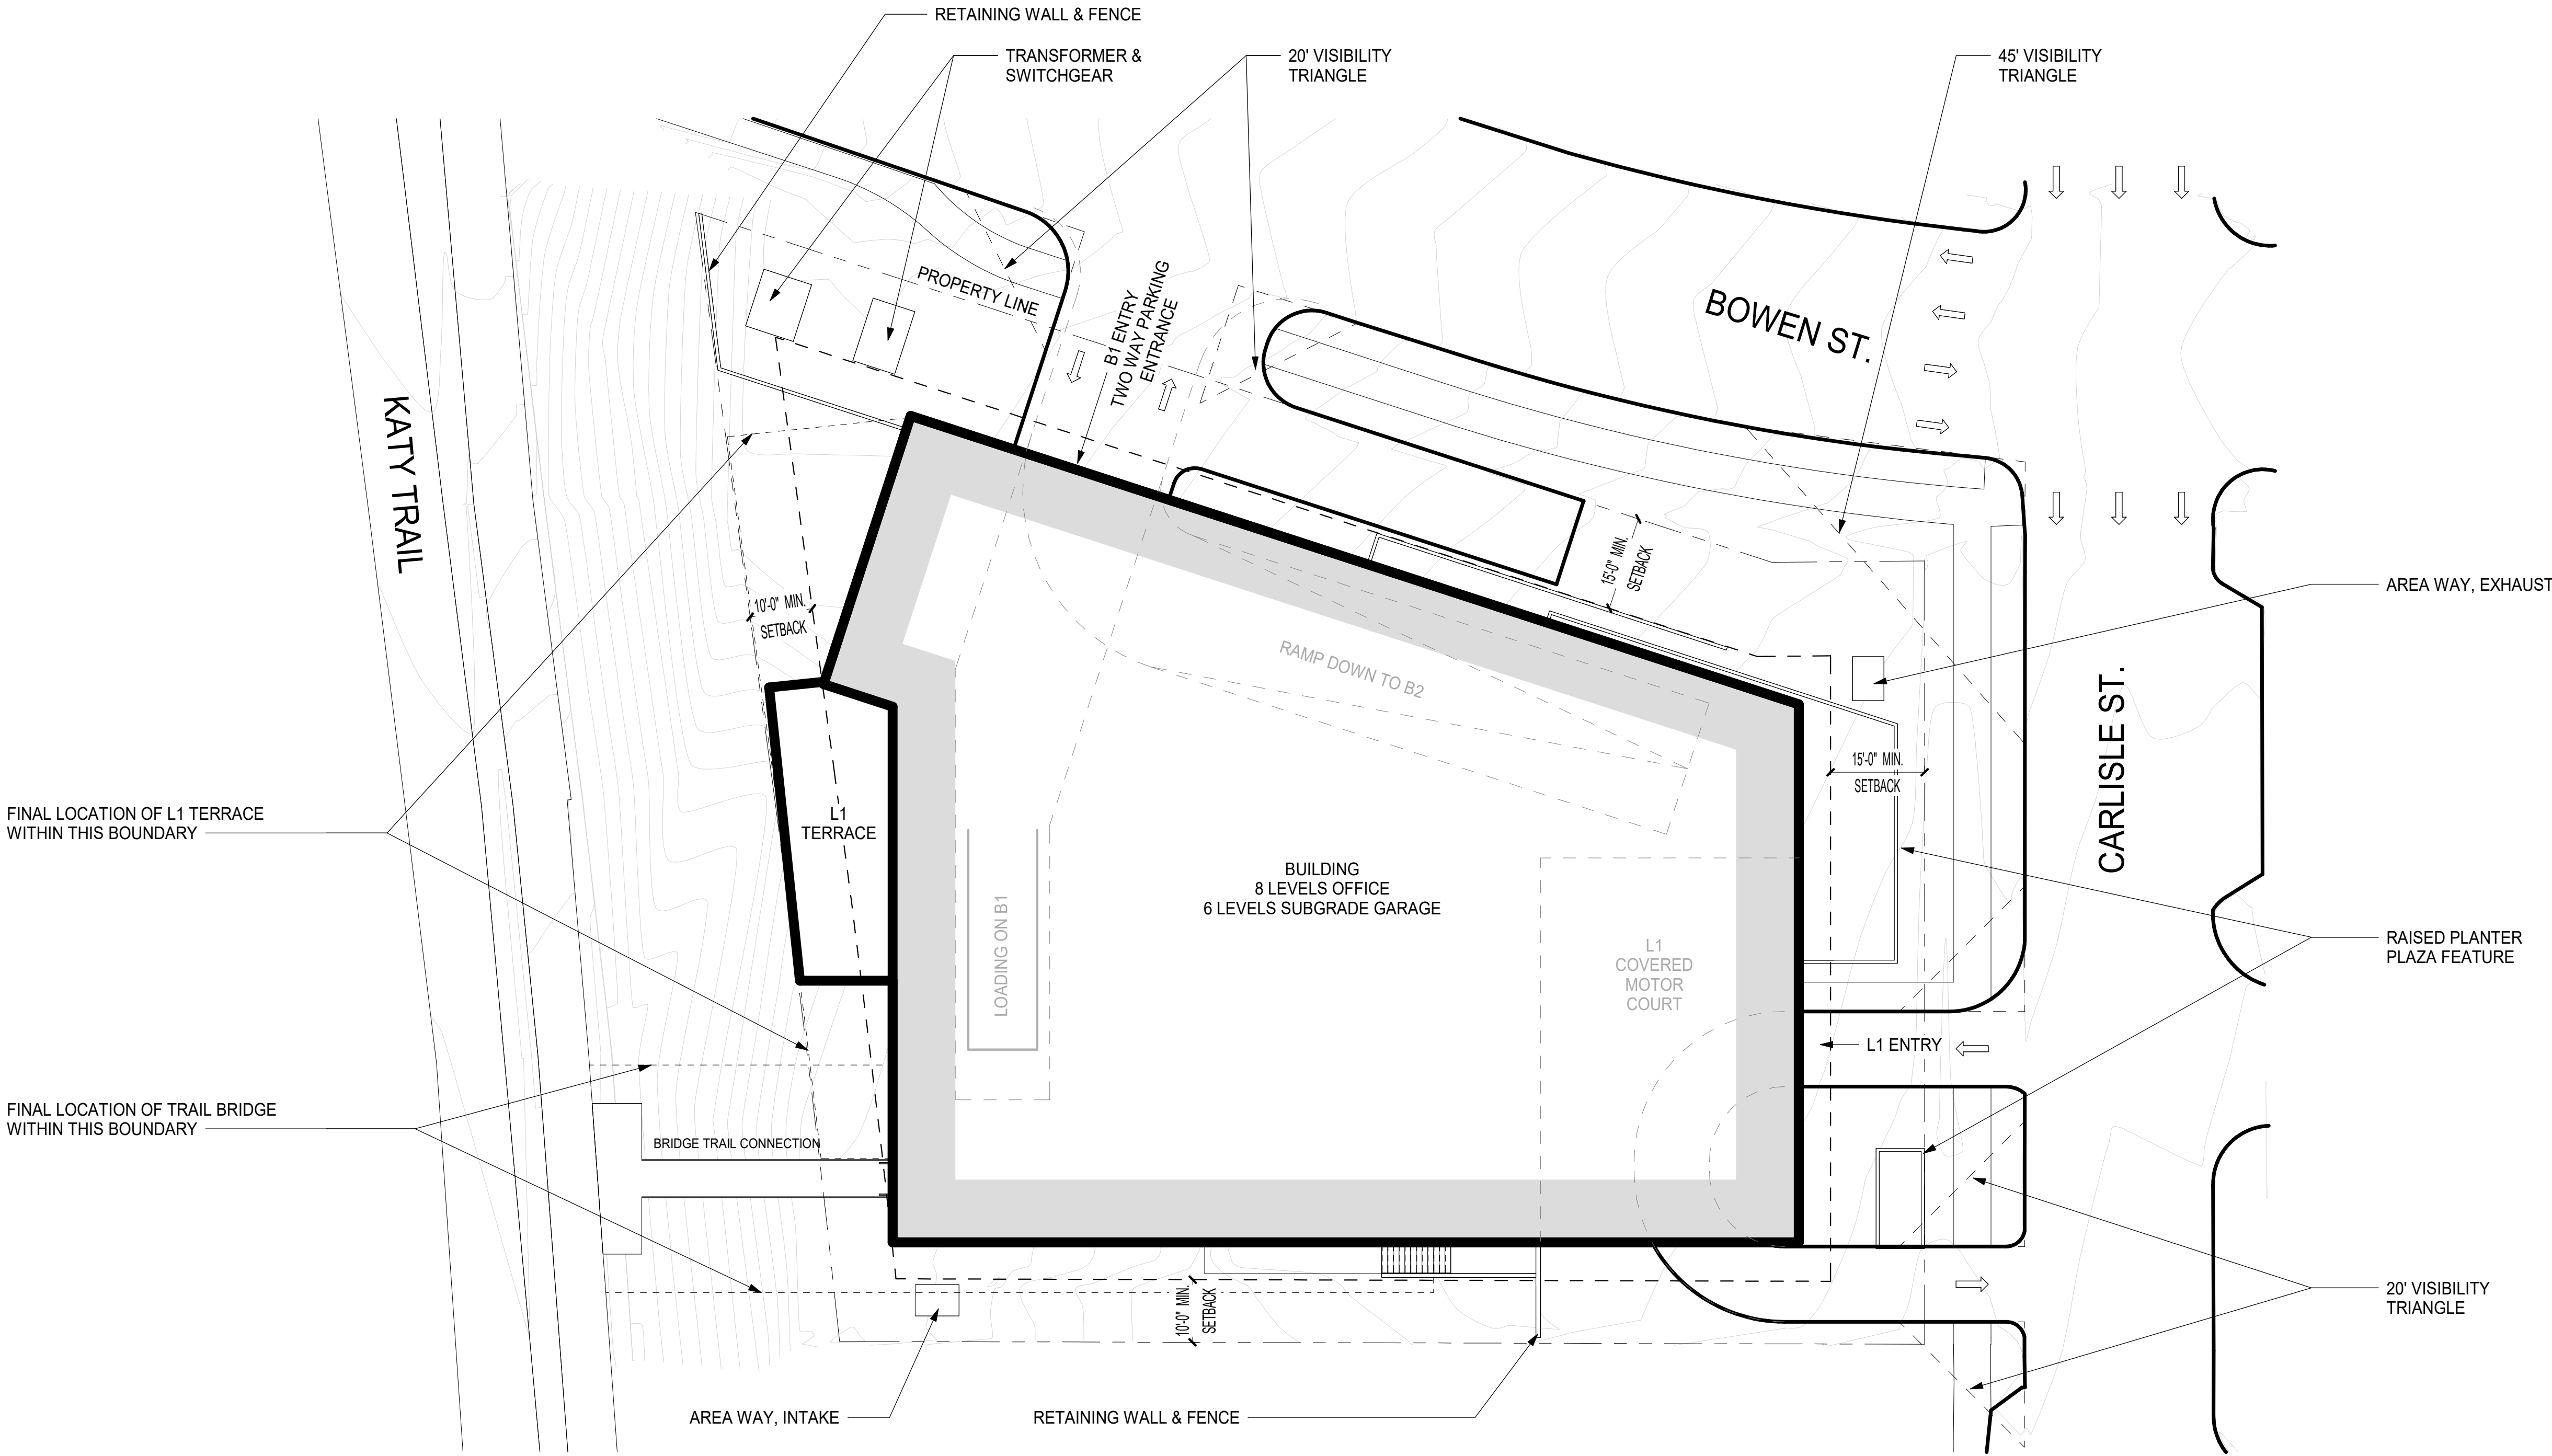

01 SITE PLAN
SCALE: 1/16" = 1'-0"