


**DUFFIELD
 REMODEL**

7202 DUFFIELD DR,
 DALLAS, TX 75248

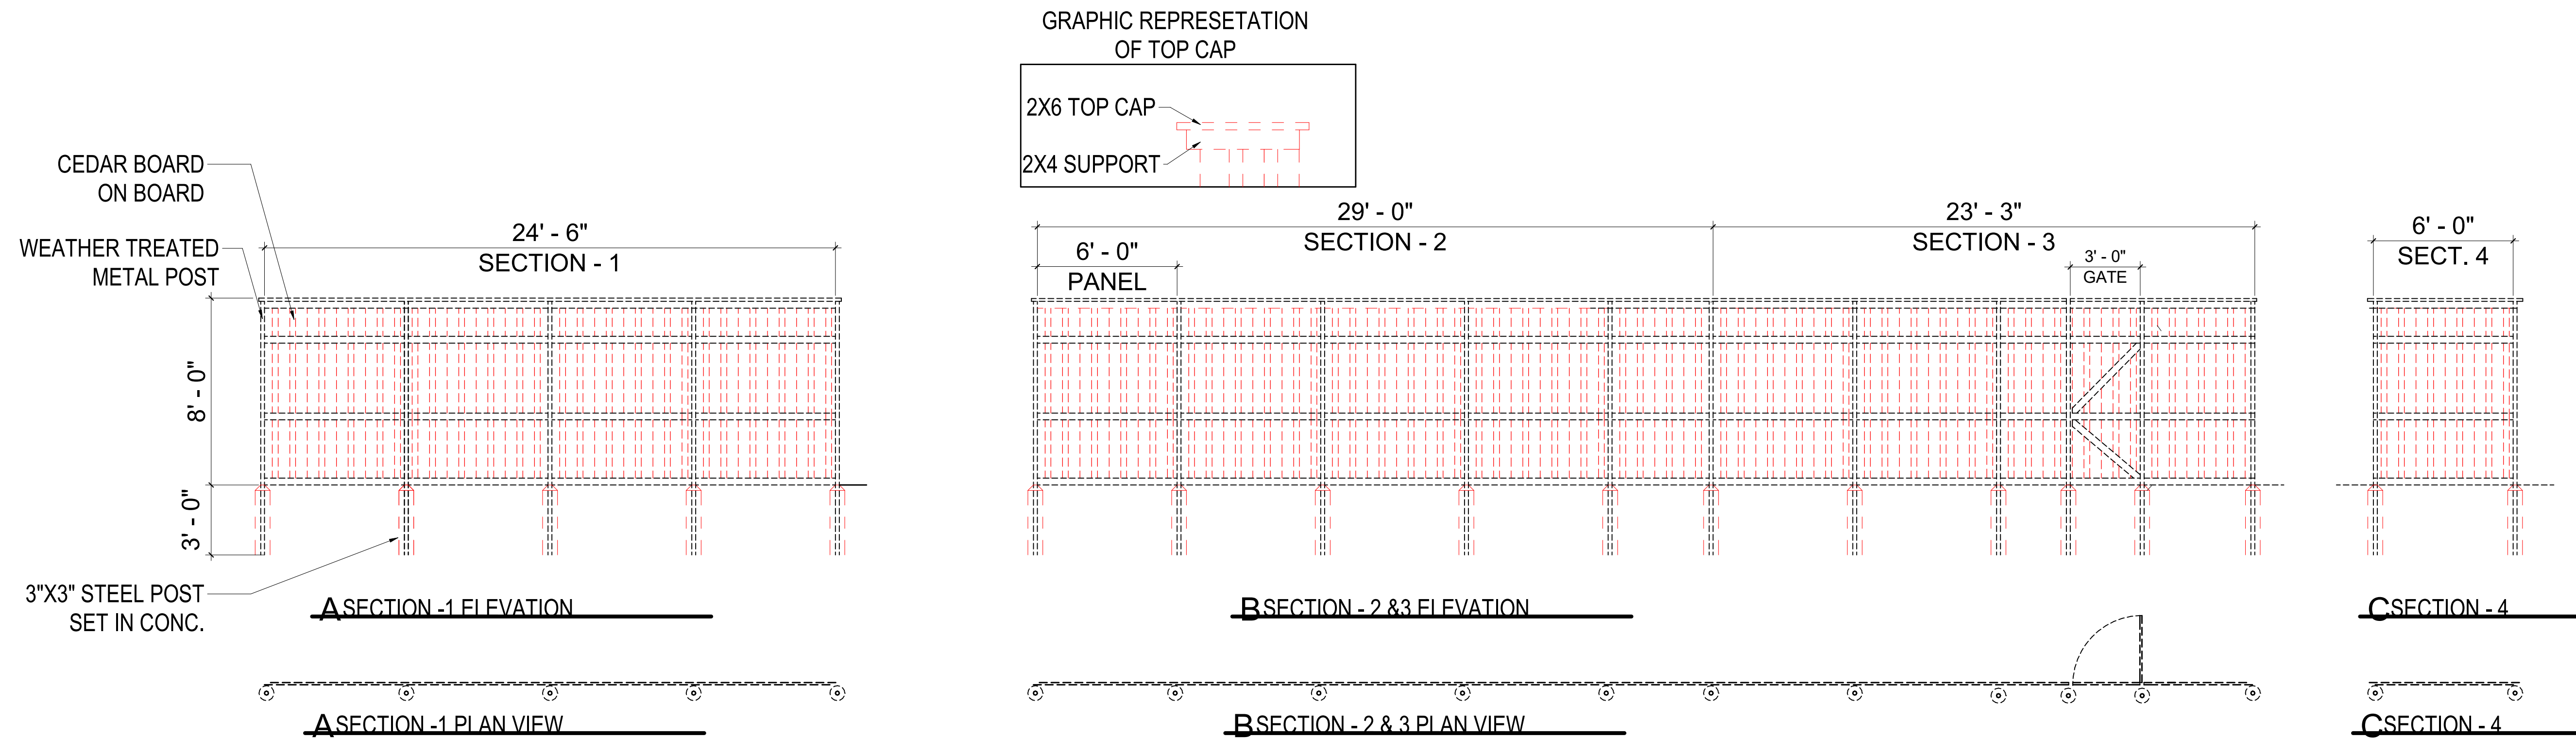

The architectural works depicted herein are the sole property of myInceptive, LLC and may not be constructed or used without its express written permission. No permission to modify or reproduce any of the architectural works, including without limitation to the construction of any building, is expressed or should be implied from delivery of preliminary drawings or unsealed construction drawings. Permission to construct the building depicted in sealed construction drawings is expressly conditioned on the full and timely payment of all fees otherwise due to myInceptive, LLC and, in the absence of any written agreement to the contrary, is limited to a one-time use on the site indicated on these plans.

Revision

MARK	DATE	DESCRIPTION

Project Number 24007
 Original Issue 02/20/2026

Seal

Sheet Name
**FENCE -
 ELEVATION &
 PLAN**

Sheet Number
A-002

Project Status
Permit Issue

1 SITE PLAN - FENCNG
 1/4" = 1'-0"