



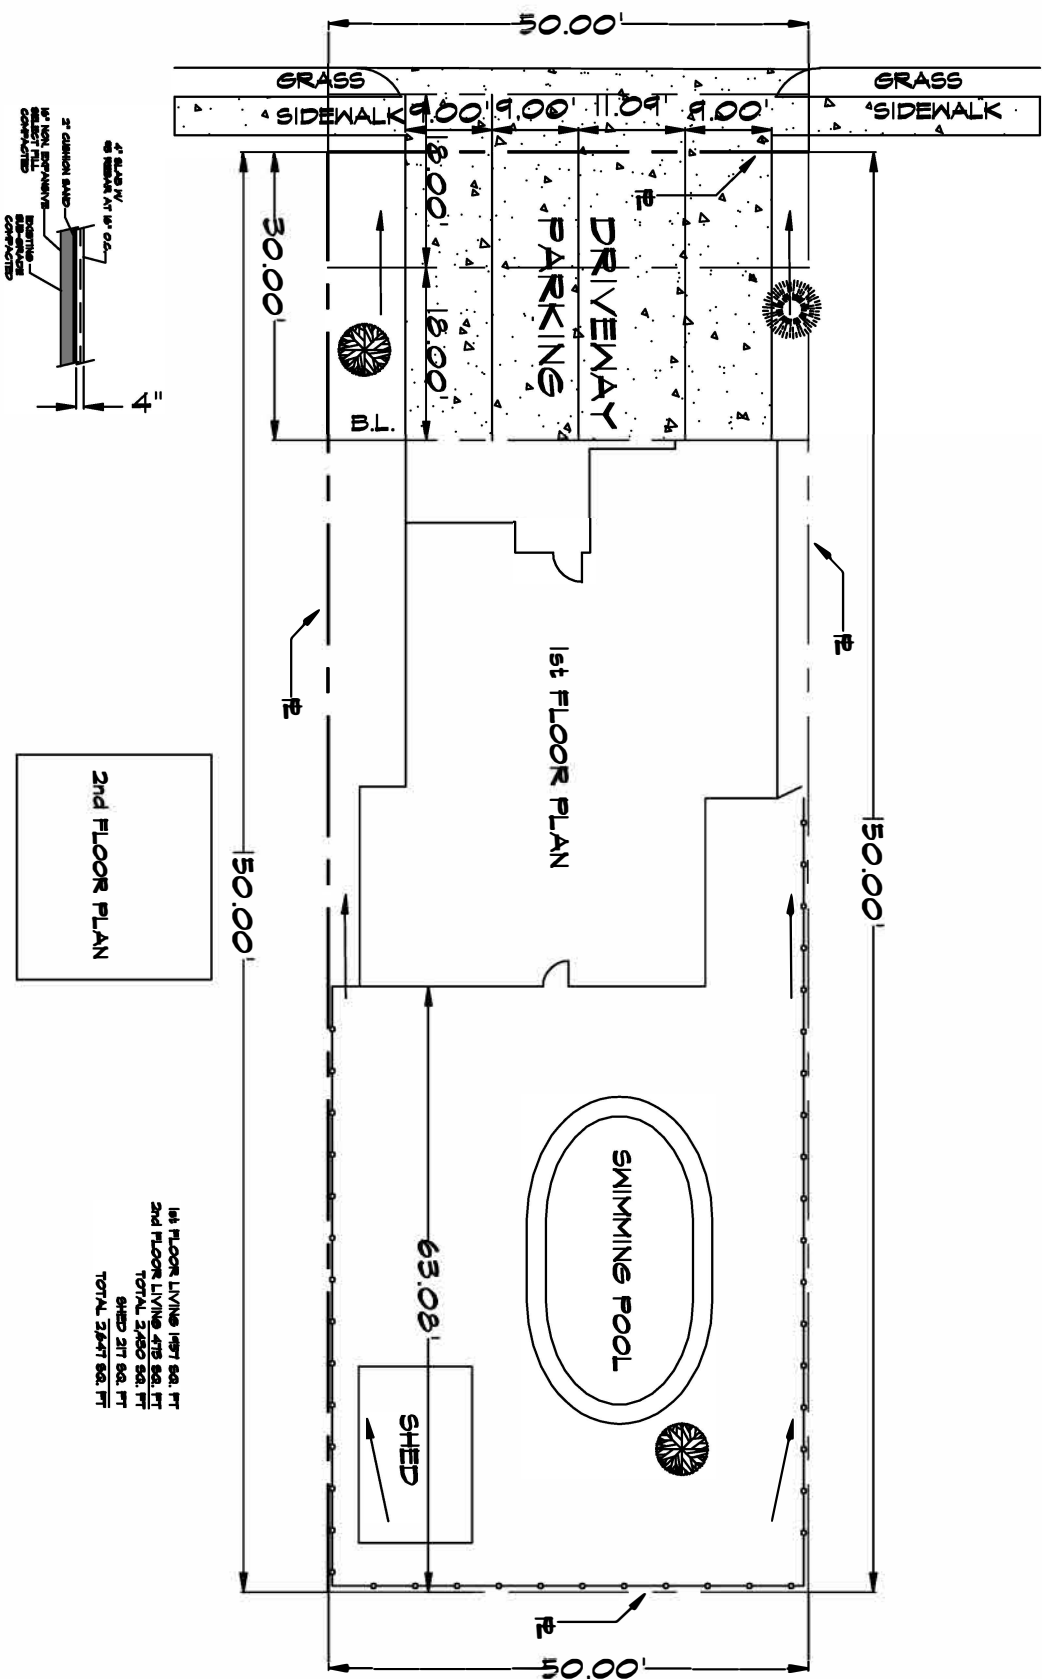


MEXICANA ROAD

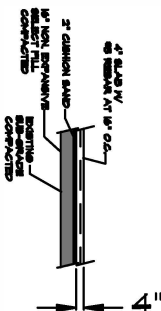

1st FLOOR LIVING 1971 SQ. FT.
2nd FLOOR LIVING 479 SQ. FT.
TOTAL 2450 SQ. FT.
SHED 217 SQ. FT.
TOTAL 2667 SQ. FT.



6' CHAIN LINK FENCE
SITE PLAN
SCALE: 1" = 20'

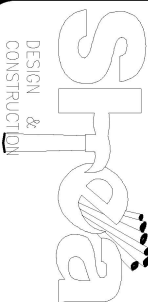

SHEA DESIGN
&
CONSTRUCTION
1927 HUNTINGDON AVE
Dallas, Texas 76203
CELL(214) 616-7067

JOB NO. SHEA DRAWING 4563 SITE
DRAWN BY: L.O. JOHNSON
DATE: _____
SCALE: _____

A1
OF

PROJECT:
DARCIA RESIDENCE
4563 MEXICANA ROAD
DALLAS, TEXAS 75212
LOT: 24 BLK: 6/7157

REV.	DATE
1	
2	
3	
4	
5	
6	

THIS DRAWING IS THE
PROPERTY OF SHEA DESIGN
& CONSTRUCTION (SDC).
THE USE OF THIS DRAWING
WITHOUT THE EXPRESSED
WRITTEN PERMISSION OF
SDC IS PROHIBITED.