


| REVISIONS: ISSUE | DATE |
|---------------------|------|
| | |
| | |
| | |
| | |
| | |
| | |

DRAWN BY: LM & CB

bcWORKSHOP


SITE PLAN
A101

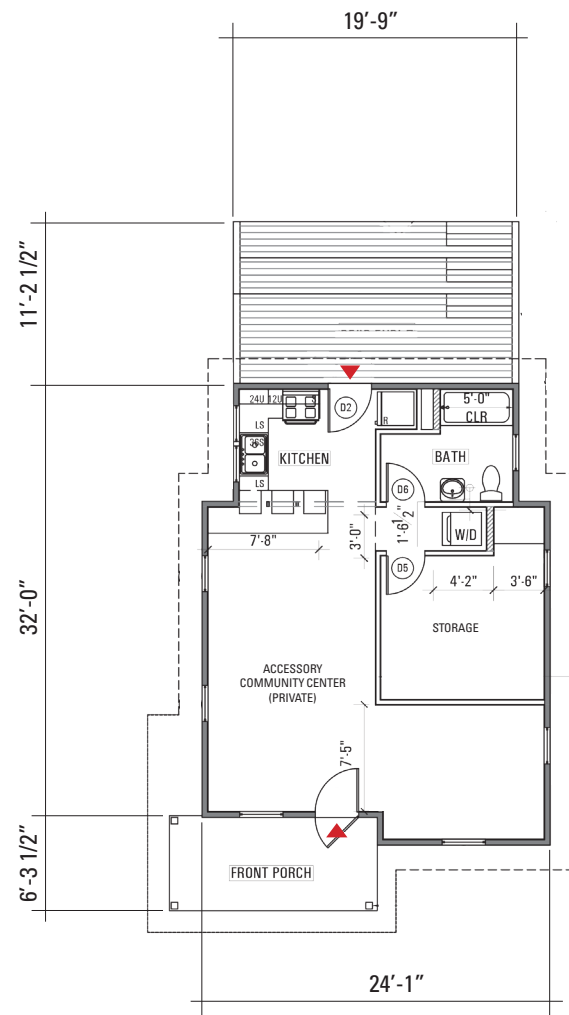

FLOOR PLAN

1/8" = 1'

0' 4' 8' 16'

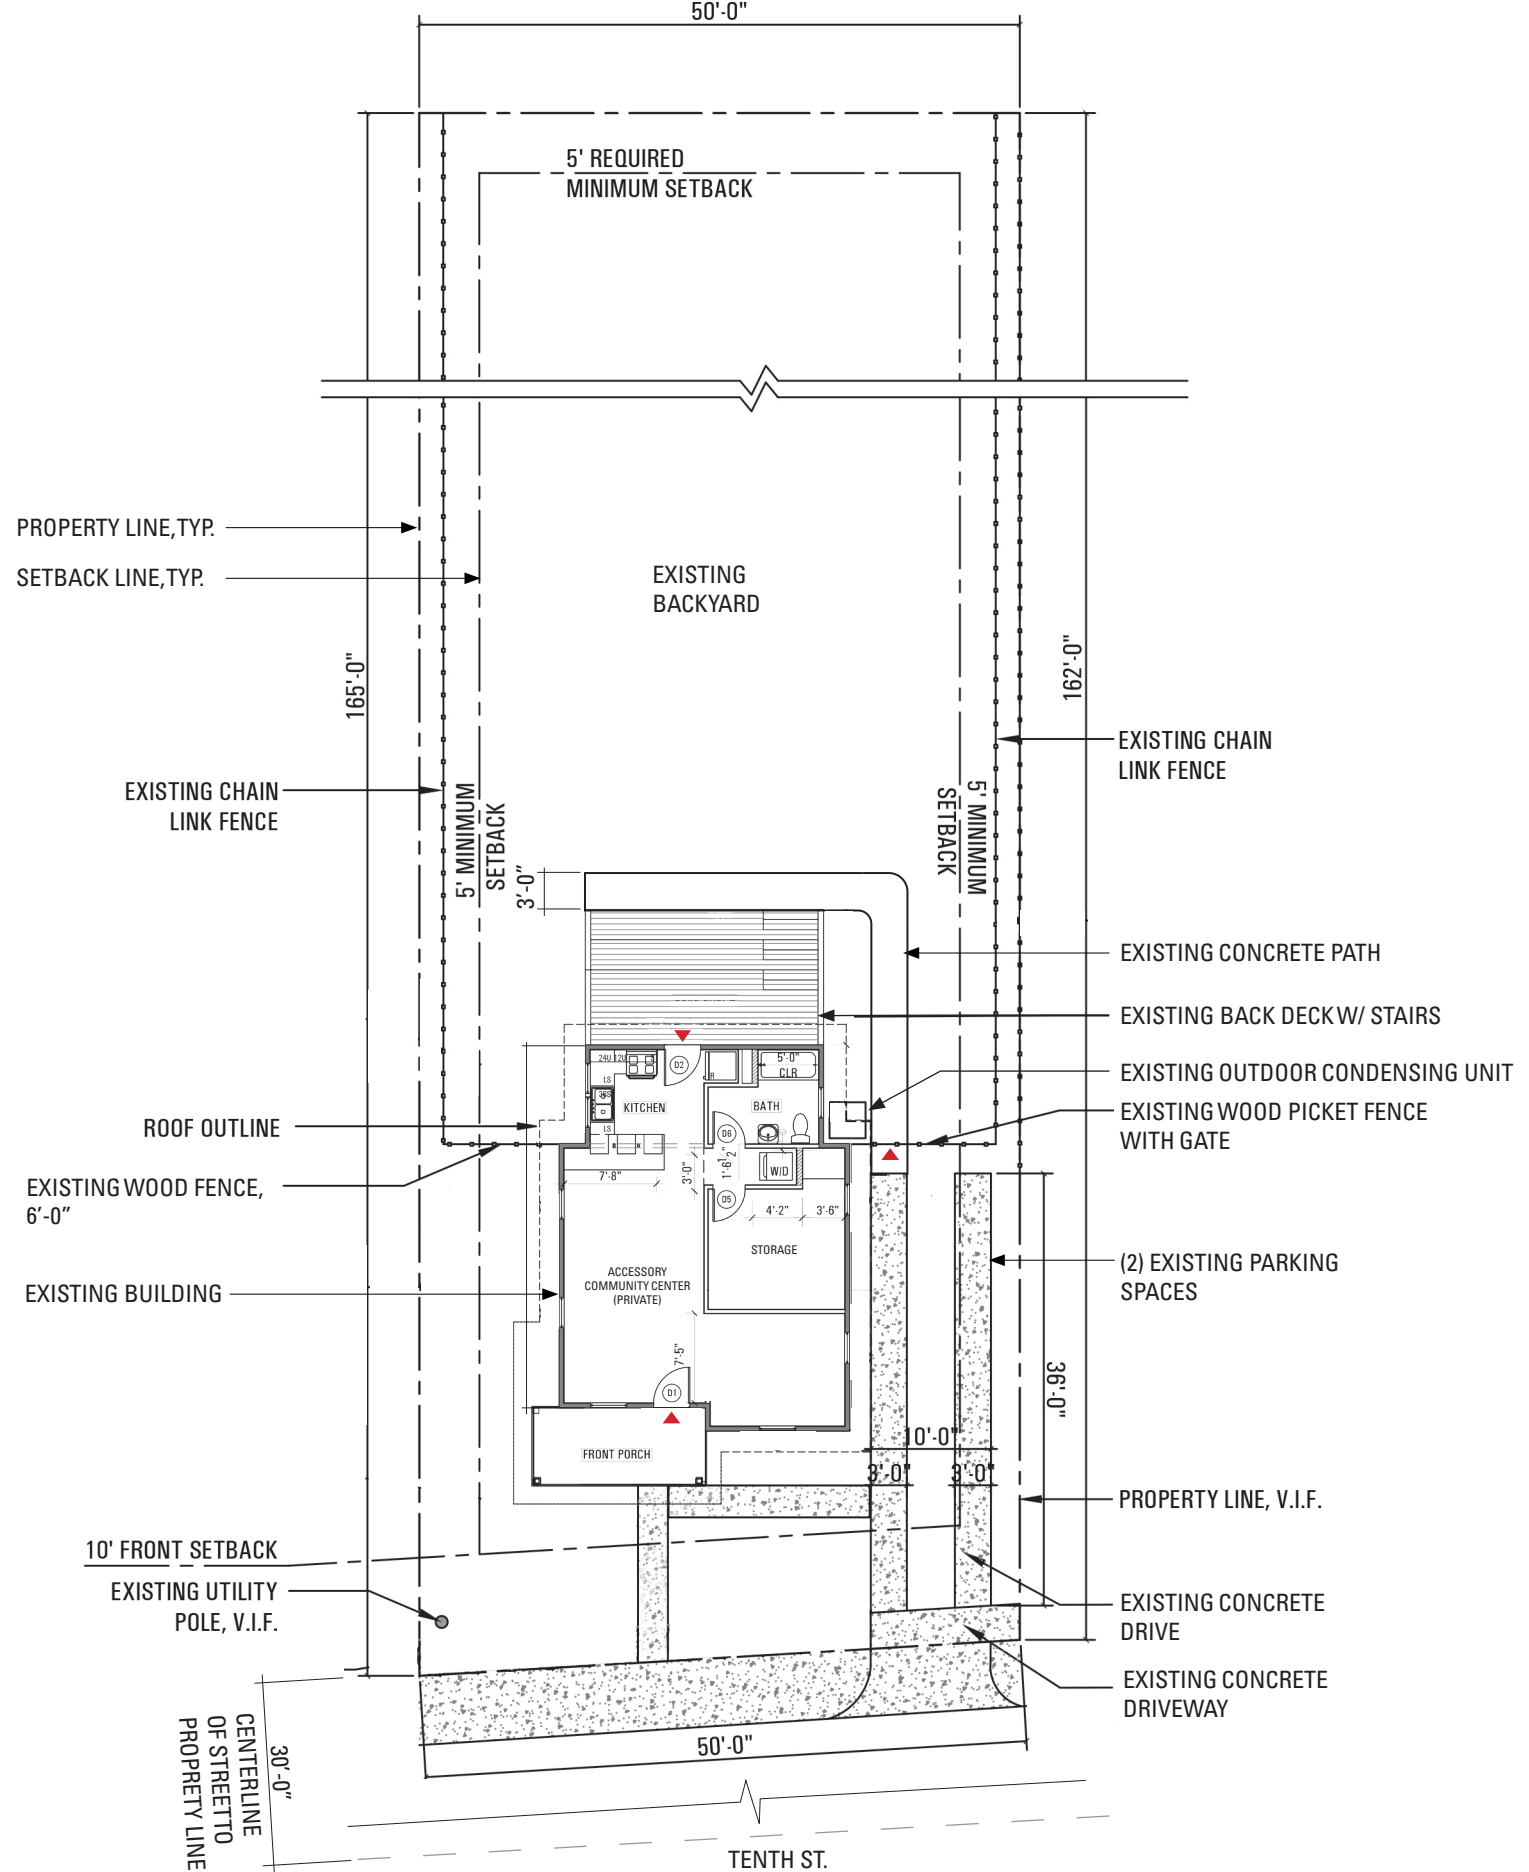

SITE PLAN

1/16" = 1'

0' 4' 8' 16'

