


NORTH

SCALE: 1" = 60'-0"

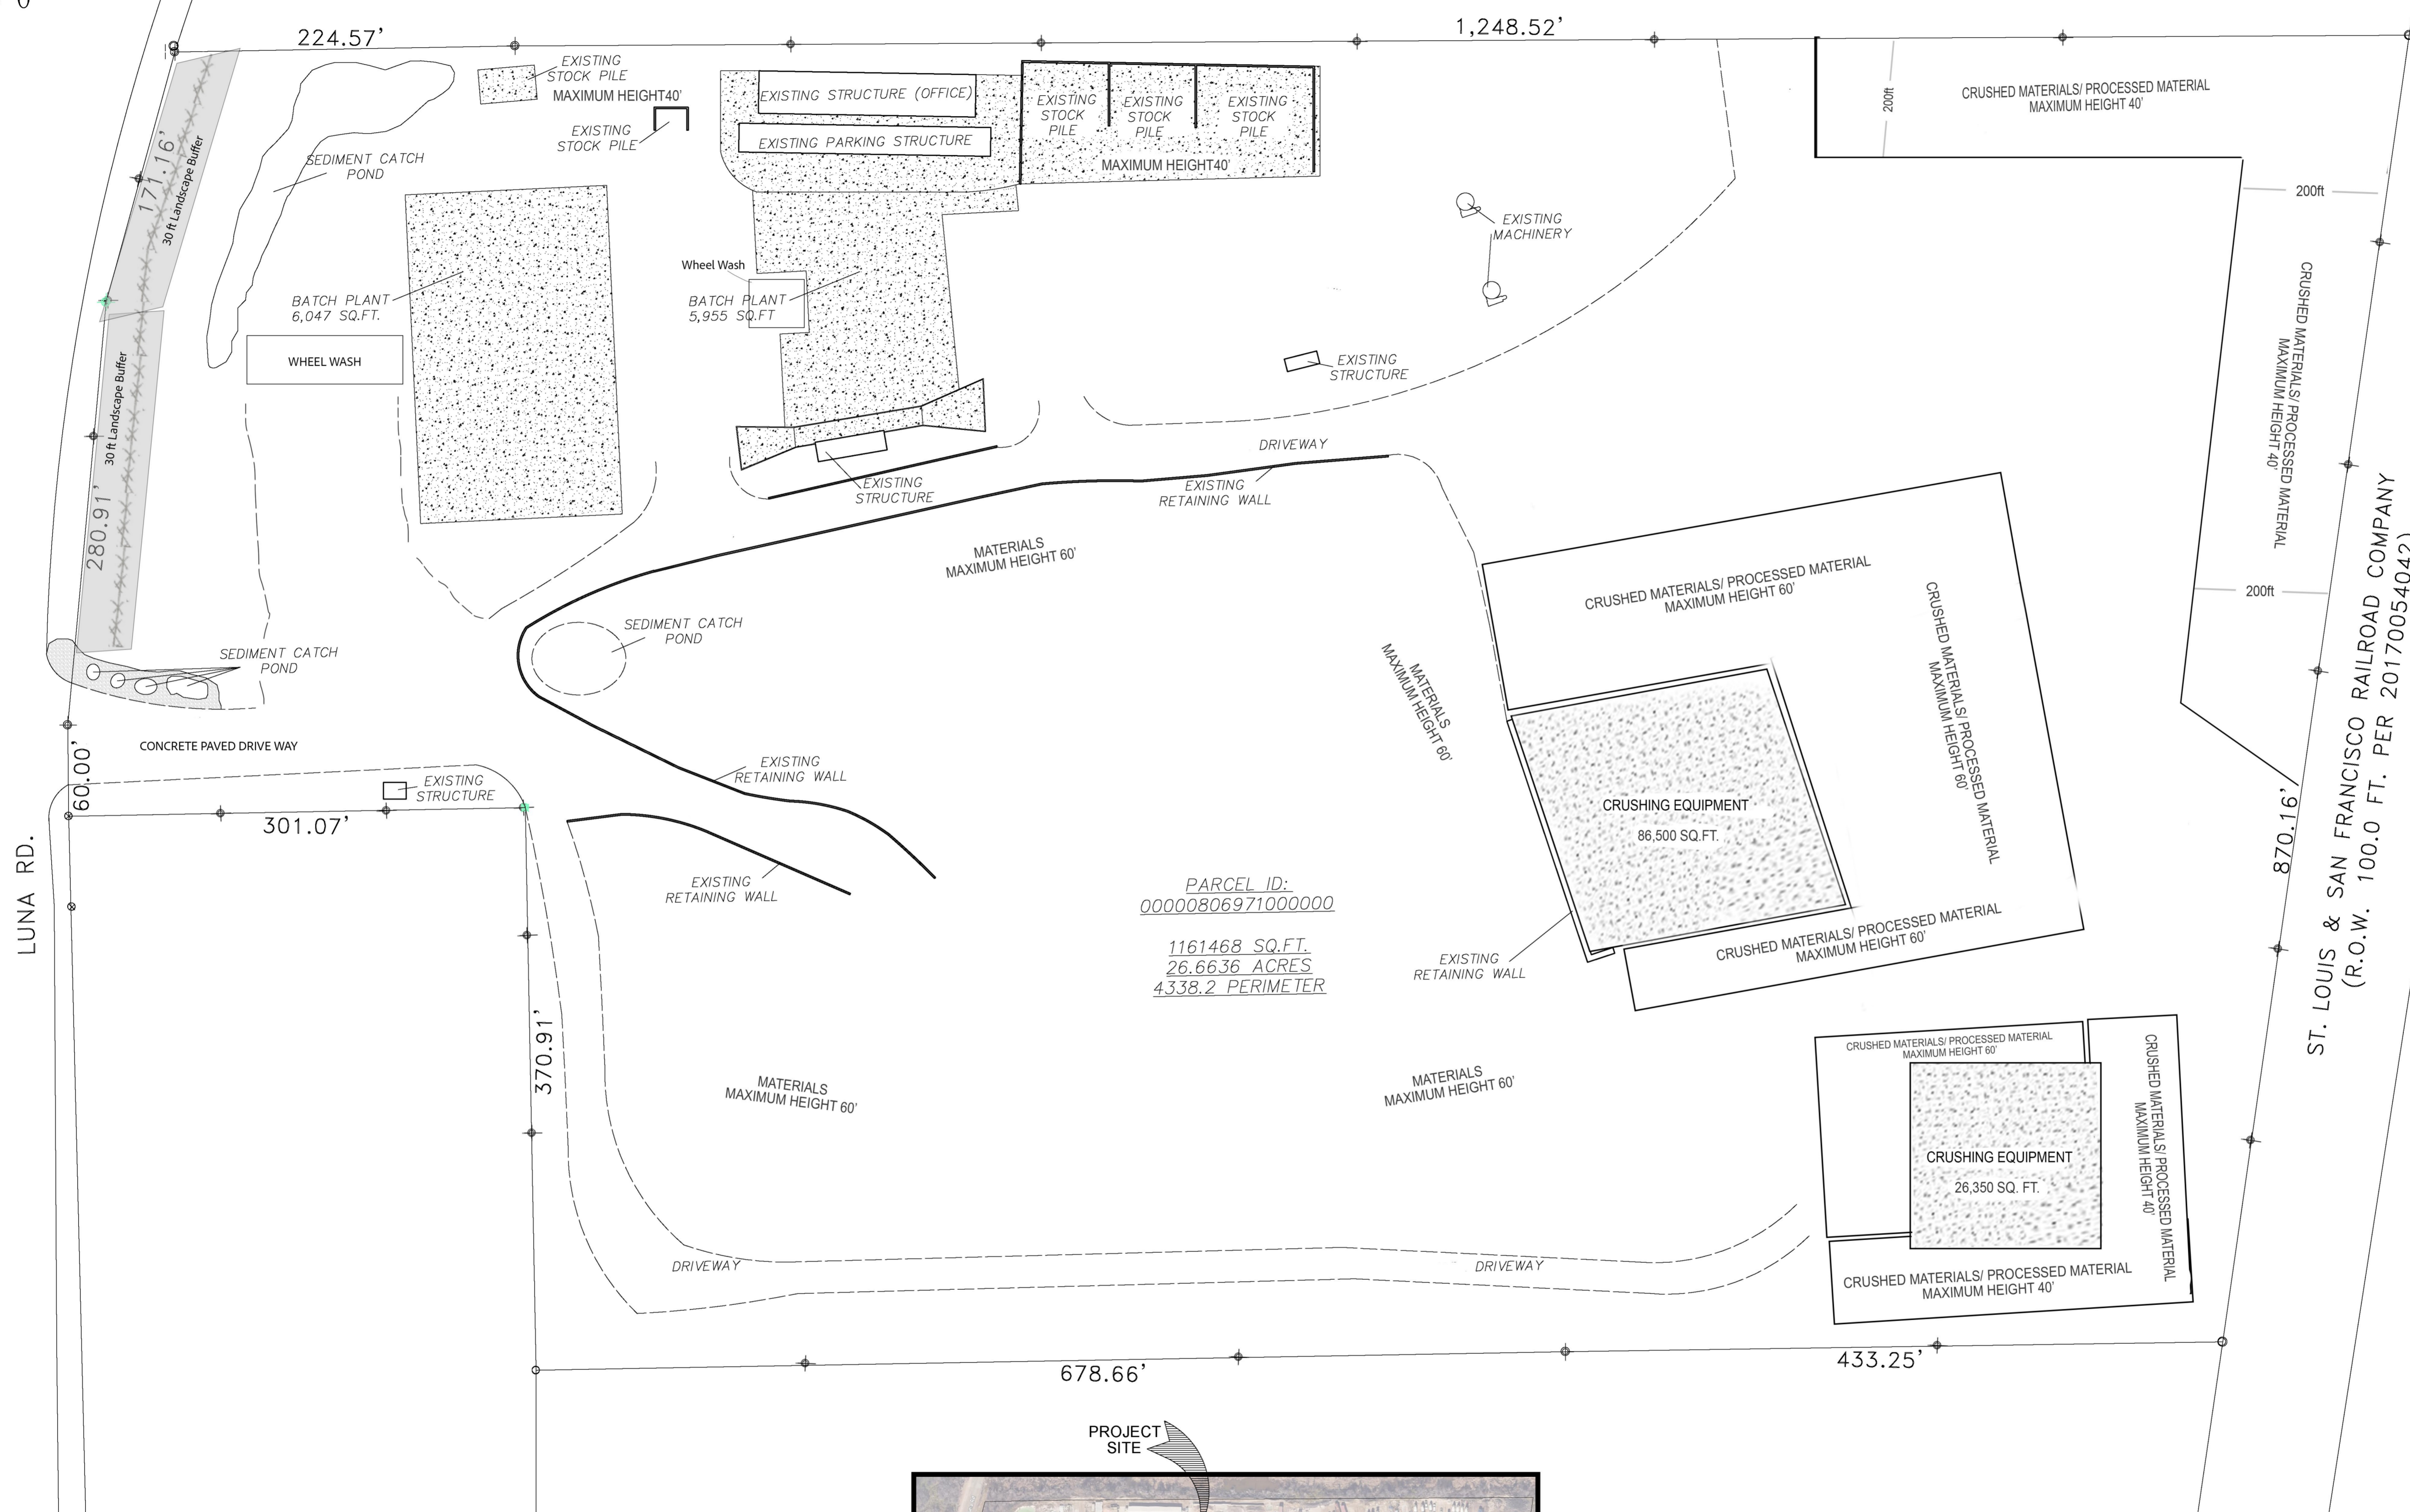

PARCEL ID: 00000806971000000
1161468 SQ.FT.
26.6636 ACRES
4338.2 PERIMETER

ST. LOUIS & SAN FRANCISCO RAILROAD COMPANY
(R.O.W. 100.0 FT. PER 20170054042)

1 SITE PLAN

SCALE: 1"=60' 0" [Scale bar: 0, 60', 120', 180', 240', 300', 360']

-NO DISPENSING ISLANDS OR PUMPS

CASE # Z234-337(TB)



VICINITY MAP

	- DRAINAGE FLOW
	- PROPOSED FENCE
	- EXISTING FENCE
	- CURLEX
	- RETAINING WALL
	- EXISTING 20' BERM
	- OHP OVERHEAD POWER LINE

B.L.	- BUILDING LINE
D.E.	- DRAINAGE EASEMENT
P.A.E.	- PEDESTRIAN ACCESS EASEMENT
S.S.E.	- SANITARY SEWER EASEMENT
T.E.	- TRANSFORMER EASEMENT
U.E.	- UTILITY EASEMENT
CM	- CORNER MARKER
SC	- SEWER CLEAN OUT
WM	- WATER METER
WV	- WATER VALVE
EXISTENT	- EXPOSED AGGREGATE CONCRETE