
 


May31, 2012-10:0am - User: corey.granderson  
\\204-projects\11-06680-1039129-Dallas-TX-Hampton\GWA-Civil-Dwg-Concept-7(03-08-12)-11-06680\_PROJ.dwg

N. HAMPTON ROAD  
(VARIABLE WIDTH R.O.W.)

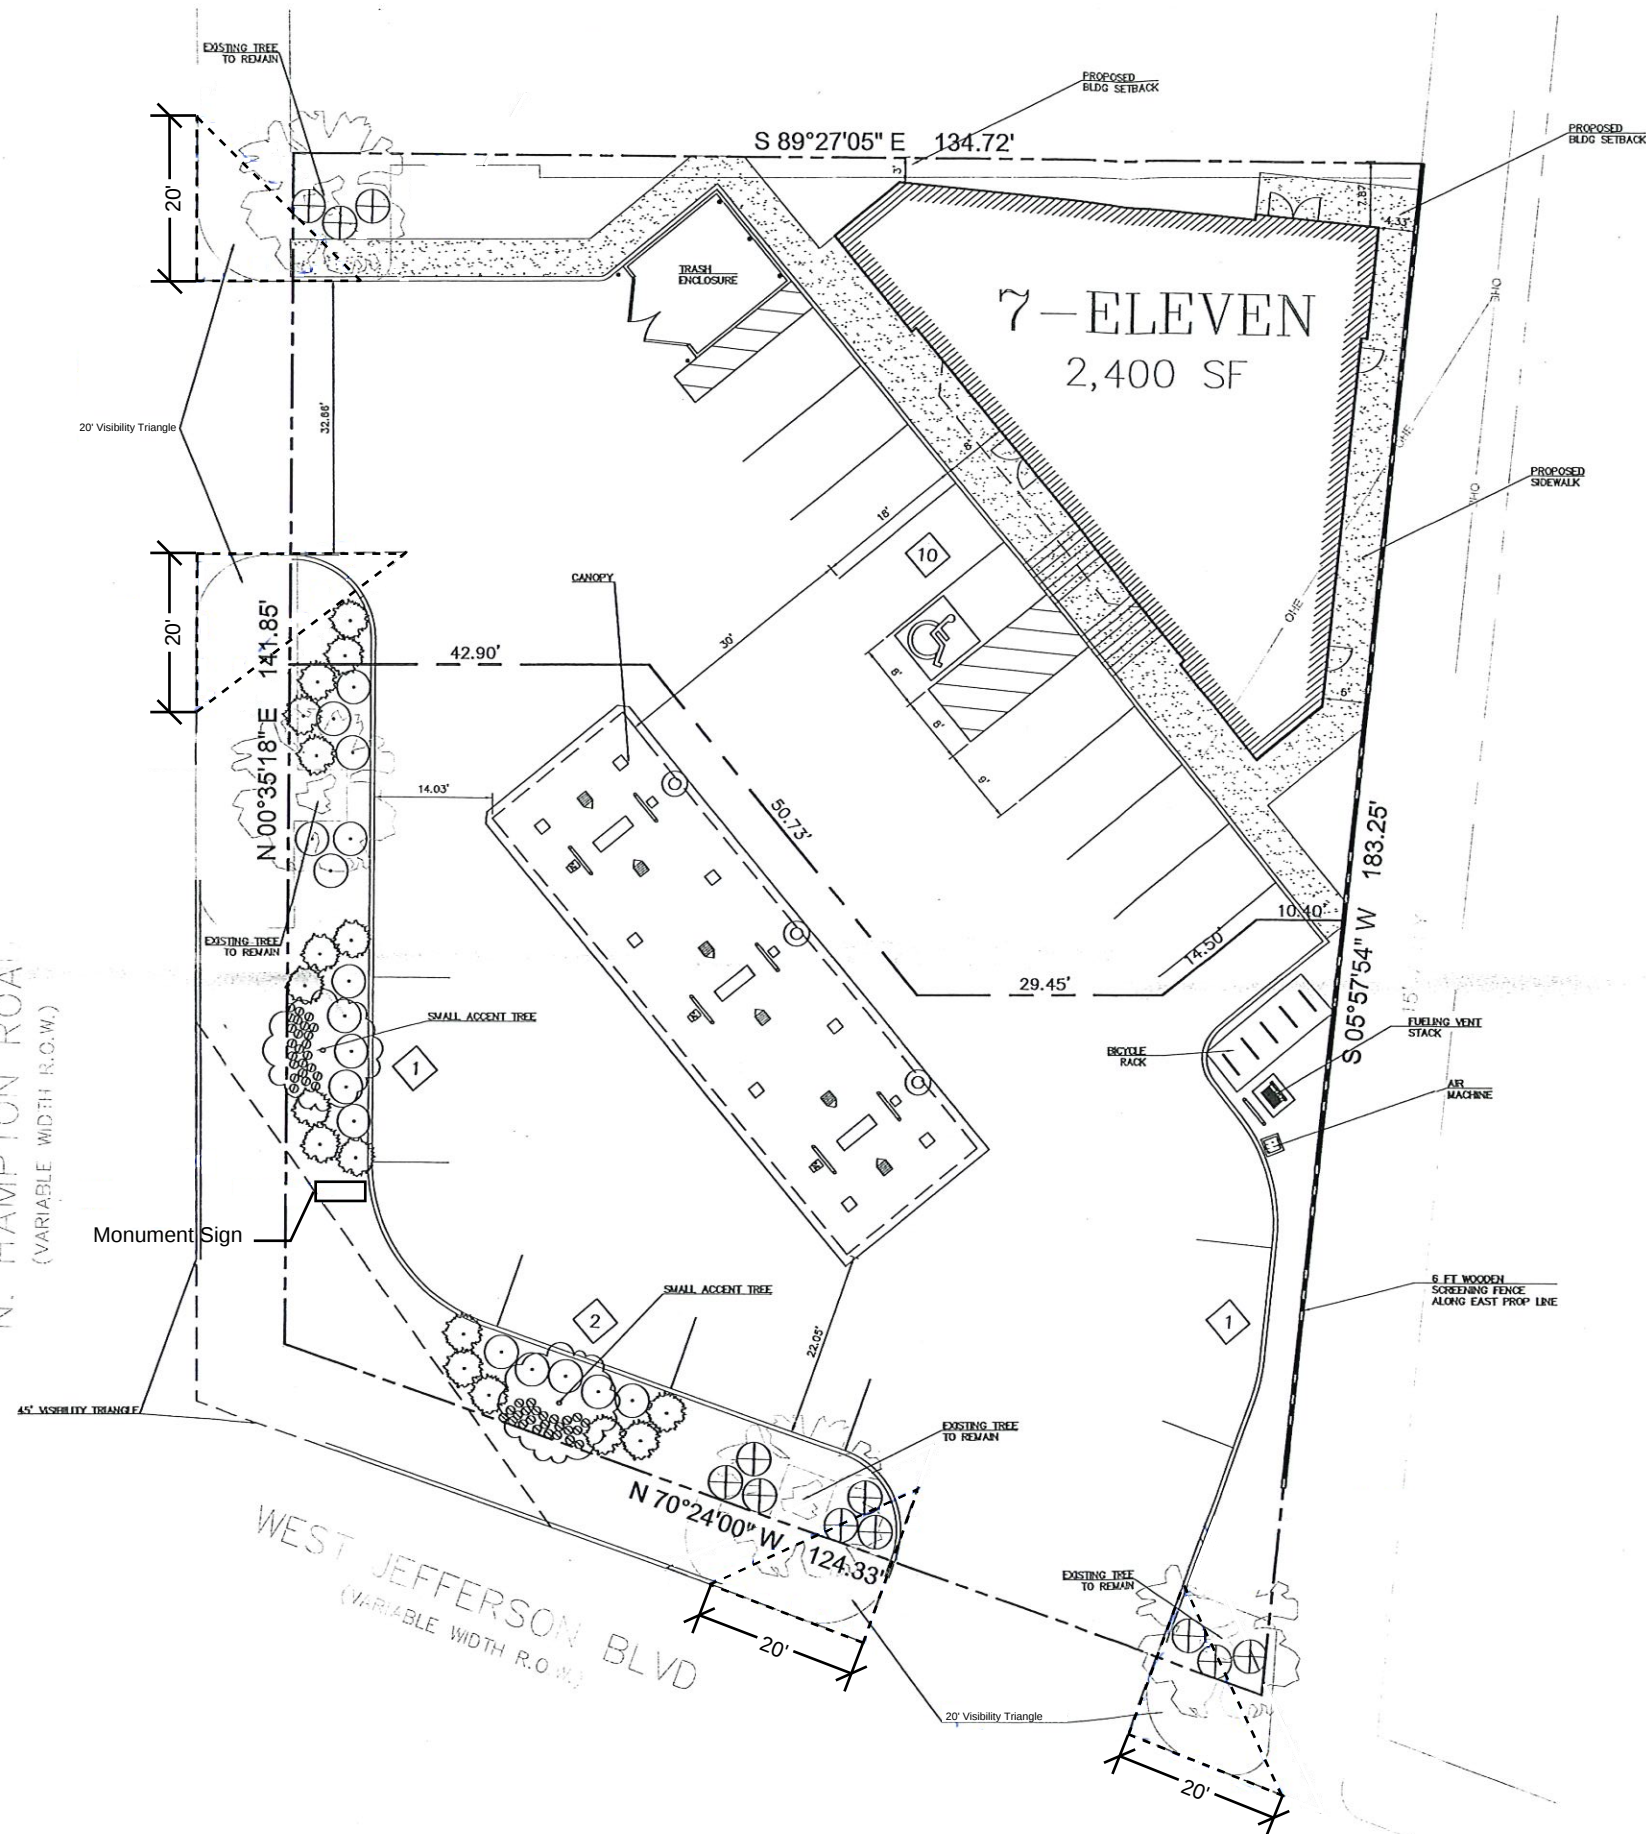


Zoning: PD 830 - Subdistrict 6A

|                                      |            |
|--------------------------------------|------------|
| LOT AREA:                            | 0.47 ACRES |
| BUILDING AREA:                       | 2,400 S.F. |
| LOT COVERAGE:                        | 20%        |
| REQUIRED PARKING:                    |            |
| USES:                                |            |
| GENERAL MERCHANDISE <3,500 S.F.      | 12         |
| MOTOR VEHICLE FUELING STATION        | 2          |
|                                      | 14 SPACES  |
| PROVIDED PARKING:                    | 14 SPACES  |
| PROVIDED BICYCLE PARKING:            | 10 SPACES  |
| REQUIRED PARKING W/ BICYCLE PARKING: | 11 SPACES  |

#### PLANT SCHEDULE

| QTY | DESCRIPTION                                                          |
|-----|----------------------------------------------------------------------|
| 16  | ORNAMENTAL GRASS TO MEET CITY SIGHT VISIBILITY TRIANGLE REQ.         |
| 17  | EVIGREEN SHRUBS TO MEET CITY SIGHT VISIBILITY TRIANGLE REQ.          |
| 12  | DECIDUOUS SHRUBS WOODLOR TO MEET CITY SIGHT VISIBILITY TRIANGLE REQ. |
|     | PERENNIALS / ANNUALS TO MEET CITY SIGHT VISIBILITY TRIANGLE REQ.     |
| 2   | SMALL ACCENT TREES                                                   |

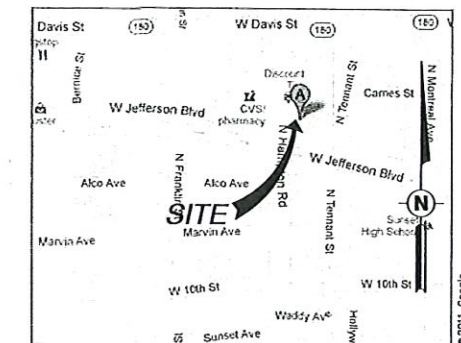

VICINITY MAP  
NO SCALE

**HFA**  
ARCHITECTS  
ENGINEERS  
INTERIORS

**HARRISON FRENCH**  
& ASSOCIATES, LTD.

809 S.W. A Street, Suite 201  
Beaverton, Arkansas 72712  
t 479.273.7780  
f 479.273.9436  
www.hfa.ac.com

STIPULATION FOR REUSE:  
THIS DOCUMENT IS THE PROPERTY OF HFA  
AND IS NOT TO BE REPRODUCED OR  
TRANSMITTED IN ANY FORM OR BY ANY  
MEANS, ELECTRONIC OR MECHANICAL,  
INCLUDING PHOTOCOPYING, RECORDING,  
OR BY ANY INFORMATION STORAGE AND  
RETRIEVAL SYSTEM, WITHOUT THE  
WRITTEN PERMISSION OF HFA.



7-ELEVEN  
408 N Hampton Rd  
Dallas, TX

PROJ NUMBER: 12-11-06680

#### ISSUE BLOCK

|  |  |  |  |  |  |  |  |  |  |
|--|--|--|--|--|--|--|--|--|--|
|  |  |  |  |  |  |  |  |  |  |
|  |  |  |  |  |  |  |  |  |  |
STORE NO.: 1029129  
DOCUMENT DATE: 5/31/2012  
CHECKED BY: JHK  
DRAWN BY: NAJ

#### SITE PLAN

CITY OF DALLAS  
CASE #:  
Z212-350

SHEET:  
C1.0