



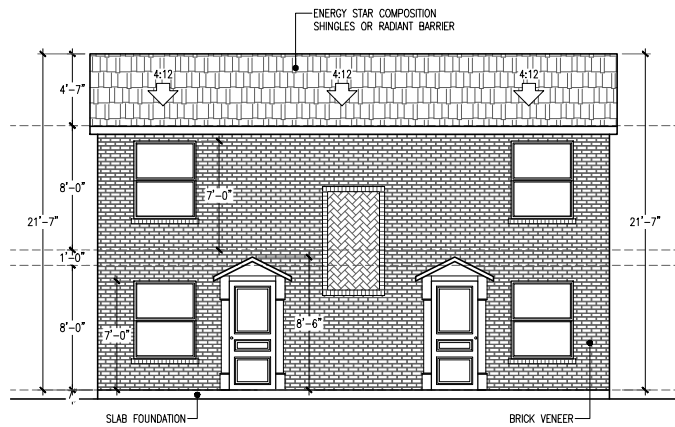


PROPOSED FRONT ELEVATION

SCALE 1/8" = 1'-0"

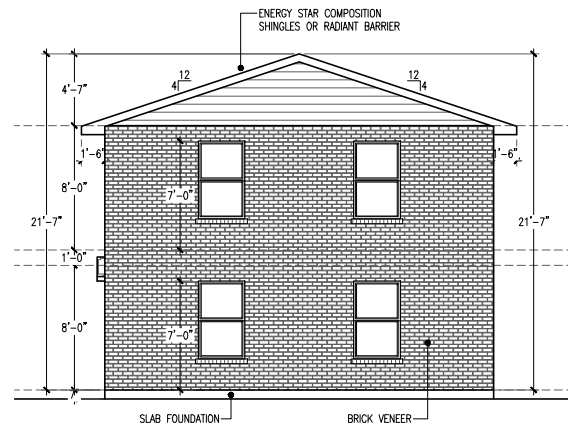


PROPOSED RIGHT ELEVATION

SCALE 1/8" = 1'-0"

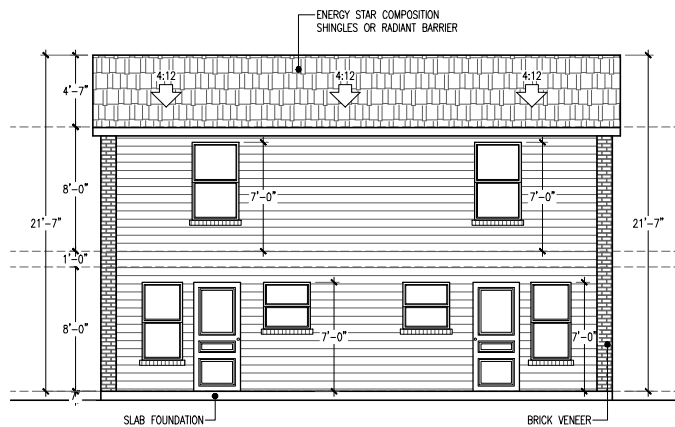


PROPOSED REAR ELEVATION

SCALE 1/8" = 1'-0"

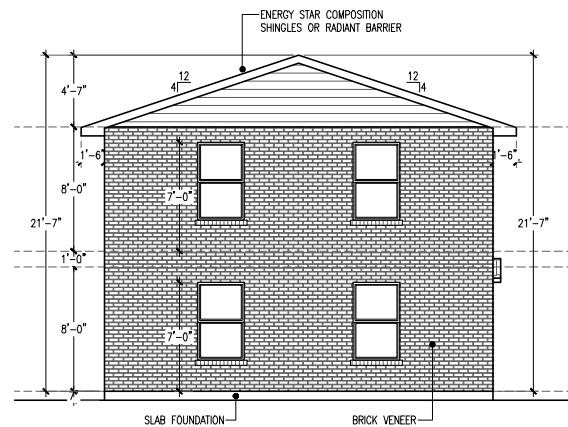

PROPOSED LEFT ELEVATION

SCALE 1/8" = 1'-0"

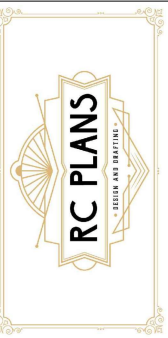

214-859-4267

THESE PLANS AND SPECIFICATIONS ARE INTENDED SOLELY FOR USE ON THE DESIGNATED SITE FOR WHICH THEY WERE CREATED. ANY REPRODUCTION OR DISTRIBUTION IS STRICTLY CONFINED TO THIS PURPOSE. REPRODUCTION, REUSE, OR DISCLOSURE—WHETHER IN FULL OR PARTIAL FORM AND BY ANY MEANS—OUTSIDE OF THIS INTENDED USE IS PROHIBITED. RCPLANS LLC RETAINS OWNERSHIP AND PROPRIETARY RIGHTS TO THE INFORMATION CONTAINED WITHIN THESE DRAWINGS AND SPECIFICATIONS.

USE:	RESIDENTIAL NEW DUPLEX CONSTRUCTION	PLAN:	ELEVATION
DRAWN BY:	RC PLANS	DATE:	11/18/2024
SCALE:	1/8" = 1'-0"		

ADDRESS:

117-119
N VAN
BUREN
AVE,
DALLAS, TX
75208

PAGE NUMBER:

05