

REQUIRED:**PROVIDED:**

LANDSCAPE REQUIREMENTS

- ## IRRIGATION & MAINTENANCE REQUIREMENTS

- SUP SITE PLAN;


SUP #2047 FOR VEHICLE AUCTION AND STORAGE USE

PD 37, TRACT 2C

TOTAL SITE AREA: 6.47 ACRES



NTS

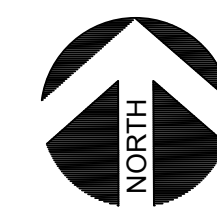

08/07/2023

PROJECT NUMBER


CASE NUMBER

**BALDWIN
ASSOCIATES**

3904 Elm Street, Suite B
Dallas, Texas 75226
MOBILE: 214.729.7949
OFFICE: 214.824.7949
rob@baldwinplanning.com

Baldwin Associates

3420 & 3440 Sheila Lane & 9426 Lakefield Blvd
CITY OF DALLAS, TEXAS

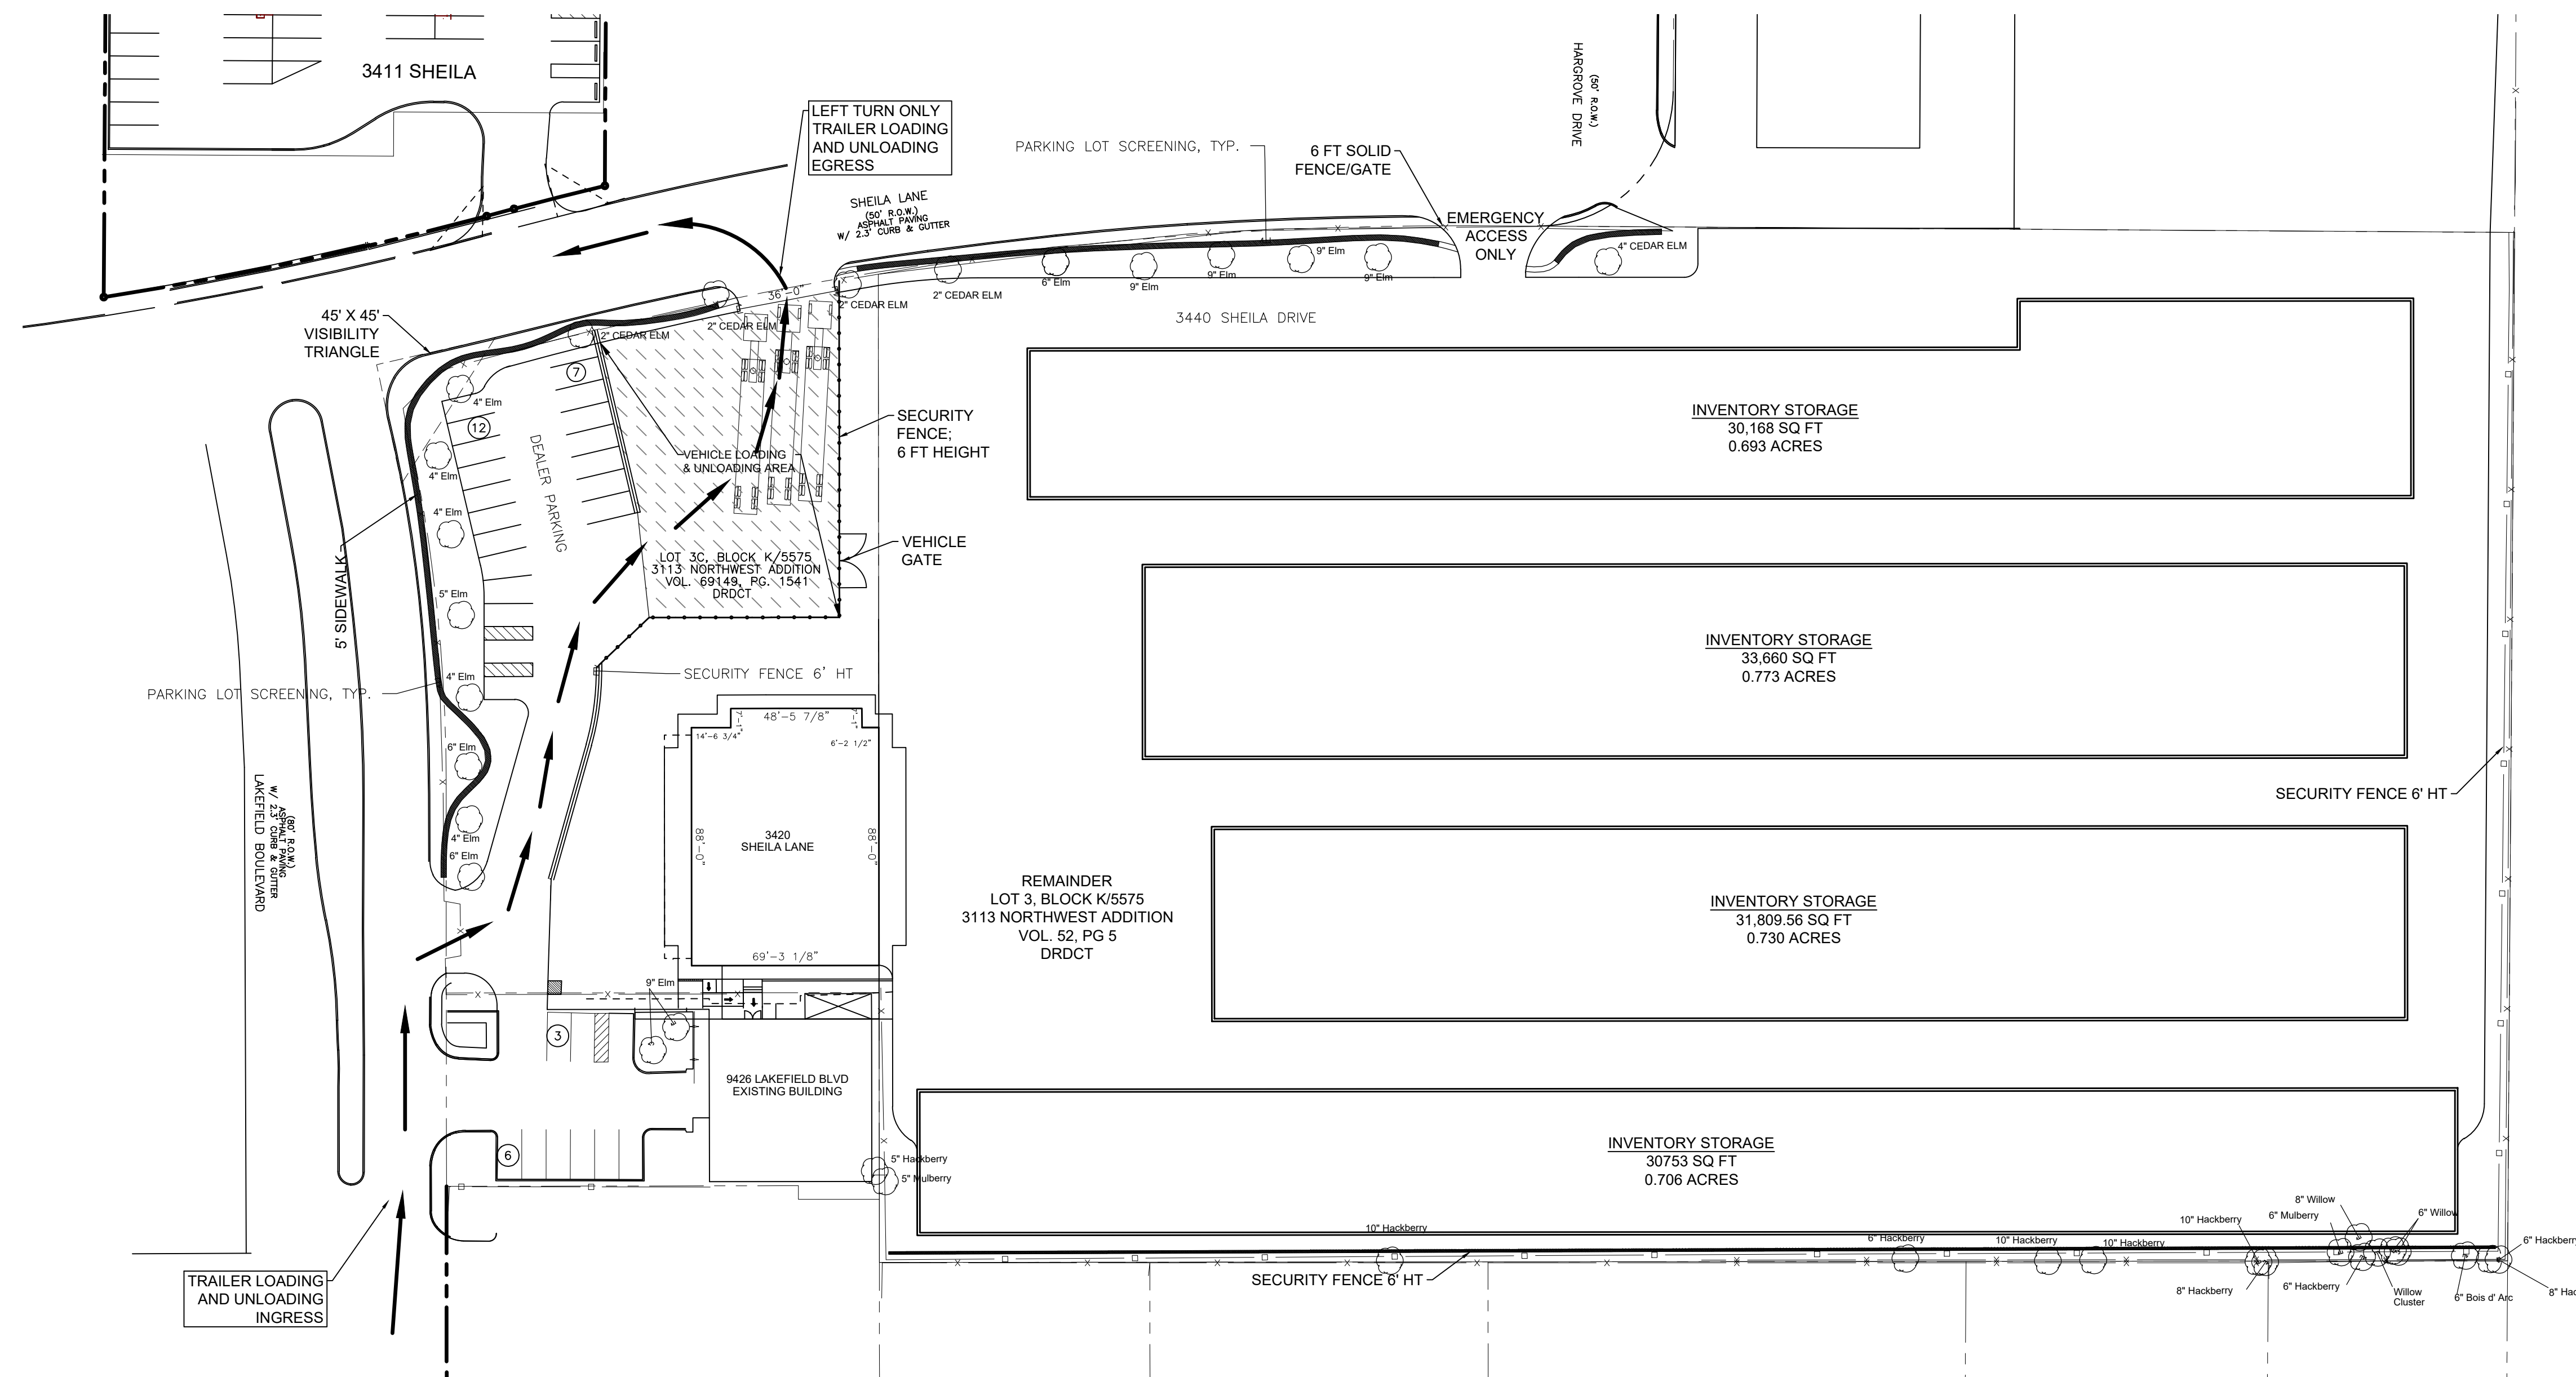

1

SUP SITE PLAN

SCALE: 1" = 40'-0"



Z212-346