



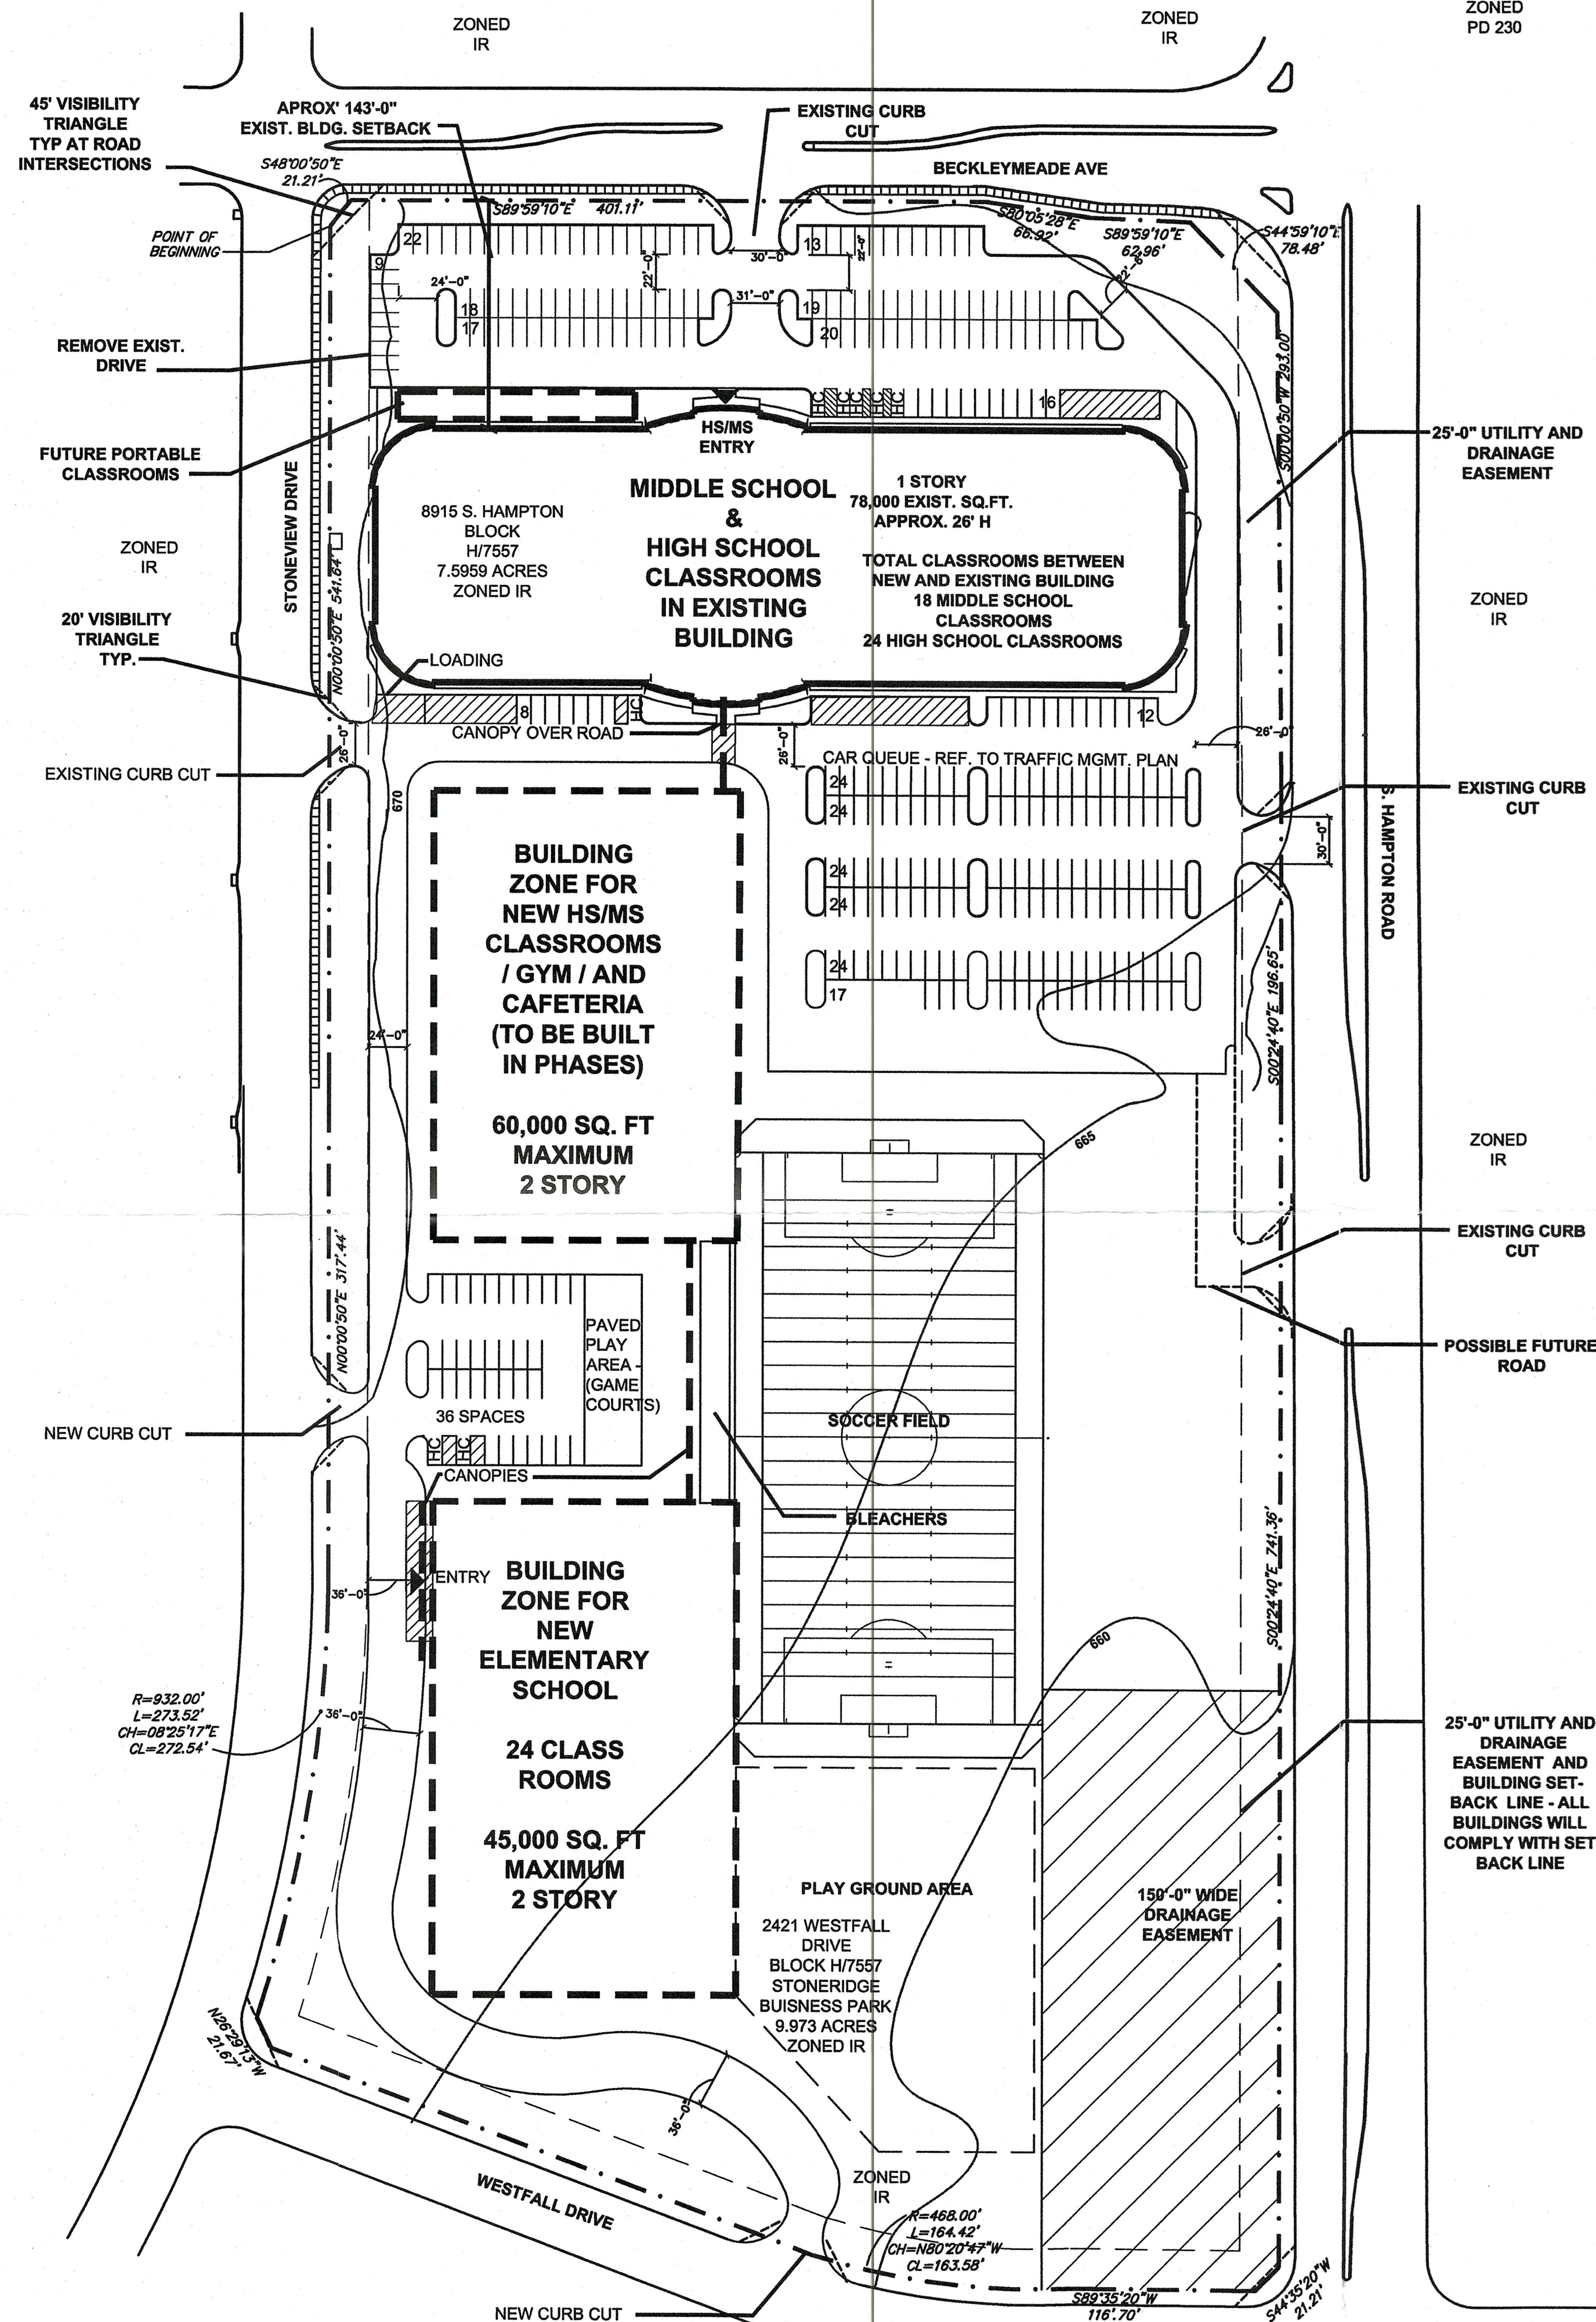

PARKING - SPACES 18'-0" LONG X 9'-0" WIDE TYP			
SCHOOL TYPE	NUMBER OF CLASSROOMS	PARKING SPACES REQUIRED	PARKING SPACES PROVIDED
ELEM. SCHOOL	24 CLASSROOMS	36 - 1.5 PER CLASS	36
MIDDLE SCHOOL	18 CLASSROOMS	63 - 3.5 PER CLASS	63
HIGH SCHOOL	24 CLASSROOMS	228 - 9.5 PER CLASS	228
ALL	66 CLASSROOMS	327	327
HC ALL	66 CLASSROOMS	8	8
SITE		IMPERVIOUS COVERAGE	
TOTAL SITE:		BUILDINGS = 183,000	
17.563 ACRES		SURFACE LOTS	
765,035 sq. ft.		AND DRIVES = 186,900	
183,000 SQ. FT. OF BUILDINGS		TOTAL IMPERVIOUS COVERAGE =	
FAR 45		389,900	
HEIGHT 38' - 2 STORIES		PERCENTAGE = 48%	
LOT COVERAGE 24%			

SITE WILL COMPLY WITH ARTICLE X LANDSCAPE REQUIREMENTS
EXISTING LANDSCAPING AND SITE LIGHTING TO REMAIN WHERE FEASIBLE

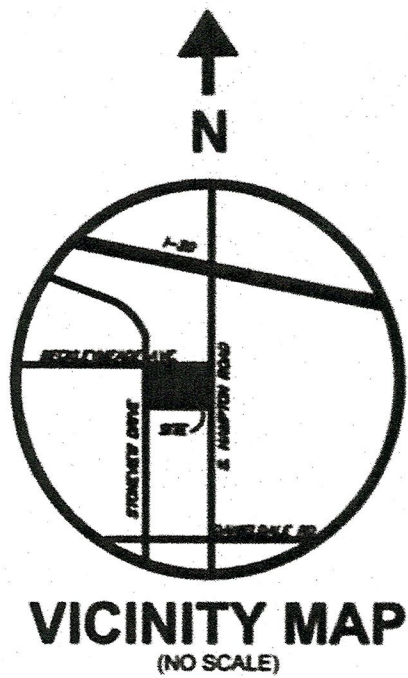

S. HAMPTON PREPARATORY SCHOOL (CHARTER) FOR UPLIFT EDUCATION

8915 S. HAMPTON RD. DALLAS, TX 75232

OCTOBER 17, 2008

UPLIFT EDUCATION	HKS	SCALE 1" = 70'-0"
OWNER UPLIFT EDUCATION 808 ROYAL LANE IRVING, TX 75039	ARCHITECT HKS INC. 1515 MOOREY AVENUE DALLAS, TX 75201	SITE PLAN

083382

27429

APPROVED BY
CITY COUNCIL

JUN 10 2009

Richard W. Blanton
City Secretary

Specific Use Permit
No. 1661

Site Plan

Approved
City Plan Commission
November 6, 2008

ZONING CASE NO: Z078-311