



03 FENCE POST + MISC. POST ELEV.
SCALE: 1/4" = 1'-0"

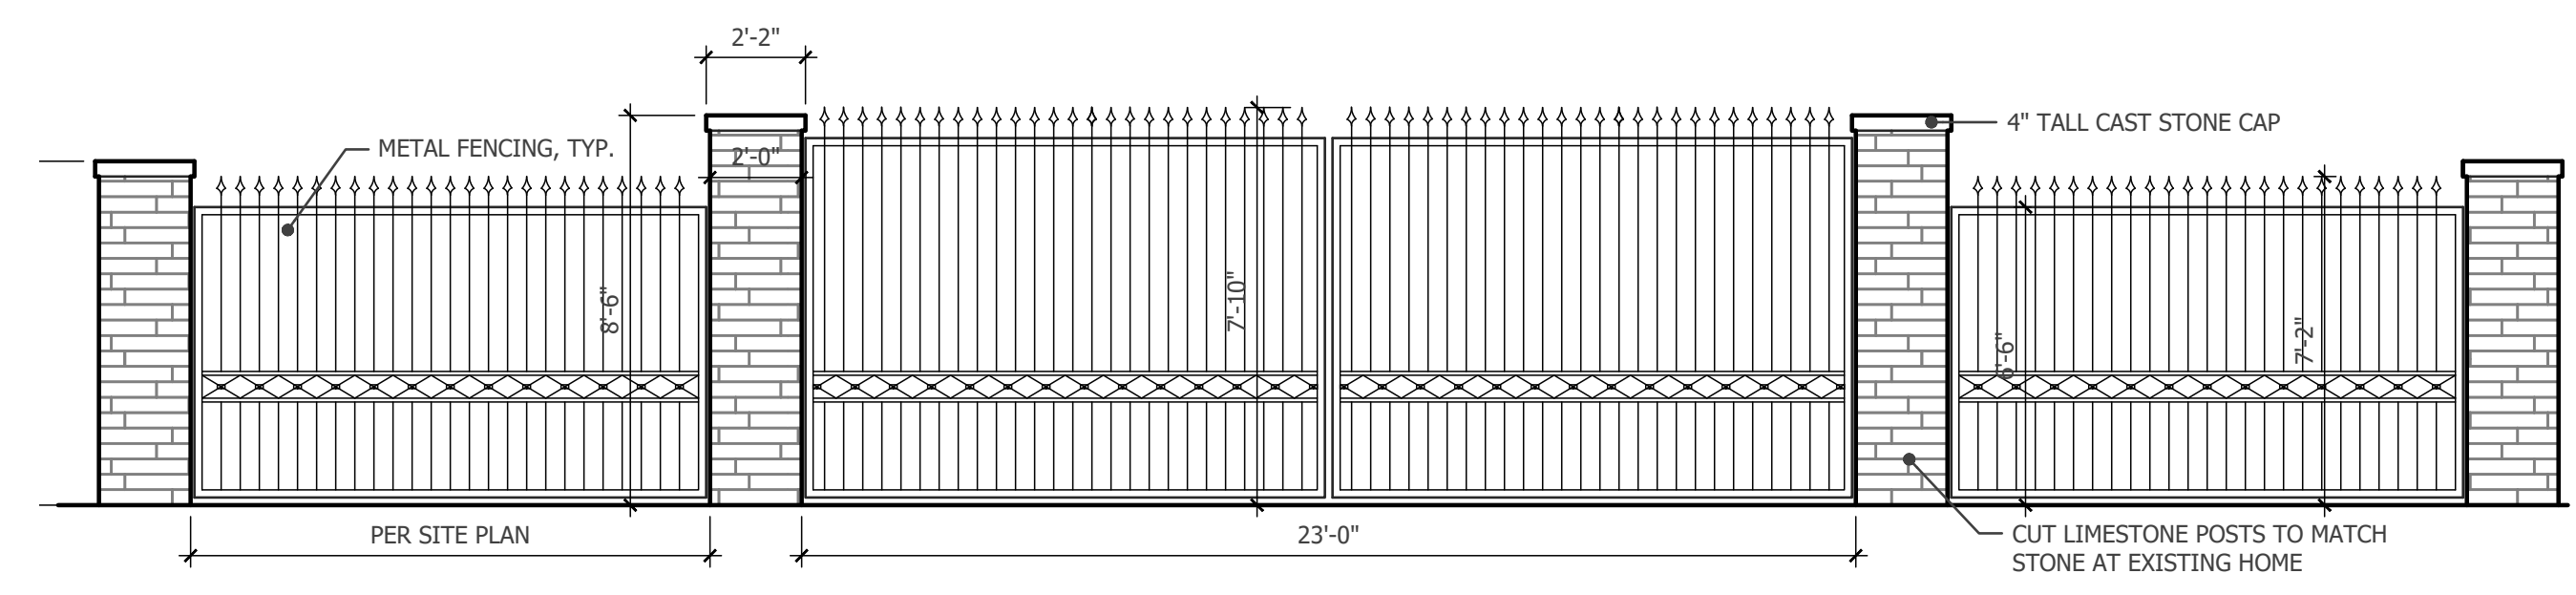

02 PARTIAL FENCE / GATE ENTRY ELEV.
SCALE: 1/4" = 1'-0"

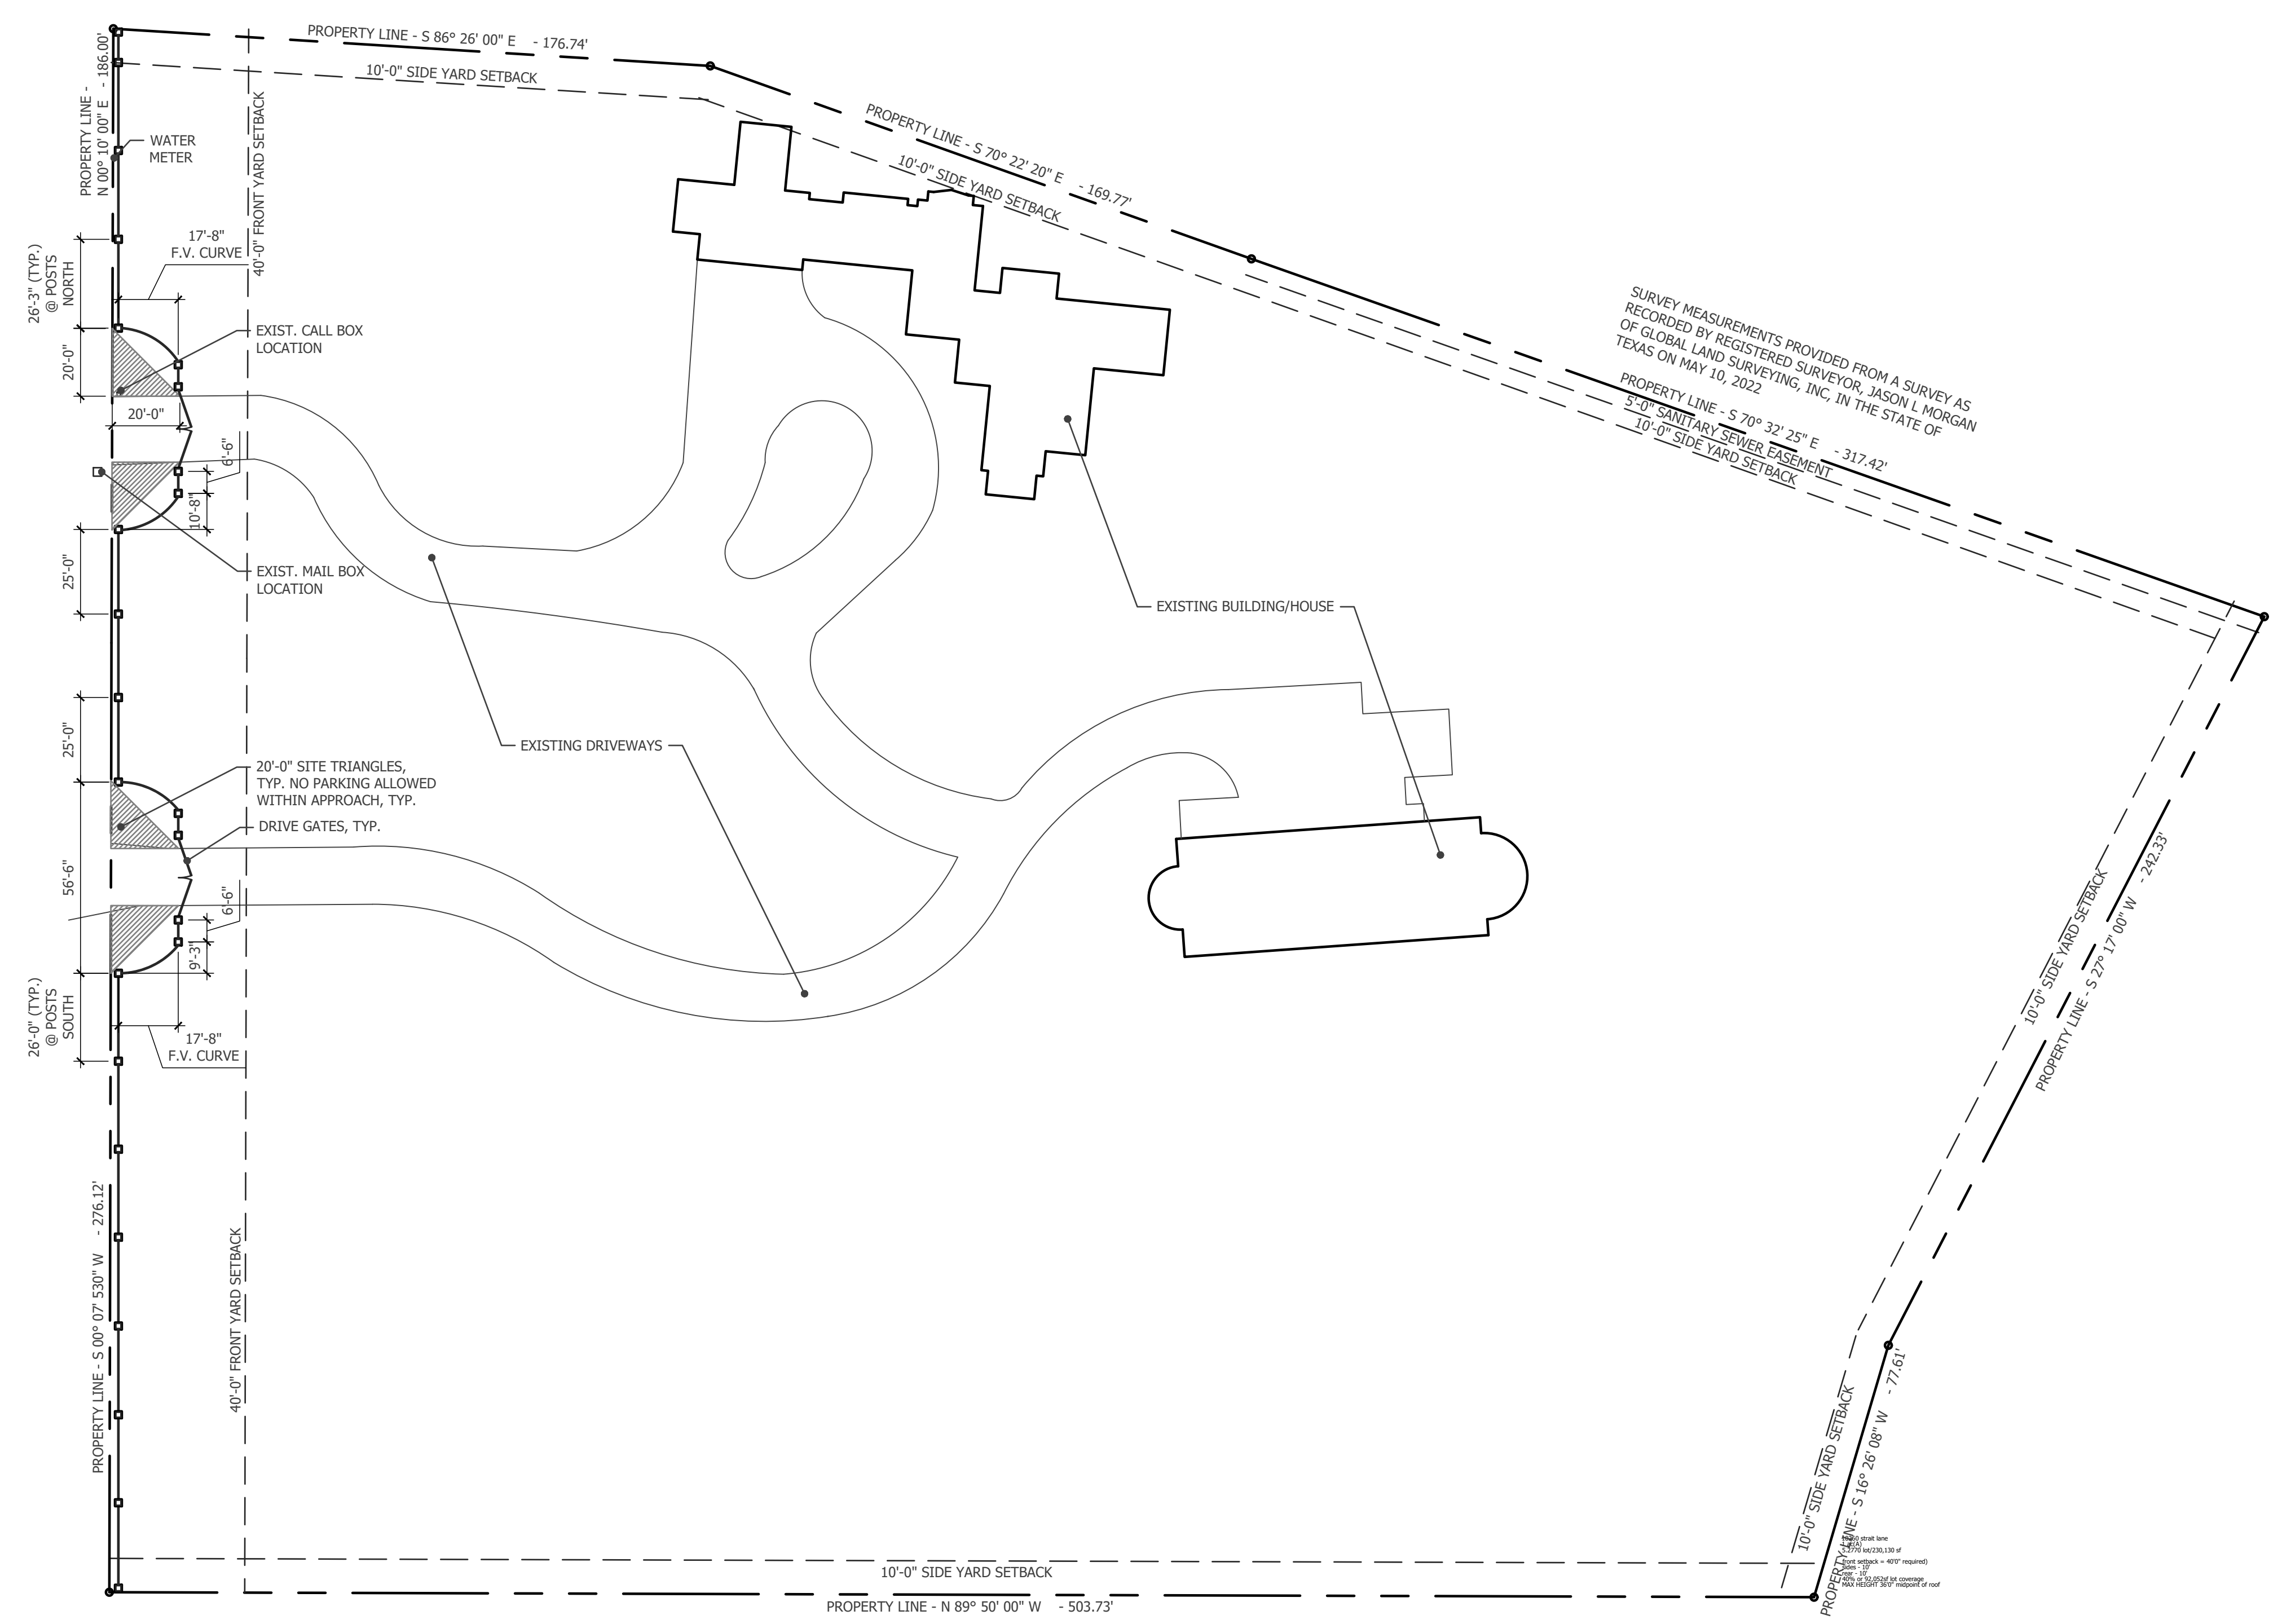

01 SITE PLAN
SCALE: 1/32" = 1'-0"

BLUECDESIGNS
PLAN IT DESIGN IT LIVE IT
WWW.BLUE-C-DESIGNS.COM CURTIS BURLBAW 214.906.4883

A NEW SINGLE FAMILY RESIDENCE AT
10260 STRAIT LANE
IN THE CITY OF DALLAS, TEXAS
FOR SHS GROUP

SHEET TITLE
SITE PLAN
GEN. NOTES

SHEET #	20 OCT 2025 - CITY ISSUE
A1.01	6 JAN 2026 - SITE TRIANGLES
PROJECT #	14 MAR 2026 - CITY COM
25-41	

PLAT TRACKING #	C.O.D. PERMIT #
P.O. TRACKING #	WWW. TRACKING #

SHS GROUP			
10260 STRAIT LANE			
DALLAS WATER UTILITIES OR SUSTAINABLE DEVELOPMENT + CONSTRUCTION			
CITY OF DALLAS, DALLAS COUNTY, TEXAS			
REVIEWED BY	DATE	FILE #	CITY SHEET

issued for CITY PERMIT