





MEXICANA ROAD

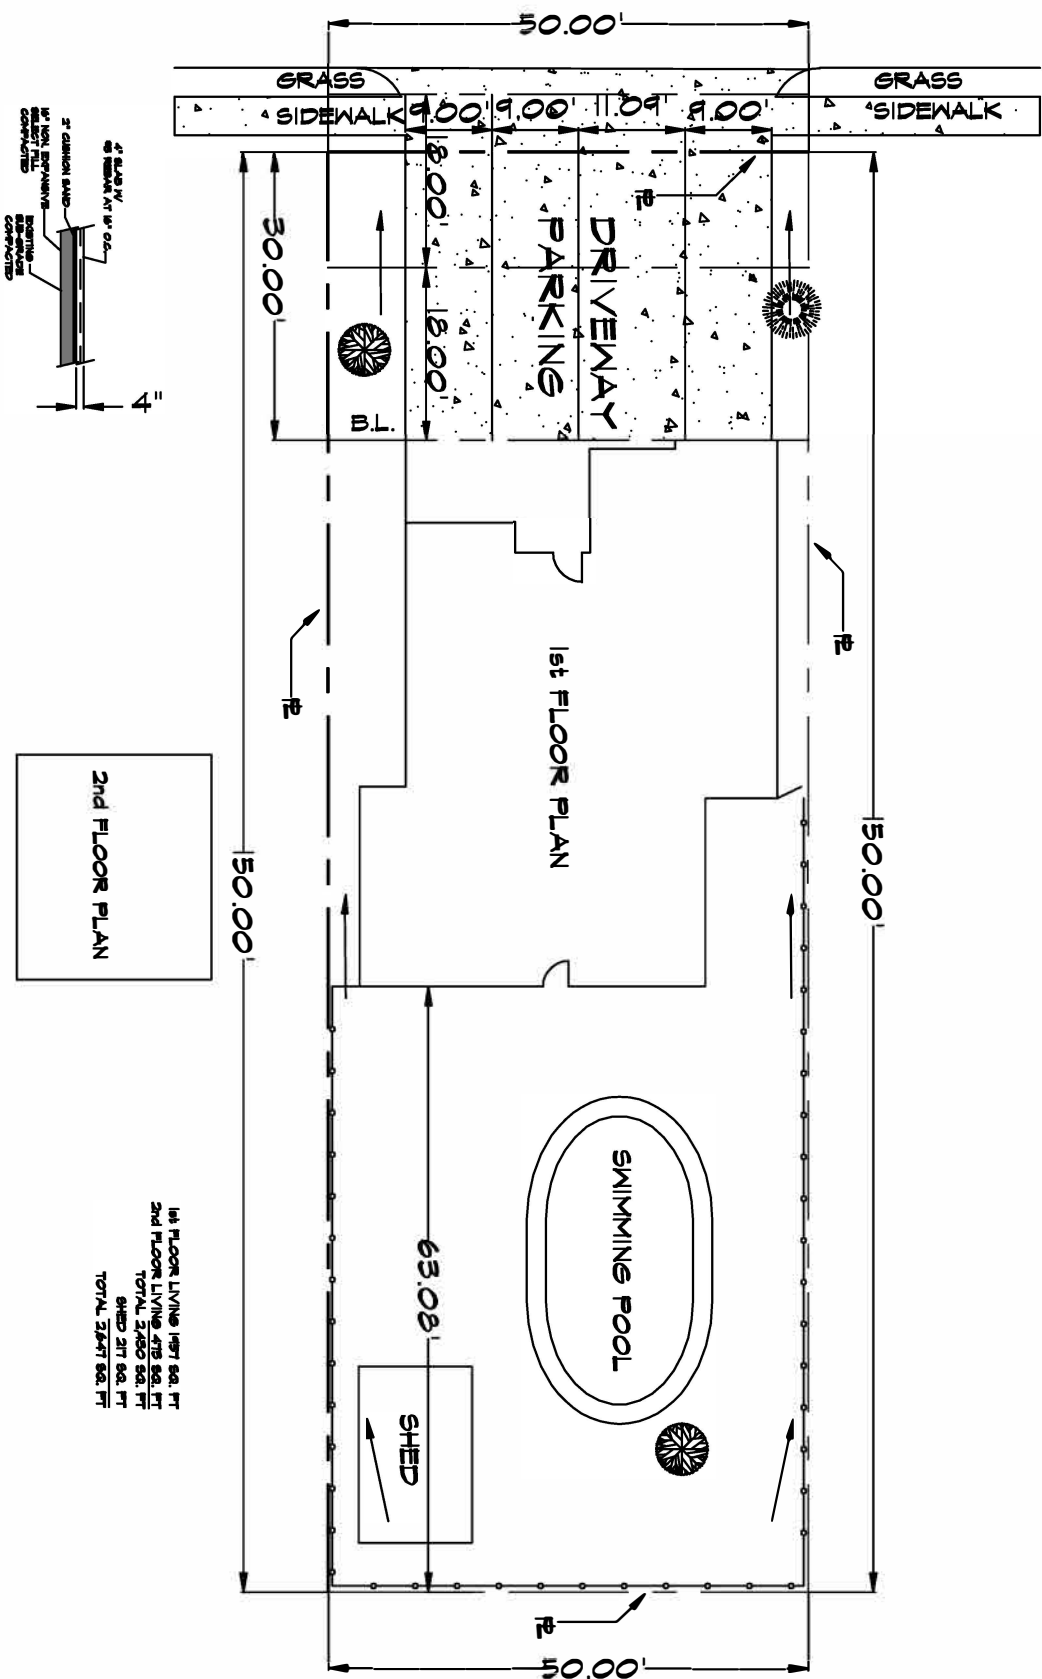

6' CHAIN LINK FENCE
SITE PLAN
SCALE: 1" = 20'

1st FLOOR LIVING 1971 SQ. FT.
2nd FLOOR LIVING 479 SQ. FT.
TOTAL 2450 SQ. FT.
SHED 217 SQ. FT.
TOTAL 2667 SQ. FT.

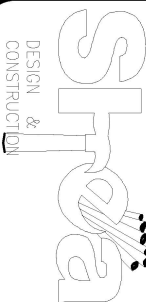

SHEA DESIGN
&
CONSTRUCTION
1927 HUNTINGDON AVE
Dallas, Texas 76203
CELL(214) 616-7067

JOB NO. SHEA DRAWING 4563 SITE
DRAWN BY: L.O. JOHNSON
DATE: _____
SCALE: _____

A1
OF

PROJECT:
DARCIA RESIDENCE
4563 MEXICANA ROAD
DALLAS, TEXAS 75212
LOT: 24 BLK: 6/7157

REV.	DATE
1	
2	
3	
4	
5	
6	

THIS DRAWING IS THE
PROPERTY OF SHEA DESIGN
& CONSTRUCTION (SDC).
THE USE OF THIS DRAWING
WITHOUT THE EXPRESSED
WRITTEN PERMISSION OF
SDC IS PROHIBITED.