


DEVELOPMENT TYPE:
TOWNHOUSE - PER ARTICLE XIII

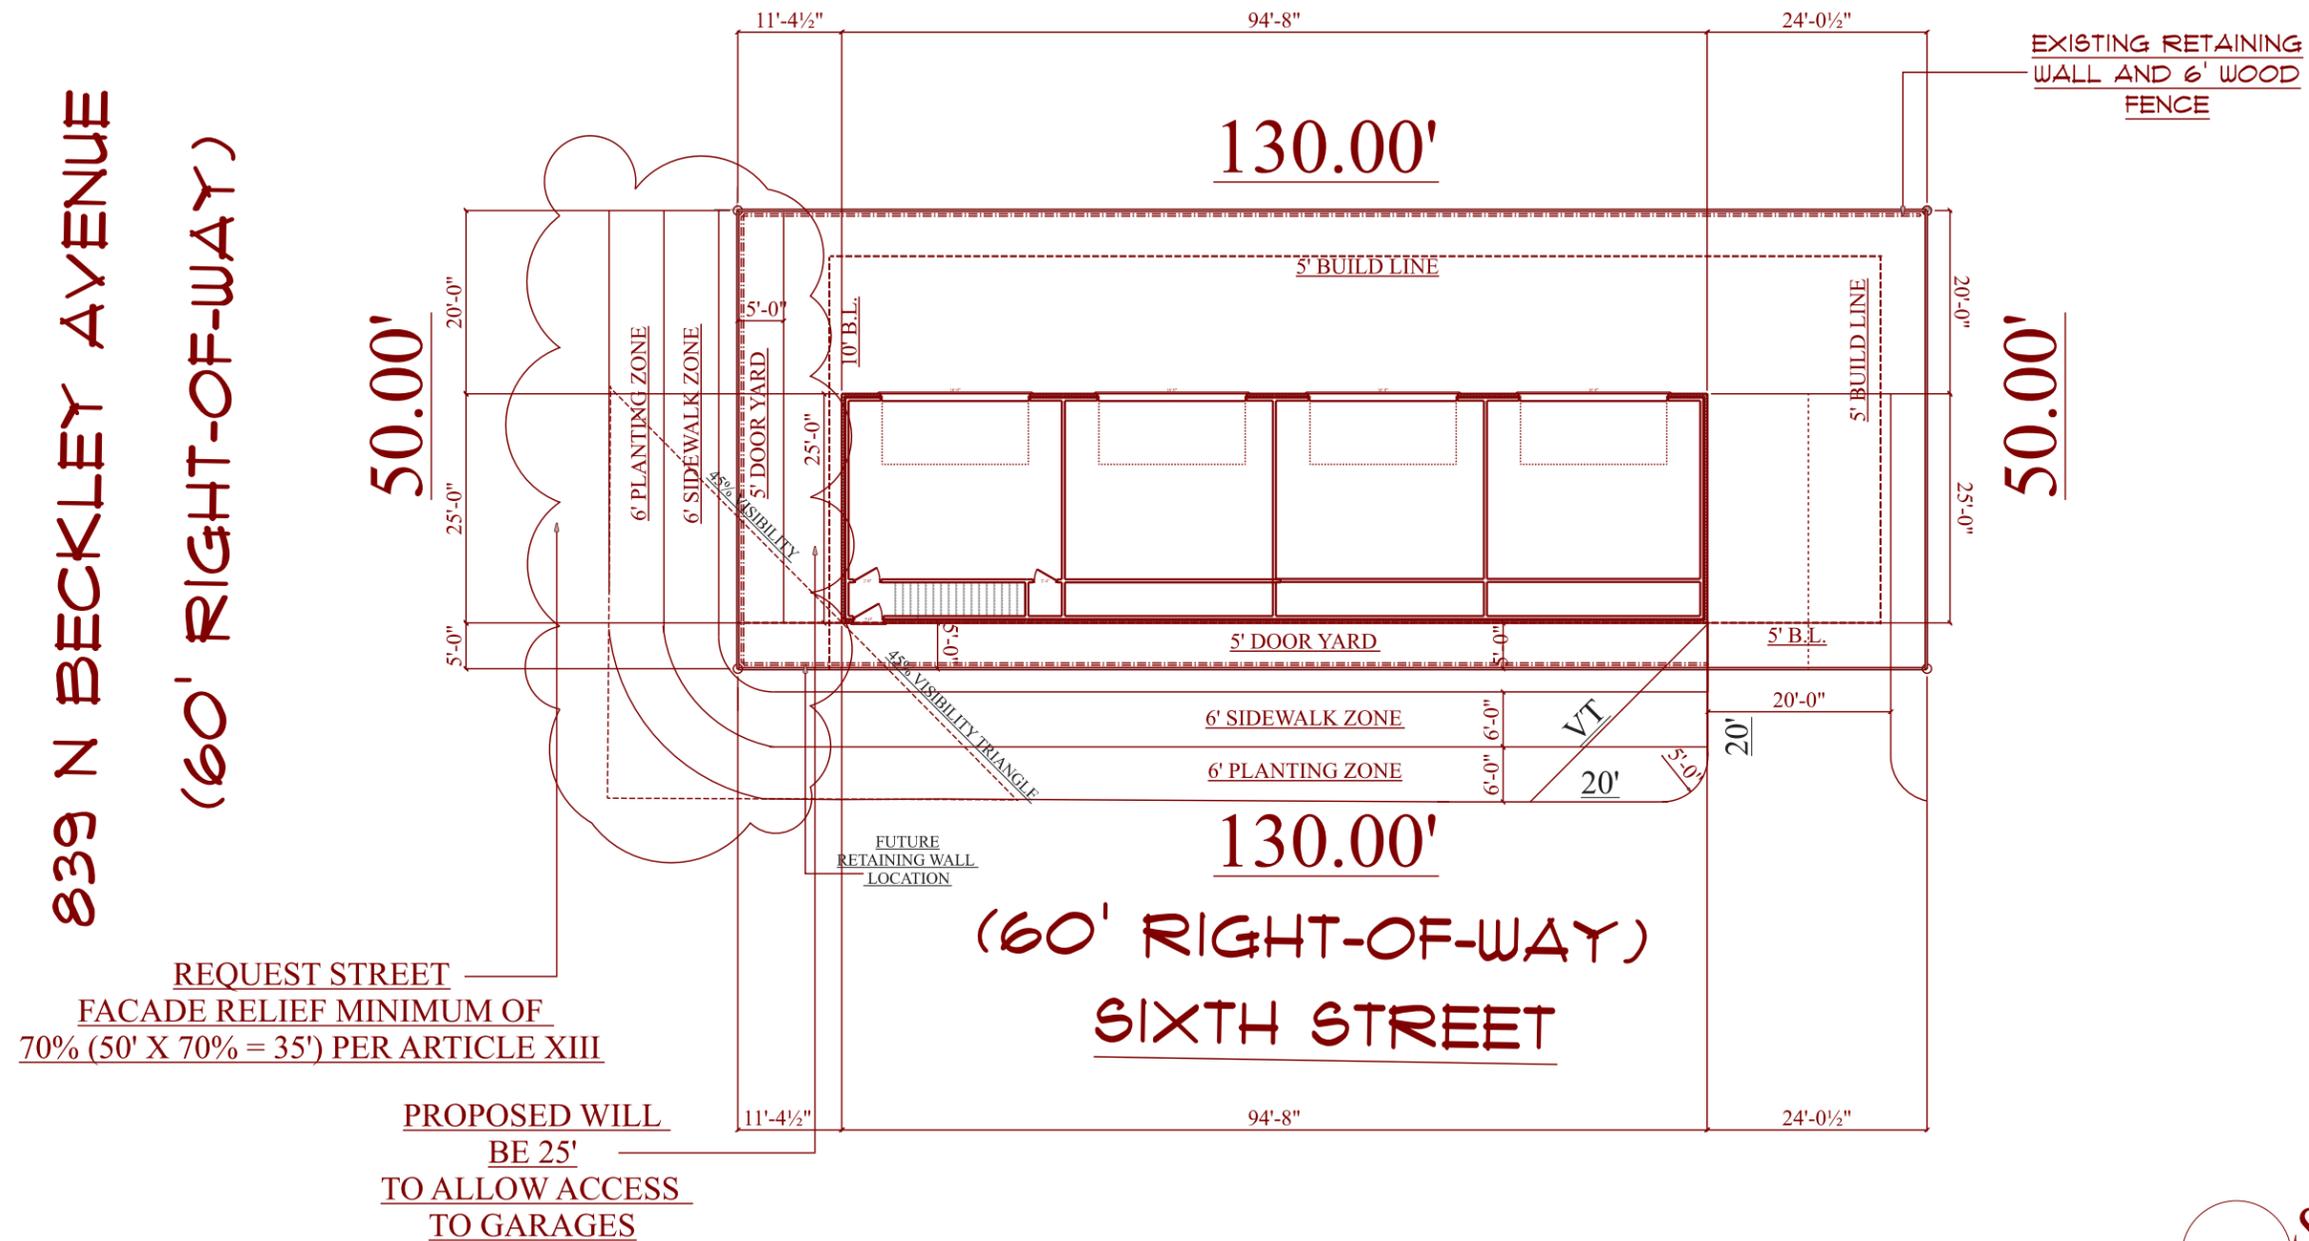

SITE PLAN
SCALE: 1" = 20'-0"
"MZ-25-000045(SAS)"

The only purpose of this site plan illustration is to determine if the proposed frontage relief along N Beckley Ave. (primary street) meets the standards established for approving street-facing frontage requirement relief per Section 51A-13.304(a)(2)(6).