



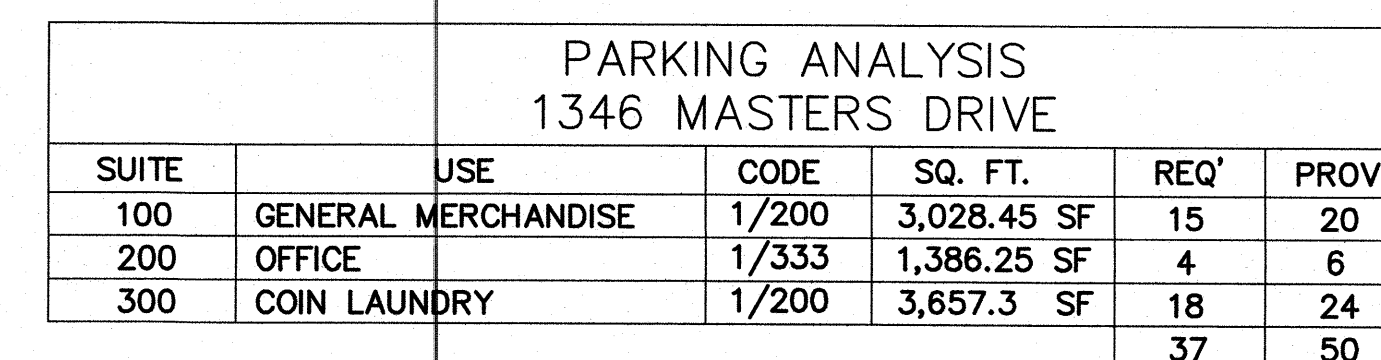

1: BLK 671
72: TR 1 200X180
3: MASTERS DR & TOKOWA D
4: VOL95196/0960 DD100395 CO-DALLAS
5: 6717 000 001 3006717 000

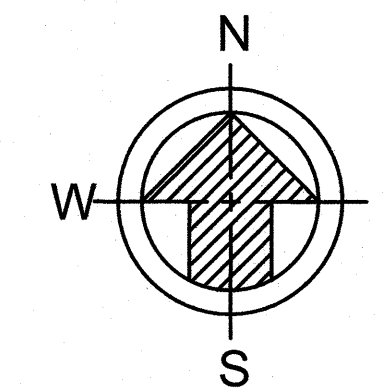

PLANS & PERMIT SOLUTIONS

SOLUTIONS
PLANS • PERMIT SUBMITTAL AND REPRESENTATION

609 HANOVER DR. ALLEN, TX 75002
office: 469.464.6605 fax: 972.432.4391
kreliez@plansandpermitsolutions.com

BUILDING REMODELING

ADDRESS

1346 N. MASTERS DR.
DALLAS, TEXAS 75217

1	ADDENDUM No.1	12.06.2012
No.	Revision/Issue	Date

Sheet Title

SITE PLAN

CASE #

OWNER

MURAD ALI

Project	COMMERCIAL REMODEL
---------	--------------------

Date
05-09-2012

Scale	ZONING
1/8"=1'	CR

Sheet No.

C-1

7245-115