



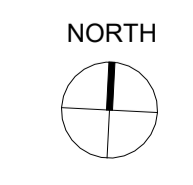

1 SITE PLAN  
1/8" = 1'-0"

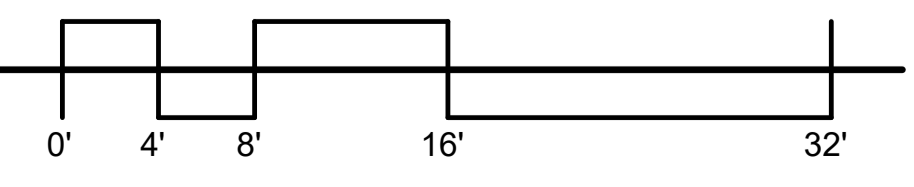

# 4739/4741/4743 GRETNA ST

SITE PLAN

A100  
sheet no.

6/12/2024 4:39:32 PM