





1

SUP SITE PLAN

SCALE: 1:10

 


ELM STREET

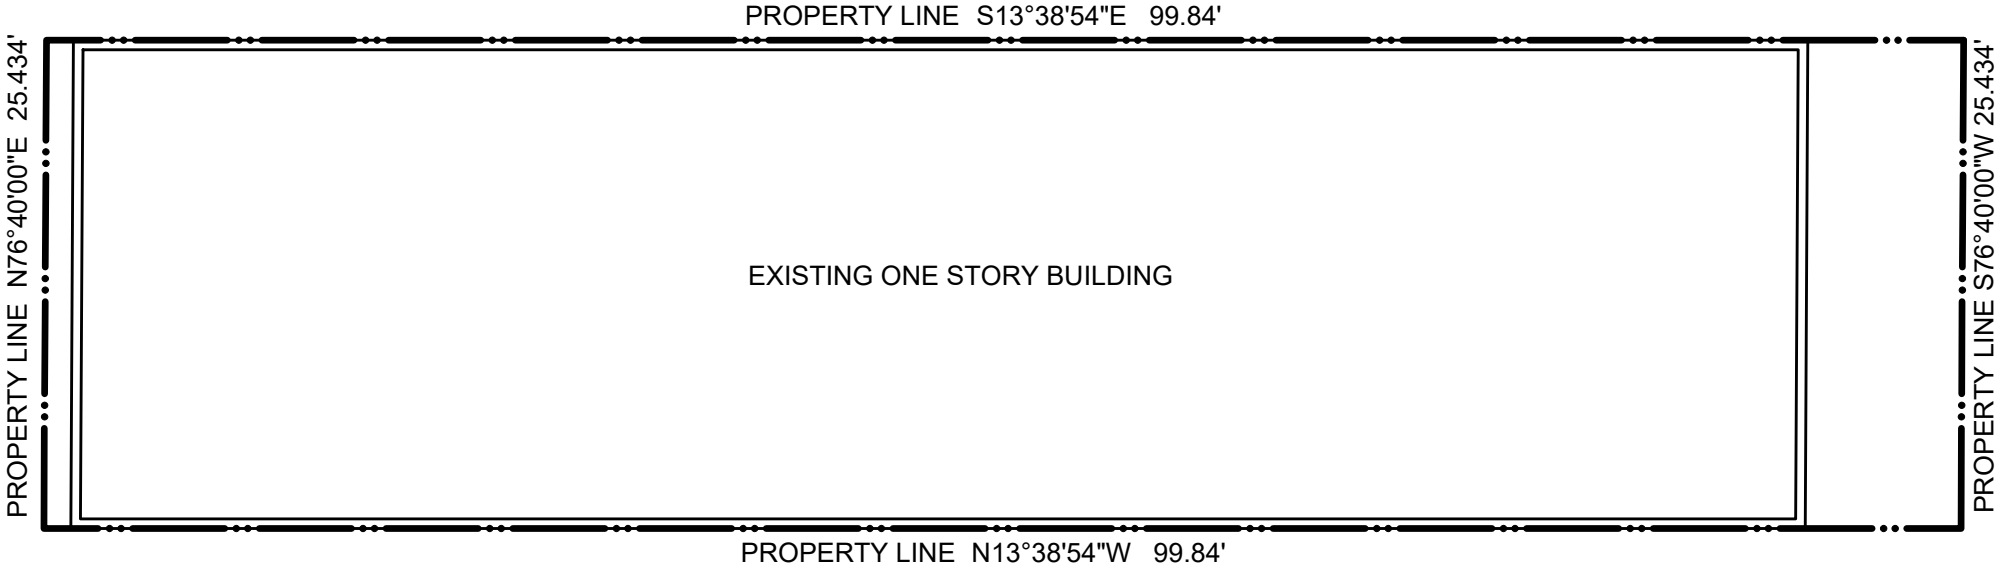

SITE INFORMATION:

ZONING DISTRICT:	PD 269 Tract A
LAND USE:	BAR, LOUNGE, TAVERN
BUILDING AREA:	2297 SF
PARKING REQ'D/:	0
PROVIDED	

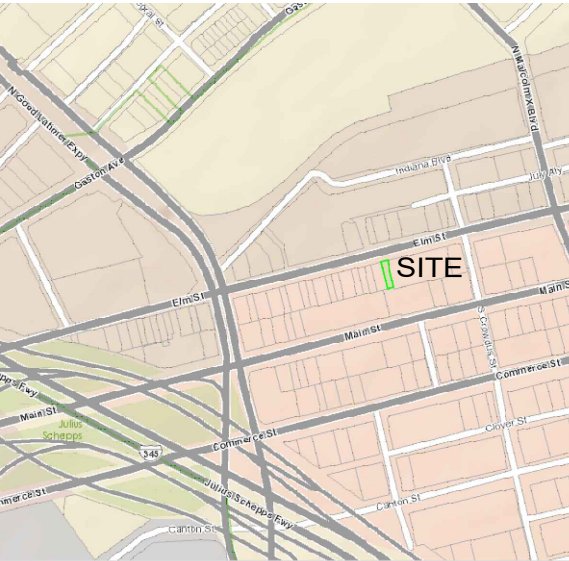

VICINITY MAP

NTS



2650 ELM STREET
CITY OF DALLAS, TEXAS

Baldwin
Associates

BALDWIN
ASSOCIATES
3904 Elm Street, Suite B
Dallas, Texas 75226
MOBILE: 214.729.7949
OFFICE: 214.824.7949
rob@baldwinplanning.com

07/13/2026
PROJECT NUMBER
CASE NUMBER