


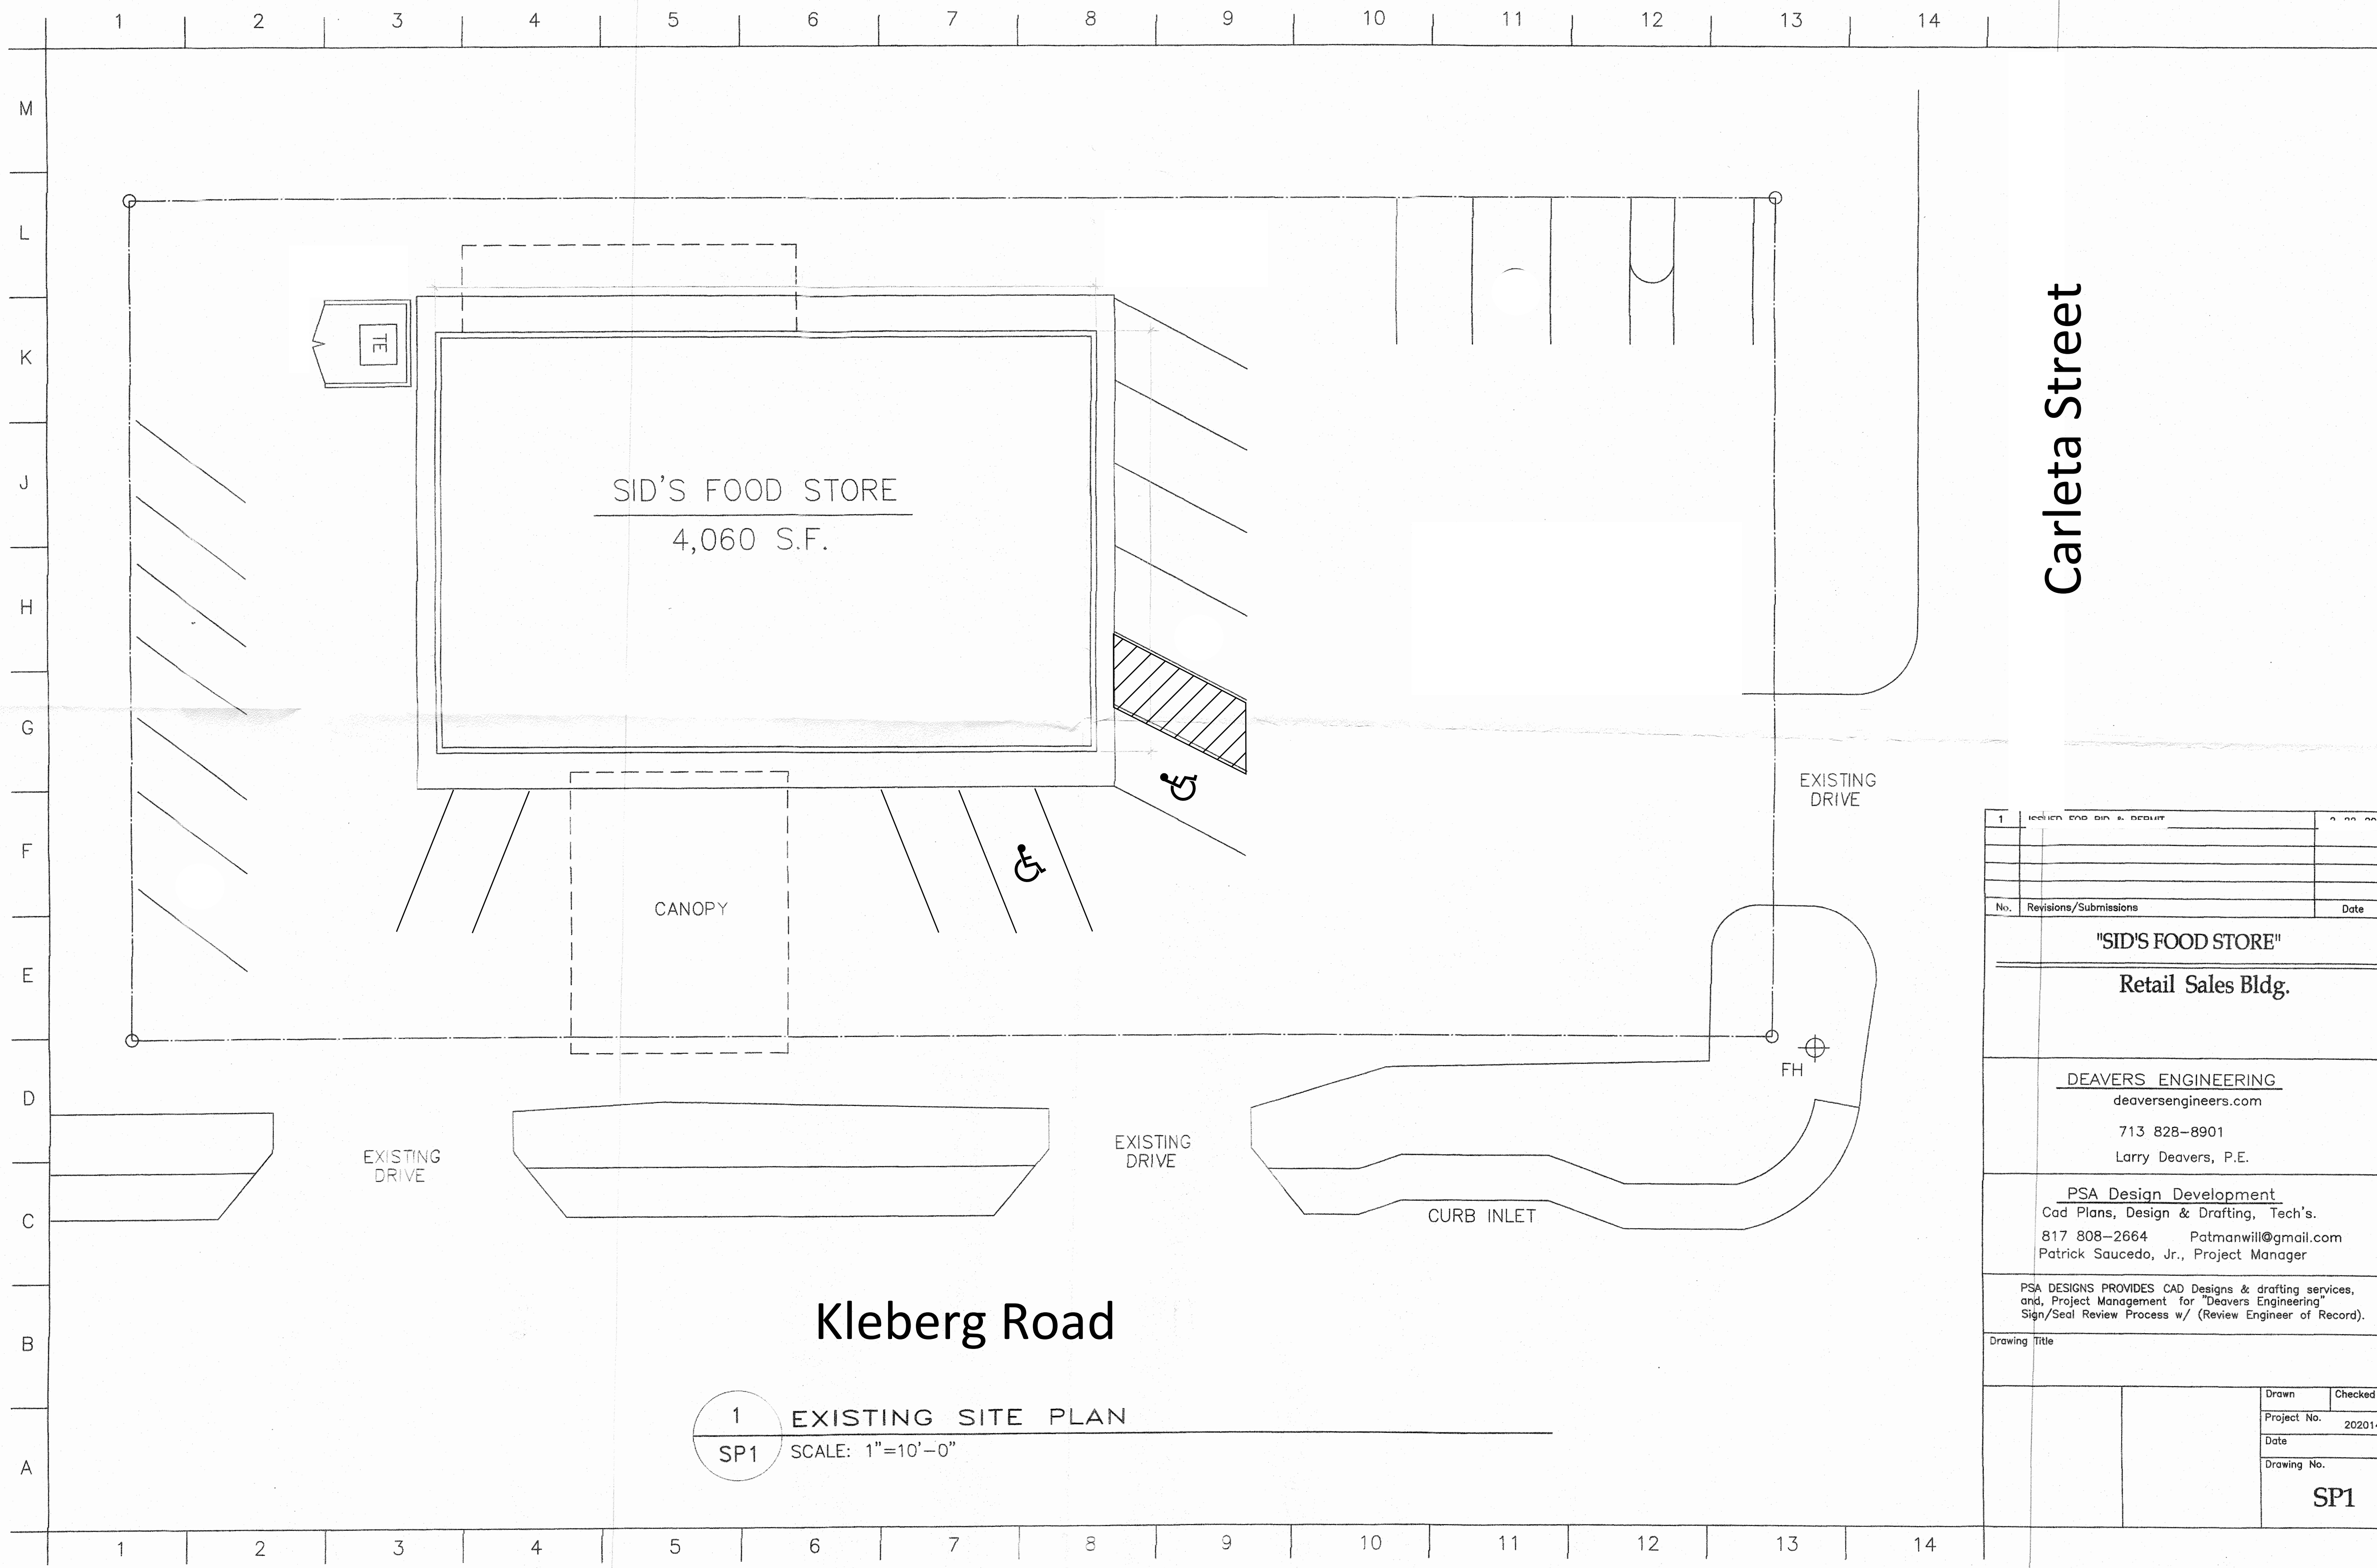

1 EXISTING SITE PLAN
SP1 SCALE: 1"=10'-0"

Carleta Street

Kleberg Road

1	DESIGN FOR BID & BIDDIT	2	NO. 2014
No.	Revisions/Submissions		Date
"SID'S FOOD STORE" Retail Sales Bldg.			
DEAVERS ENGINEERING deaversengineers.com 713 828-8901 Larry Deavers, P.E.			
PSA Design Development Cad Plans, Design & Drafting, Tech's. 817 808-2664 Patmanwill@gmail.com Patrick Saucedo, Jr., Project Manager			
PSA DESIGNS PROVIDES CAD Designs & drafting services, and, Project Management for "Deavers Engineering" Sign/Seal Review Process w/ (Review Engineer of Record).			
Drawing Title			
		Drawn	Checked
		Project No.	202014
		Date	
		Drawing No.	SP1