
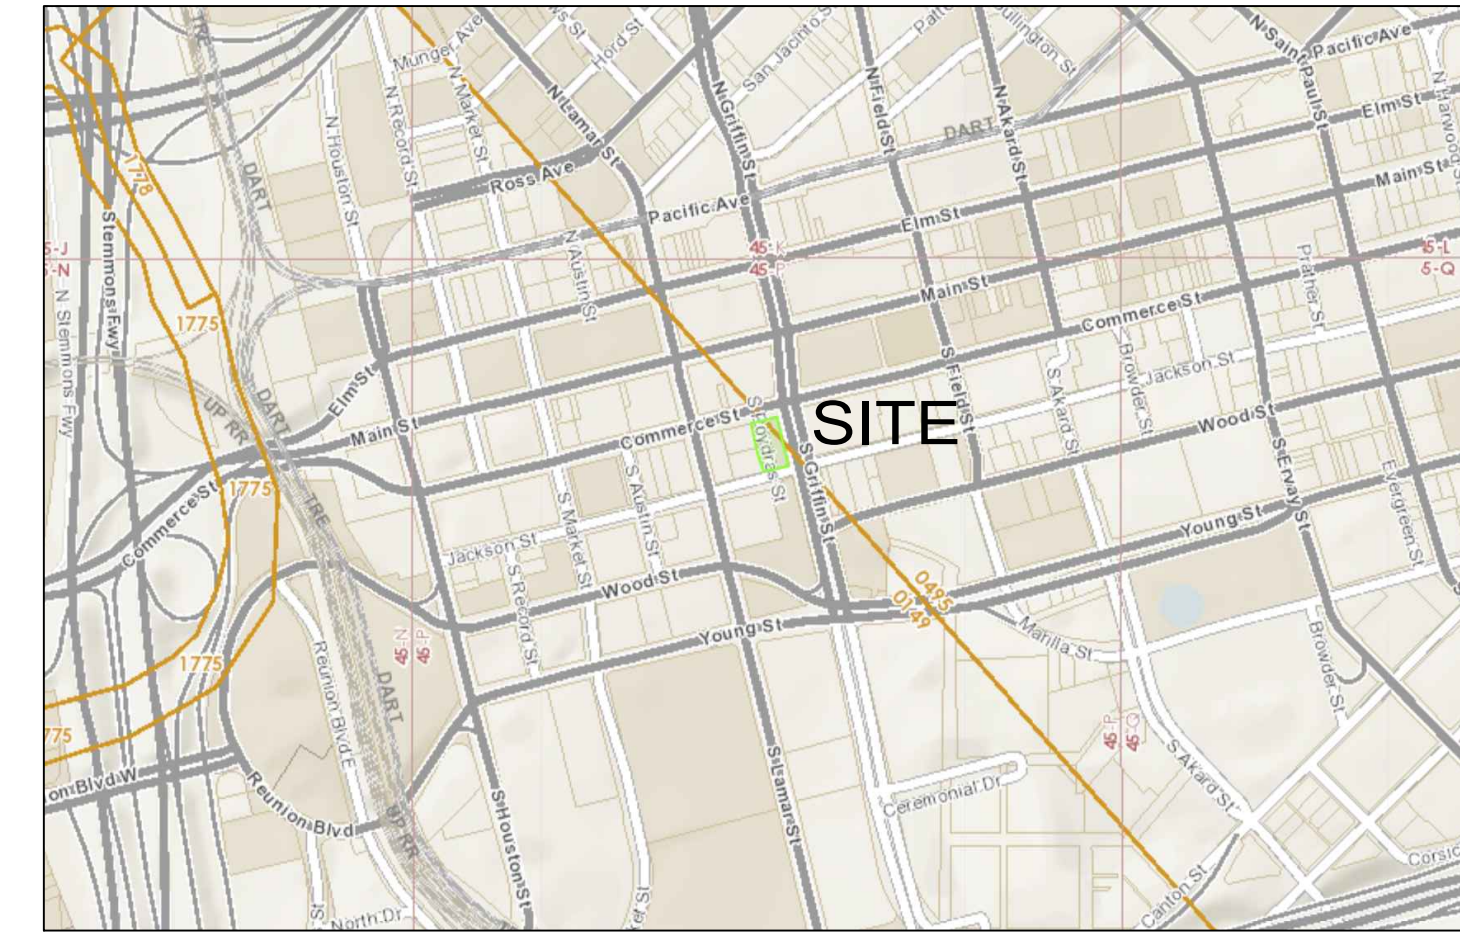


1


# SITE PLAN

SCALE: 1" = 20'-0"

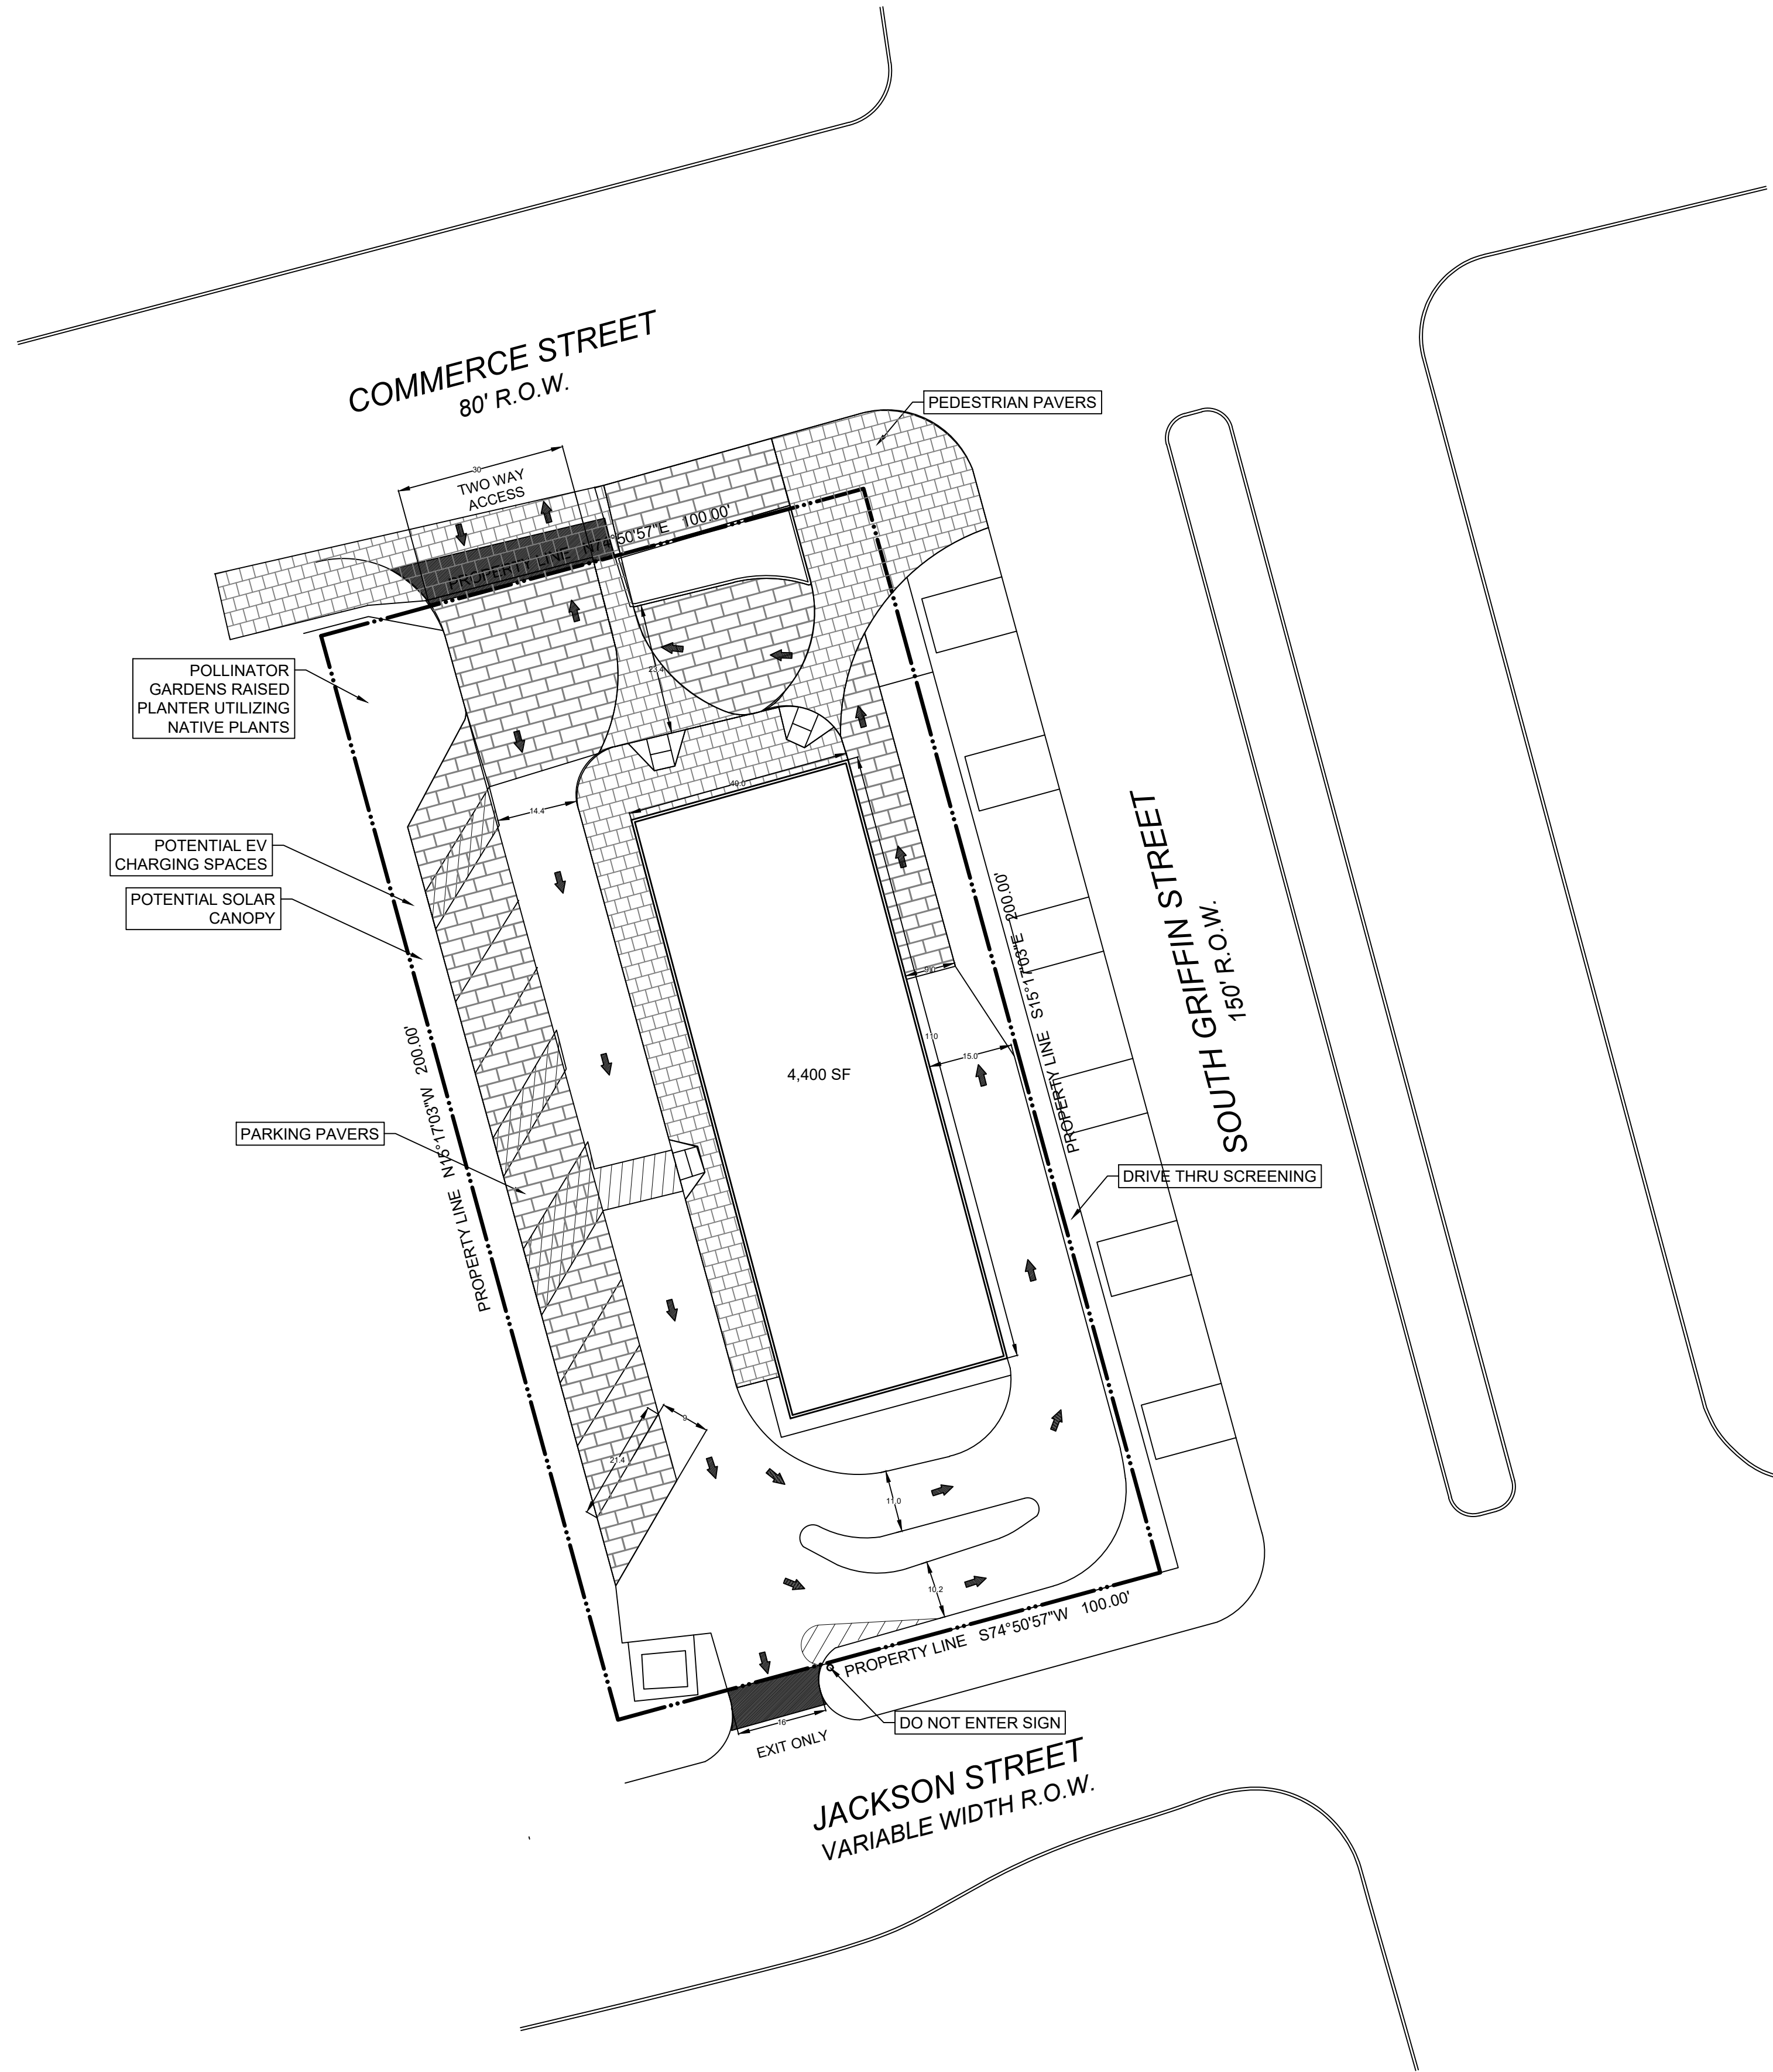

VICINITY MAP

NTS

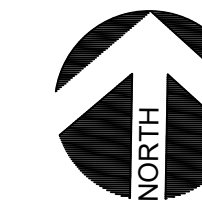

09/13/2024

PROJECT NUMBER

CASE NUMBER

BALDWIN ASSOCIATES

3904 Elm Street, Suite B  
Dallas, Texas 75226  
MOBILE: 214.729.7949  
OFFICE: 214.824.7949  
rob@baldwinplanning.com

# Baldwin Associates

McDonalds – Downtown  
DALLAS, TEXAS

CASE NUMBER: (Z234-139(MB))