


**WEST RESIDENCE**  
 4665 MEADOWOOD ROAD; DALLAS, TX 75220

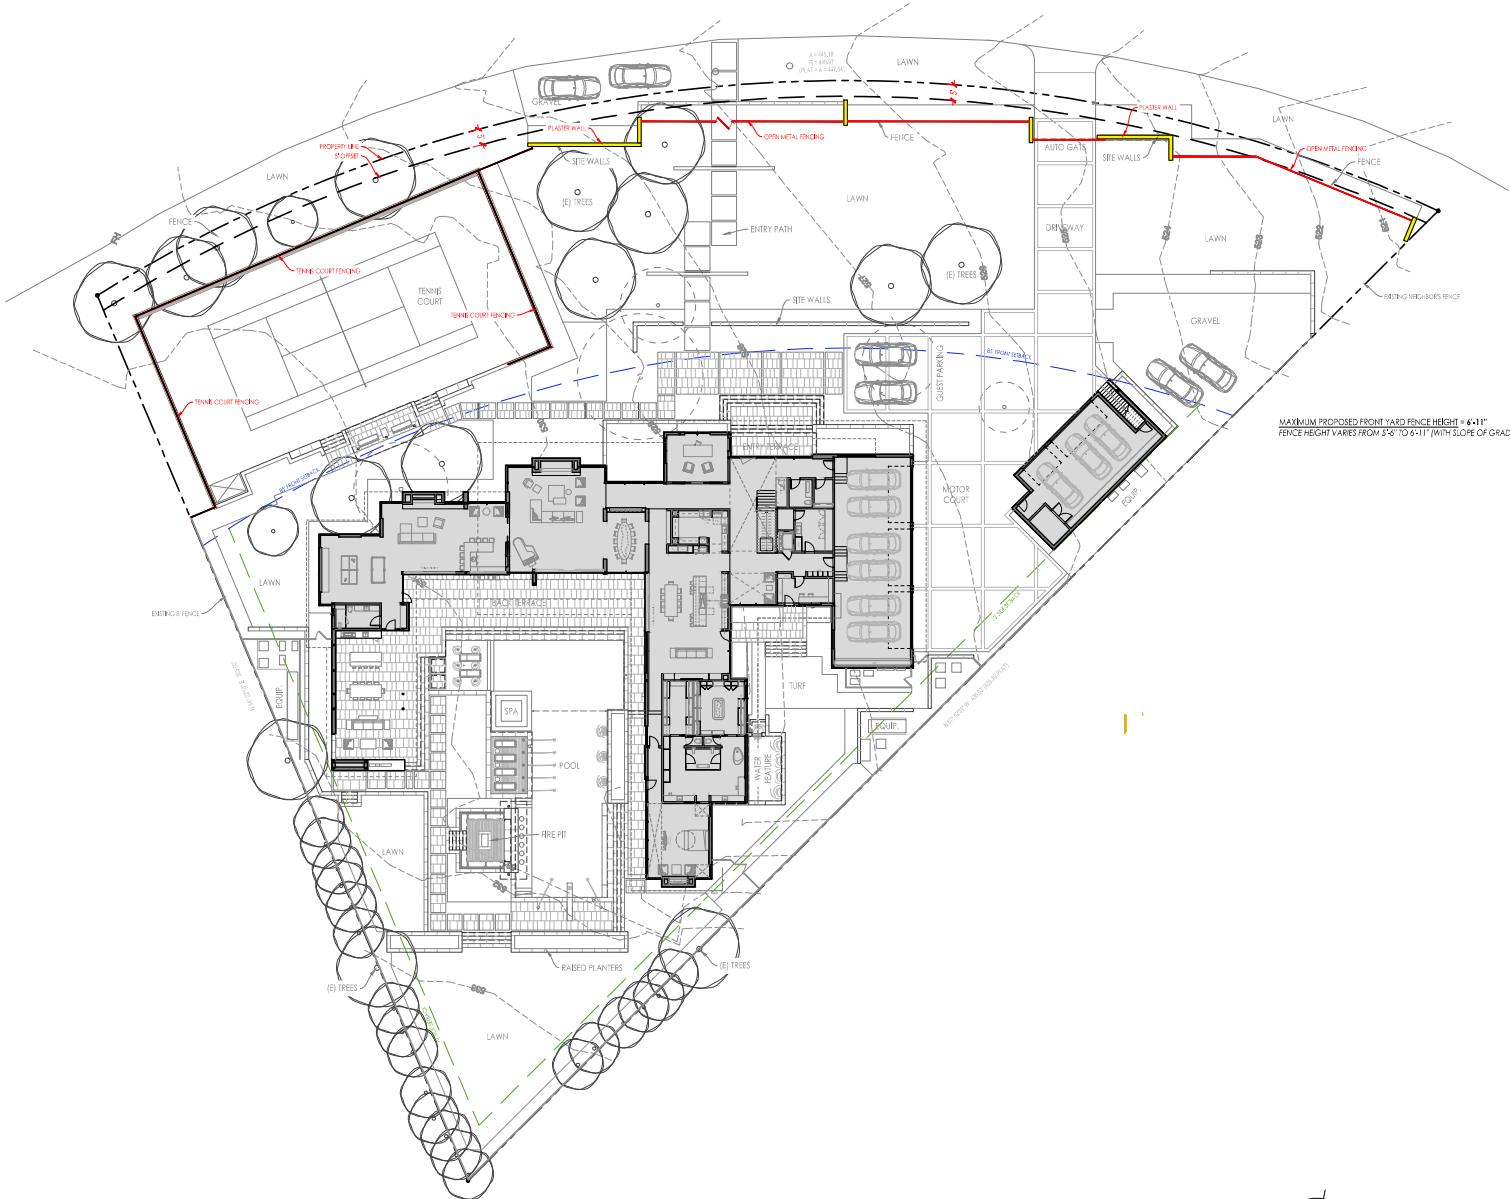

ISSUE DATE 12/5/2025  
 PLOT DATE 12/18/2025

REVISIONS

ALL NOTED SCALES ARE ACCURATE  
 ONLY WHEN PLANS ARE PRINTED AT  
 FULL ORIGINAL SITE (30'x42').


L7.0  
 FENCE  
 PLAN

1 SITE PLAN - FRONT YARD FENCING  
 SCALE: 1/16" = 1'-0"



**WEST RESIDENCE**

4665 MEADOWOOD ROAD; DALLAS, TX 75220

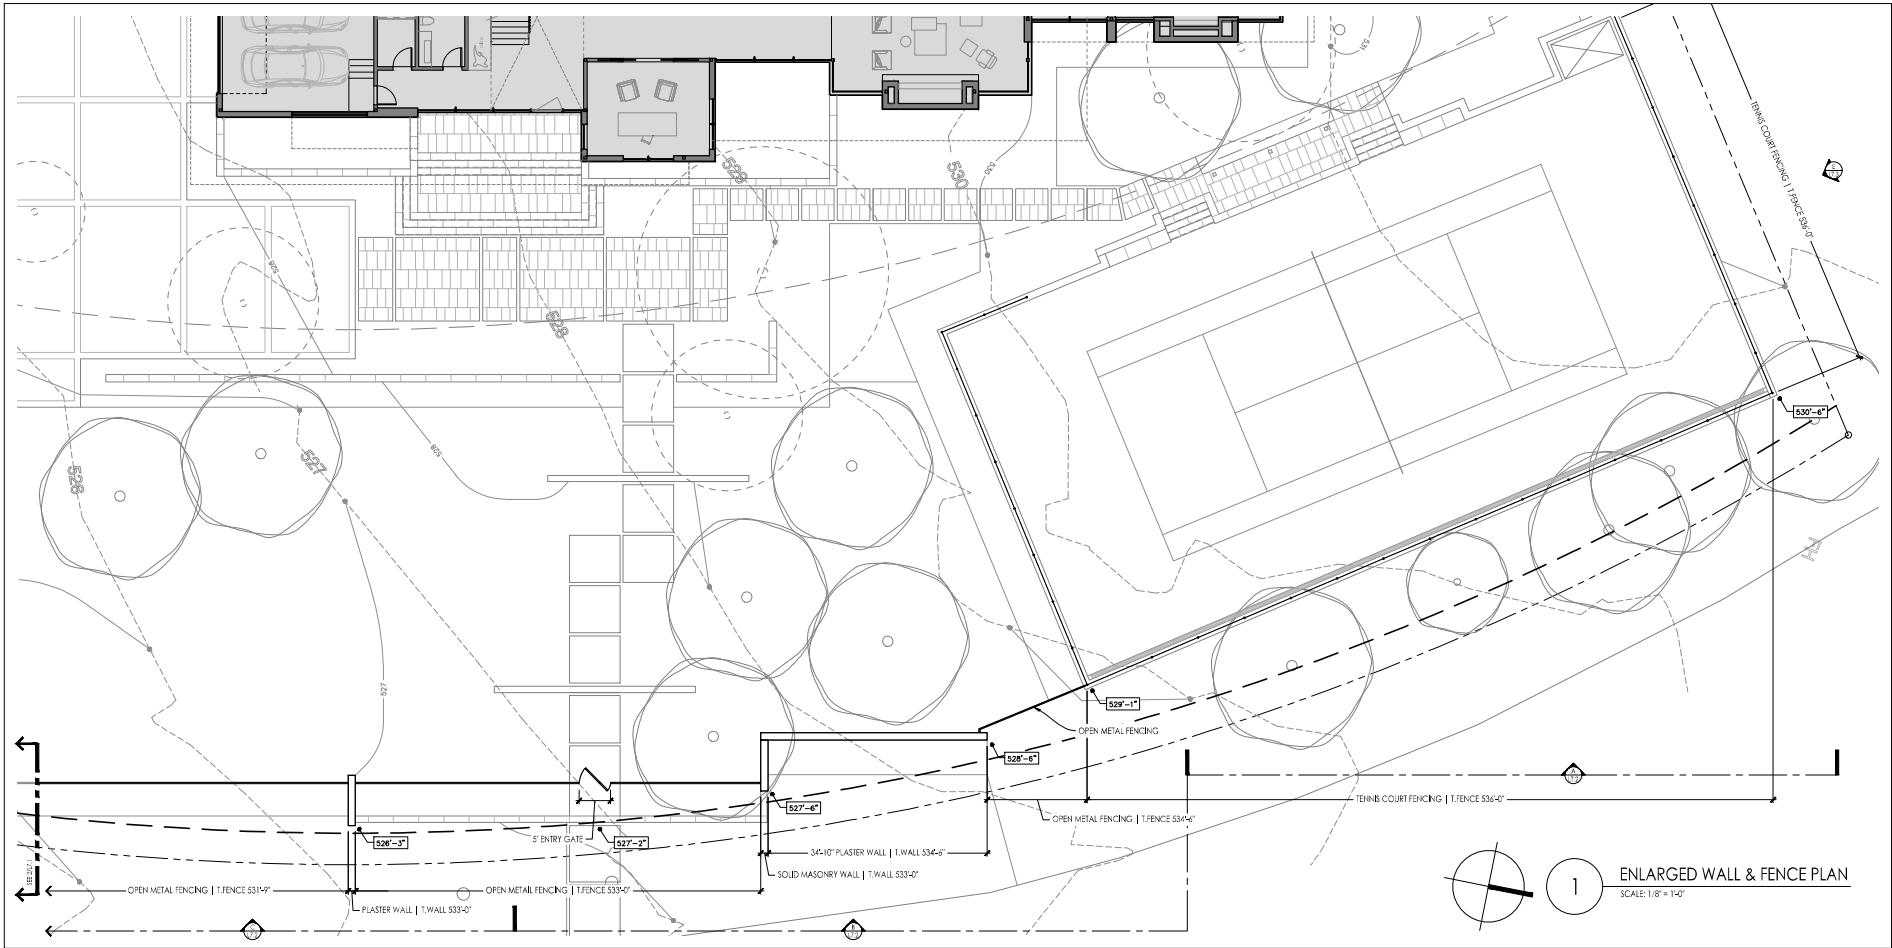


ISSUE DATE 12/5/2025  
PLOT DATE 12/18/2025

REVISIONS

ALL NOTED SCALES ARE ACCURATE ONLY WHEN PLANS ARE PRINTED AT FULL ORIGINAL SITE (30"X42")

**L7.1**

**FENCE PLAN & DETAILS**

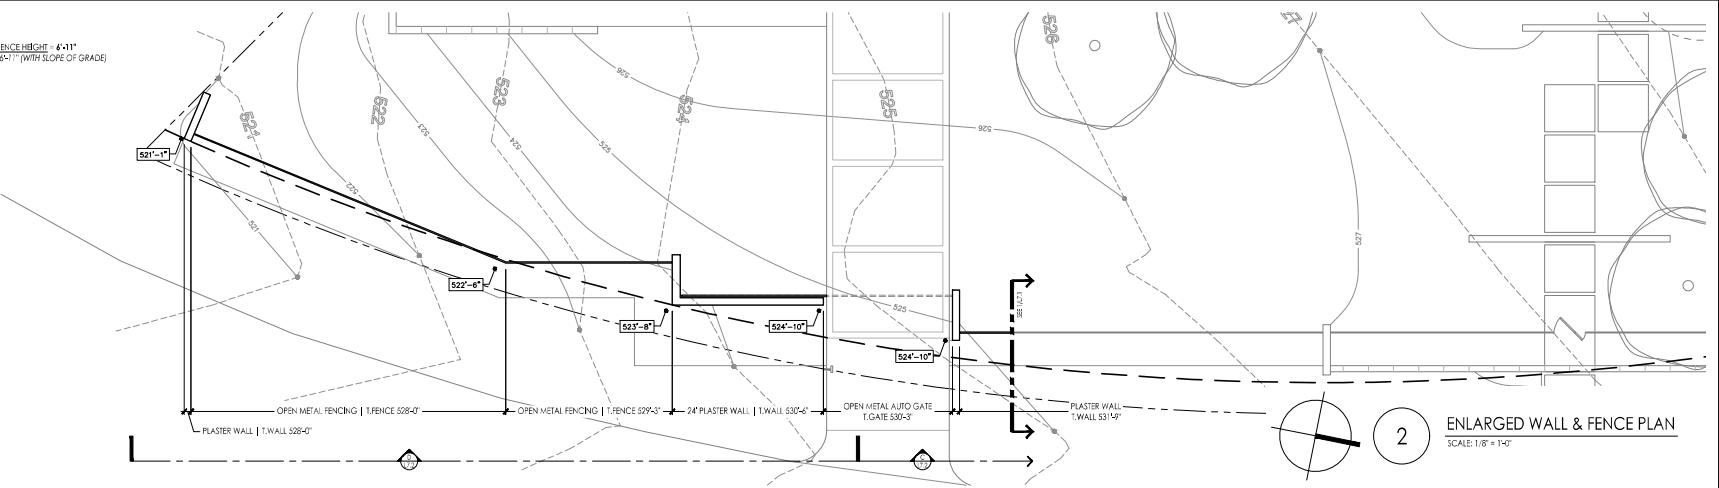



WEST RESIDENCE  
4665 MEADOWOOD ROAD; DALLAS, TX 75220


ISSUE DATE 12/5/2025  
PLOT DATE 12/18/2025

REVISIONS

ALL NOTED SCALES ARE ACCURATE  
ONLY WHEN PLANS ARE PRINTED AT  
FULL ORIGINAL SITE (30'x42').

L7.2


FENCE PLAN  
& DETAILS

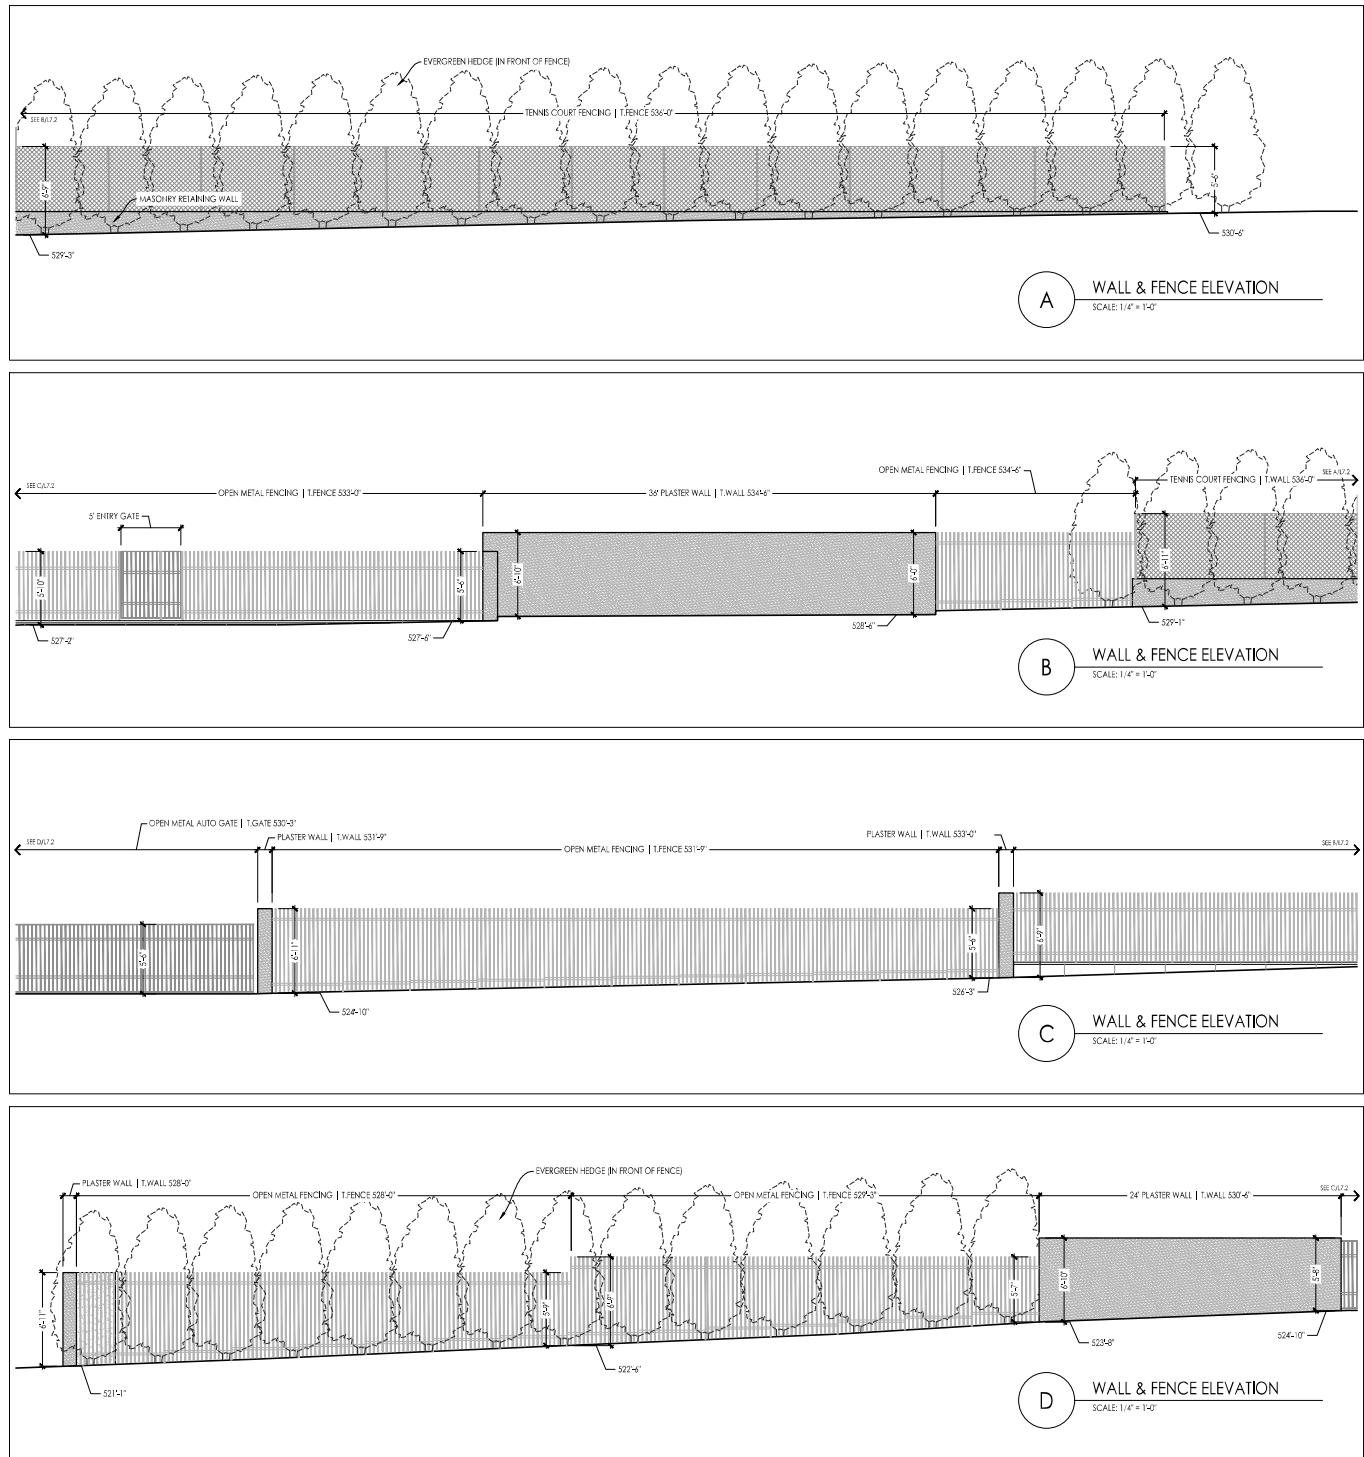



# WEST RESIDENCE

4665 MEADOWOOD ROAD; DALLAS, TX 75220

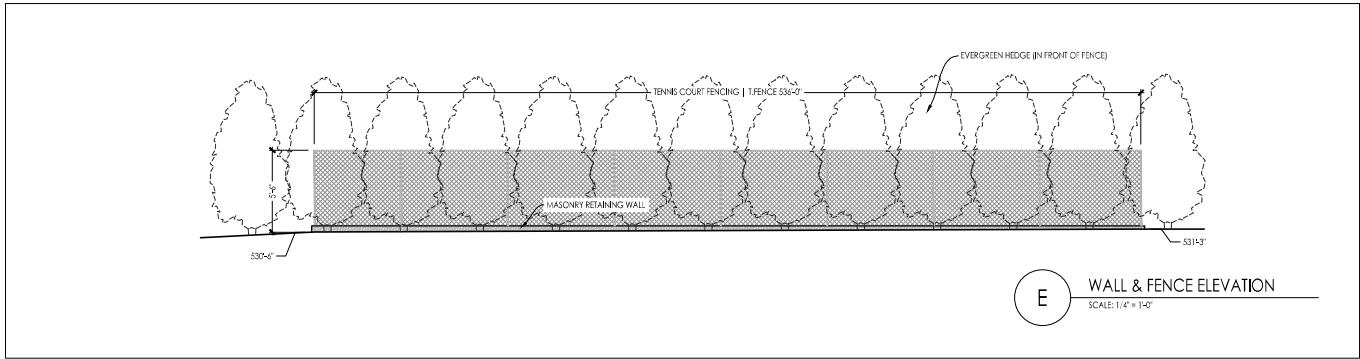

ISSUE DATE 12/5/2025  
PLOT DATE 12/18/2025

REVISIONS

..\..\..\Garden Design Studio Dropbox\01-Active Projects\Andrew\West - 4665 Meadowood\01 Drawings\02 Xref\Images\Enscape\_2025-12-05-10-17-44 FNC WIDE (Custom).jpg

ALL NOTED SCALES ARE ACCURATE  
ONLY WHEN PLANS ARE PRINTED AT  
FULL ORIGINAL SIZE (30"X42").

L7.3

FENCE PLAN  
& DETAILS