



PROPOSED FRONT ELEVATION

SCALE 1/8" = 1'-0"

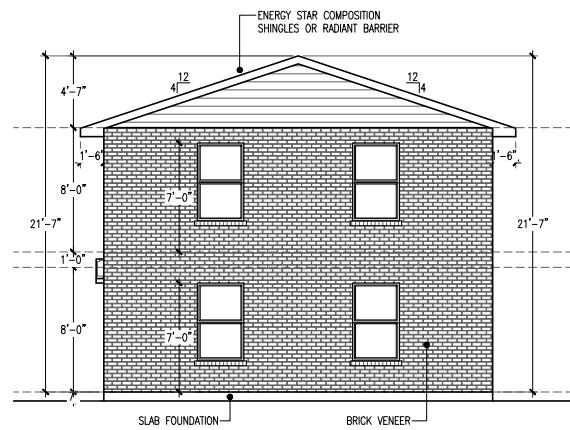


PROPOSED RIGHT ELEVATION

SCALE 1/8" = 1'-0"

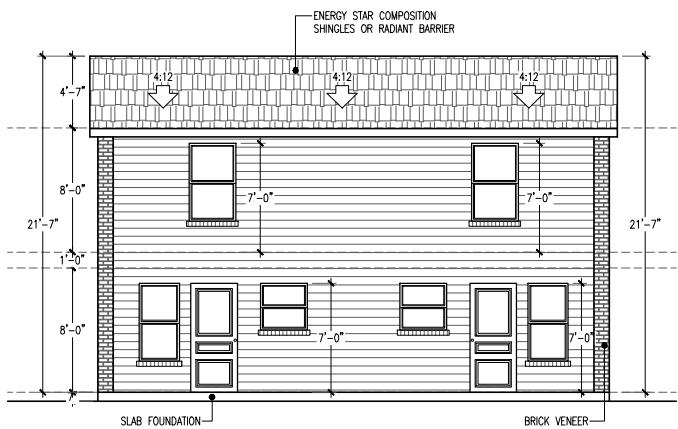


PROPOSED REAR ELEVATION

SCALE 1/8" = 1'-0"

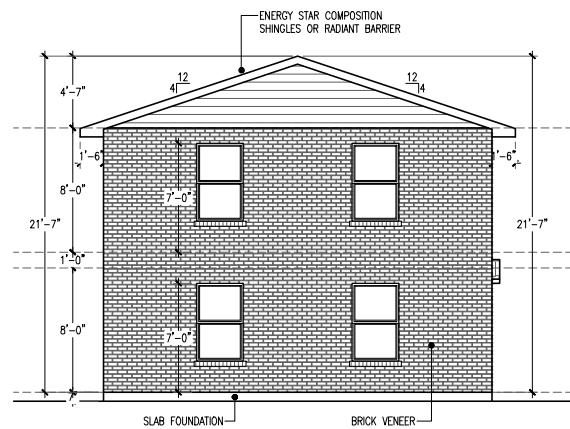

PROPOSED LEFT ELEVATION

SCALE 1/8" = 1'-0"

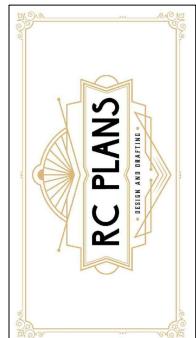

214-859-4267

THESE PLANS AND SPECIFICATIONS ARE INTENDED SOLELY FOR USE ON THE DESIGNATED SITE FOR WHICH THEY WERE CREATED. ANY REPRODUCTION OR DISTRIBUTION IS PROHIBITED. CONFIRMATION TO THIS PURCHASE REPRODUCTION, REUSE OR DISCLOSURE—WHETHER IN FULL OR PARTIAL FORM—AND MEDICAL USE OR OTHER UNINTENDED USE IS PROHIBITED. RCPLANS LLC RETAINS OWNERSHIP AND PROPRIETARY RIGHTS TO THE INFORMATION CONTAINED WITHIN THESE DRAWINGS AND SPECIFICATIONS.

USE:	RESIDENTIAL NEW DUPLEX CONSTRUCTION	RC PLANS
PLAN:	DRAWN BY: DATE: SCALE:	1/16/2024 1/8" = 1'-0"

ADDRESS:
117-119
N VAN
BUREN
AVE,
DALLAS, TX
75208

PAGE NUMBER:
05