



LEGEND	
	EXISTING TREE
	FLOW DIRECTION
AREAS	SQ. FT
LAND	28886.351
EXISTING STRUCTURE	NONE
Proposed Child care Facility	3500
PLAY AREA	3879.25

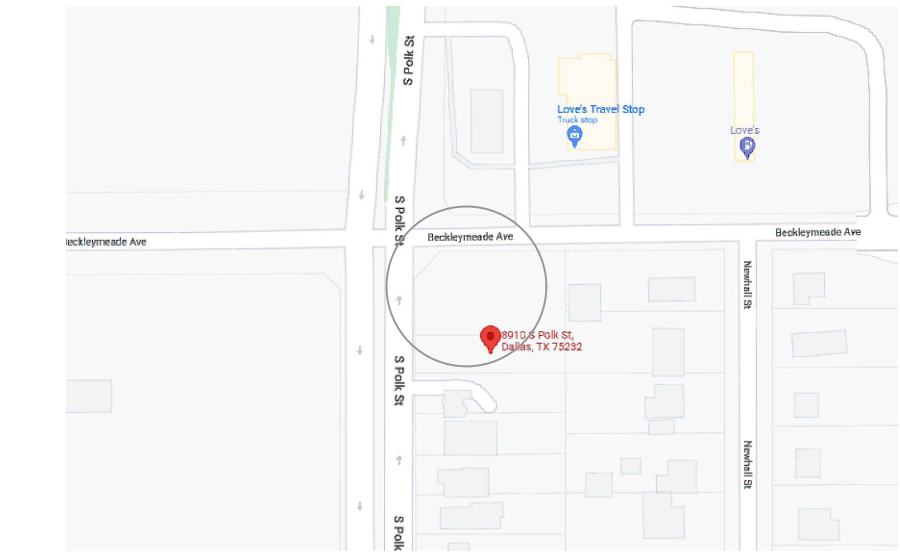


AREA MAP

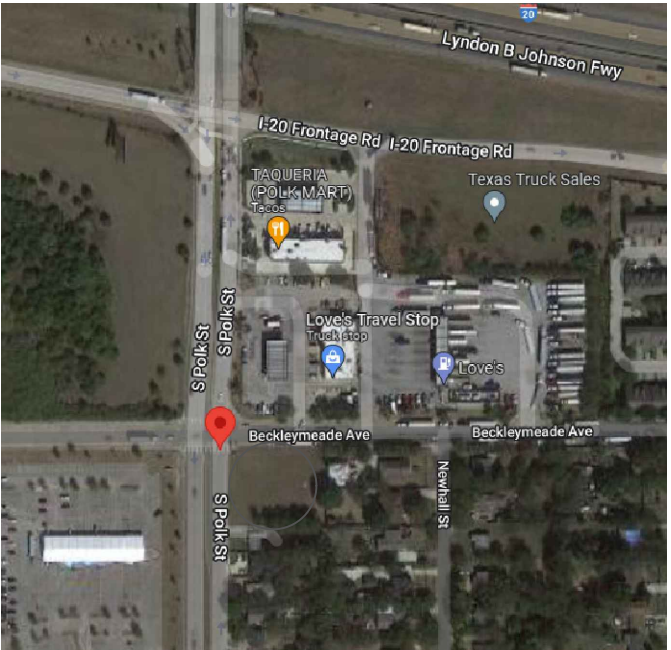

AERIAL MAP


BECKLEYMEADE AVENUE

POLK STREET

 

SITE PLAN

3/32"=1'-0"

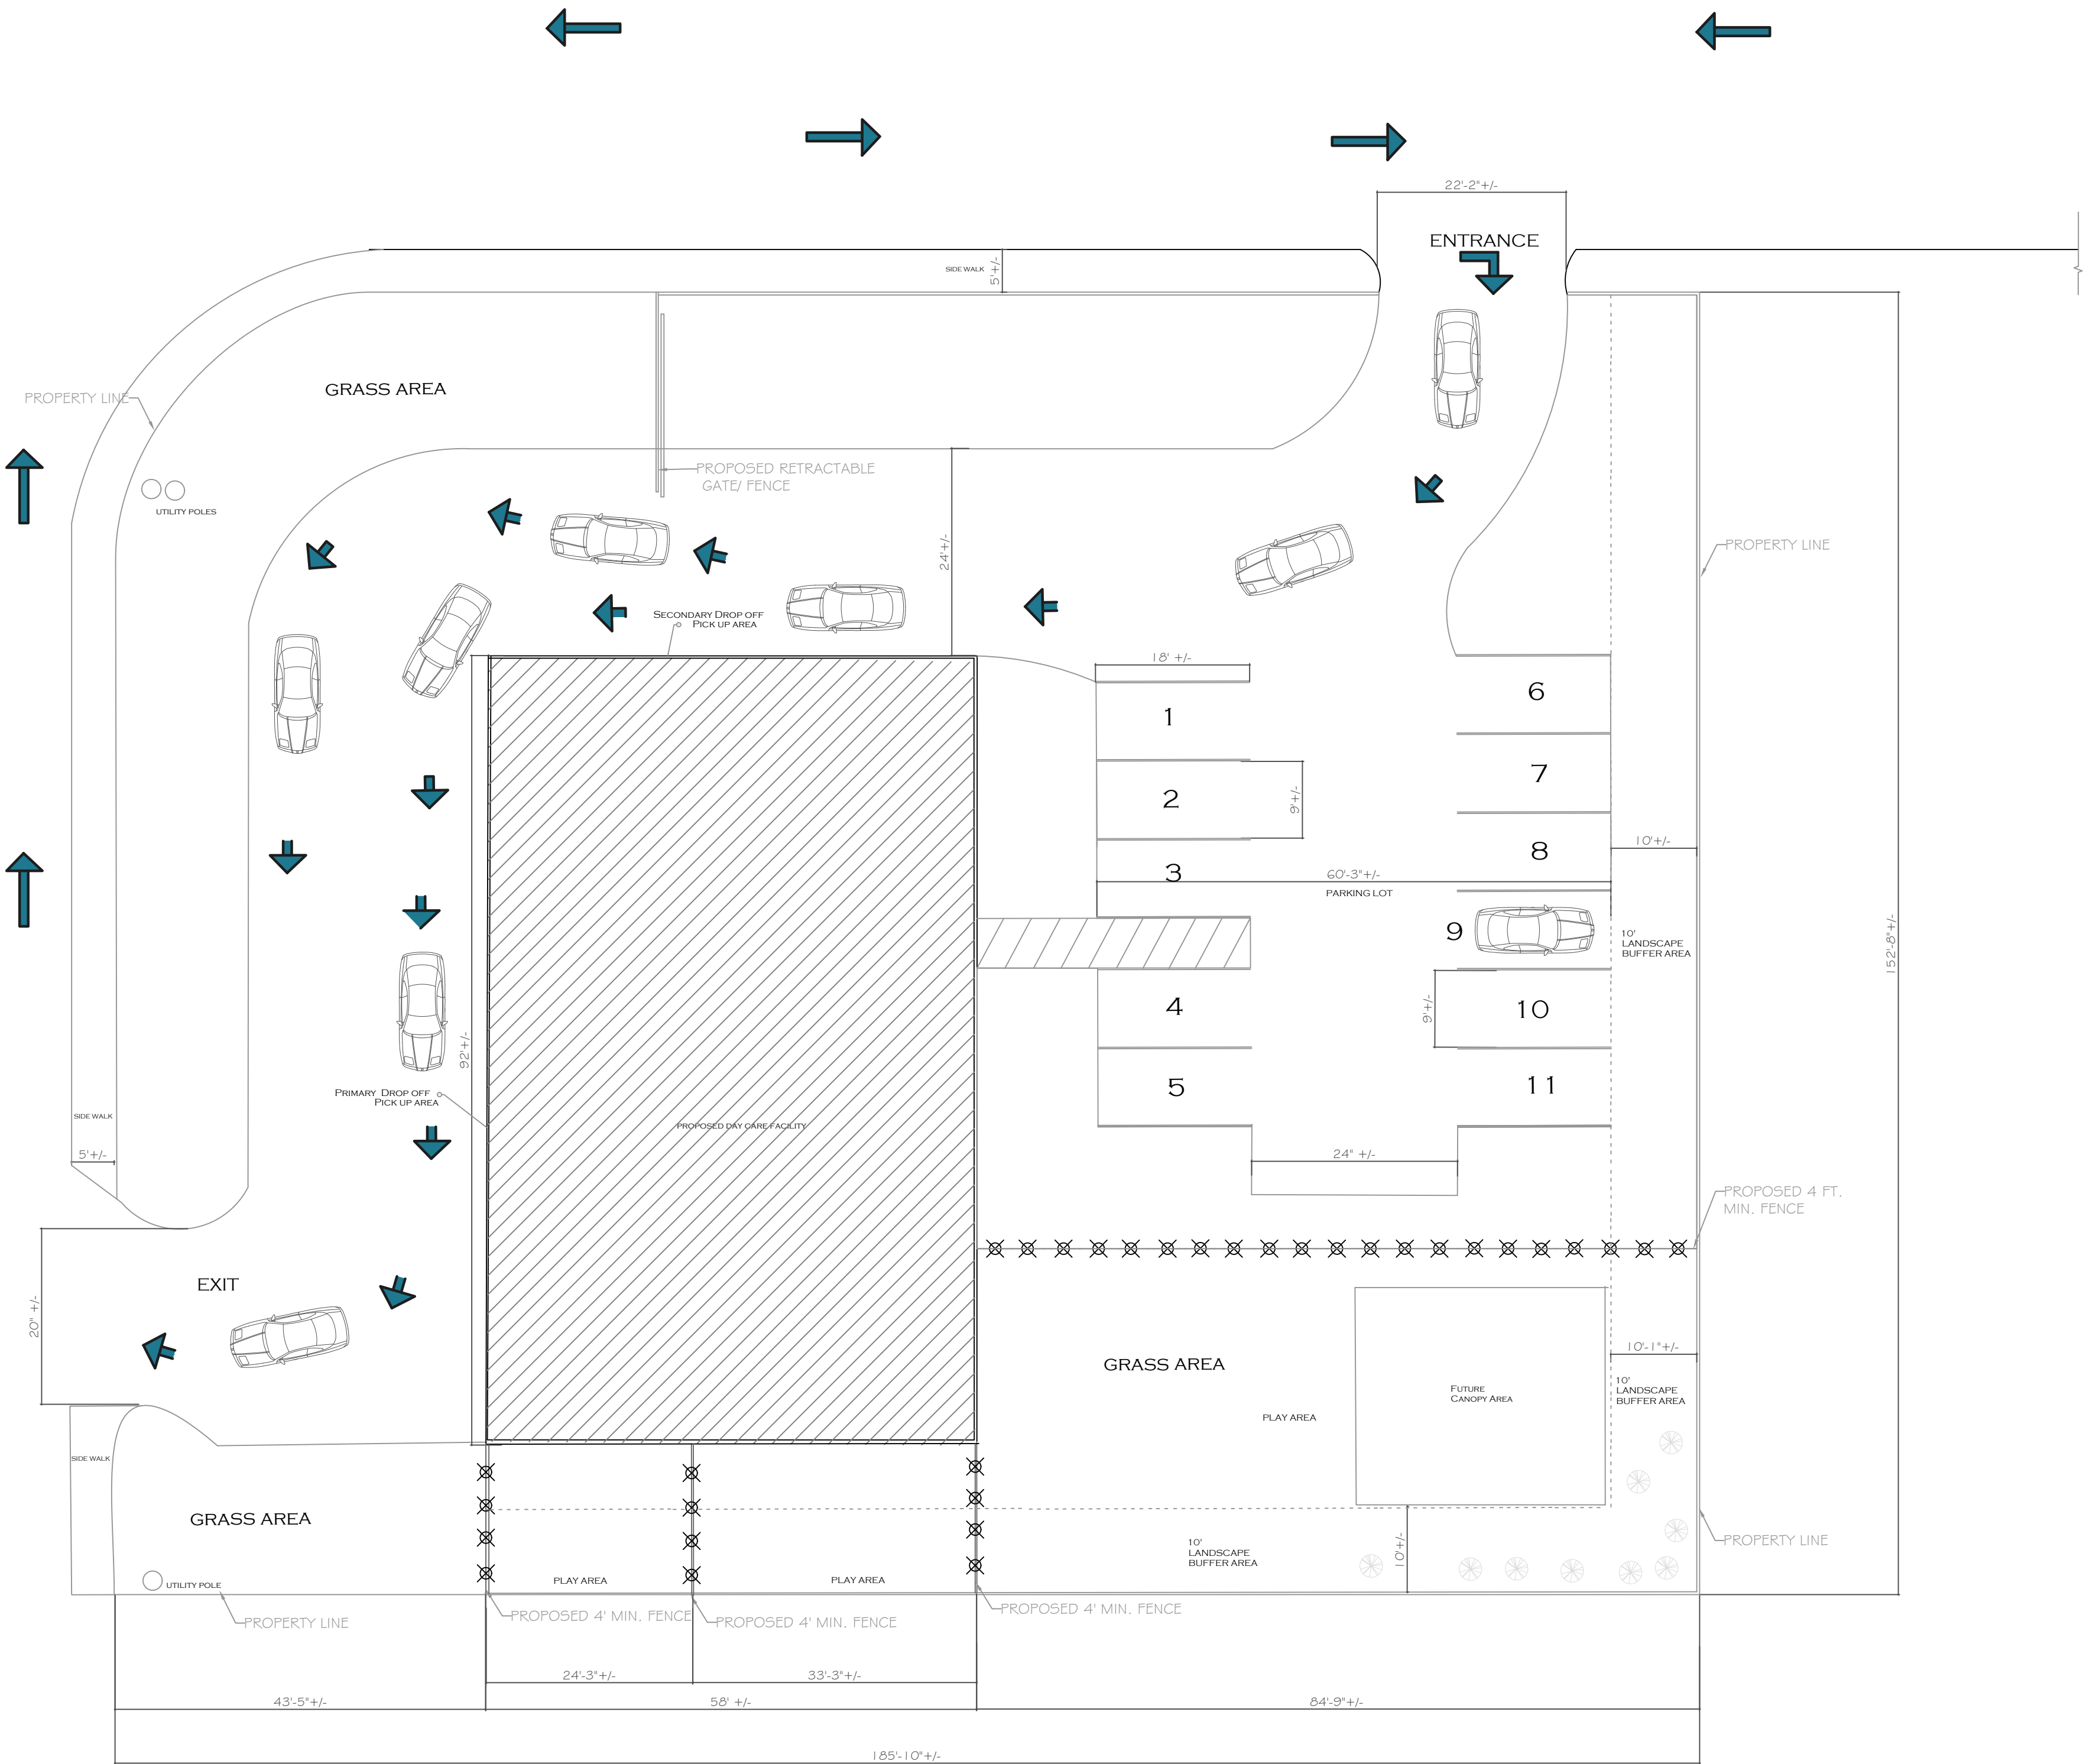

PROJECT : GENESIS



Genesis Child Care Center
Dorian Bahr | Dorian Development
909 business parkway, Richardson, TX, 75081
214.698.9936

DATE DRAWN: 04/26/2022

DATE	REVISION	INITIAL
05/02/22	REV 1	LG
08/21/22	REV 2	SD
08/22/22	REV 3	SD
09/01/22	REV 4	SD
09/30/22	REV 5	SD
10/13/22	REV 5	SD



Case #
Z212-264