


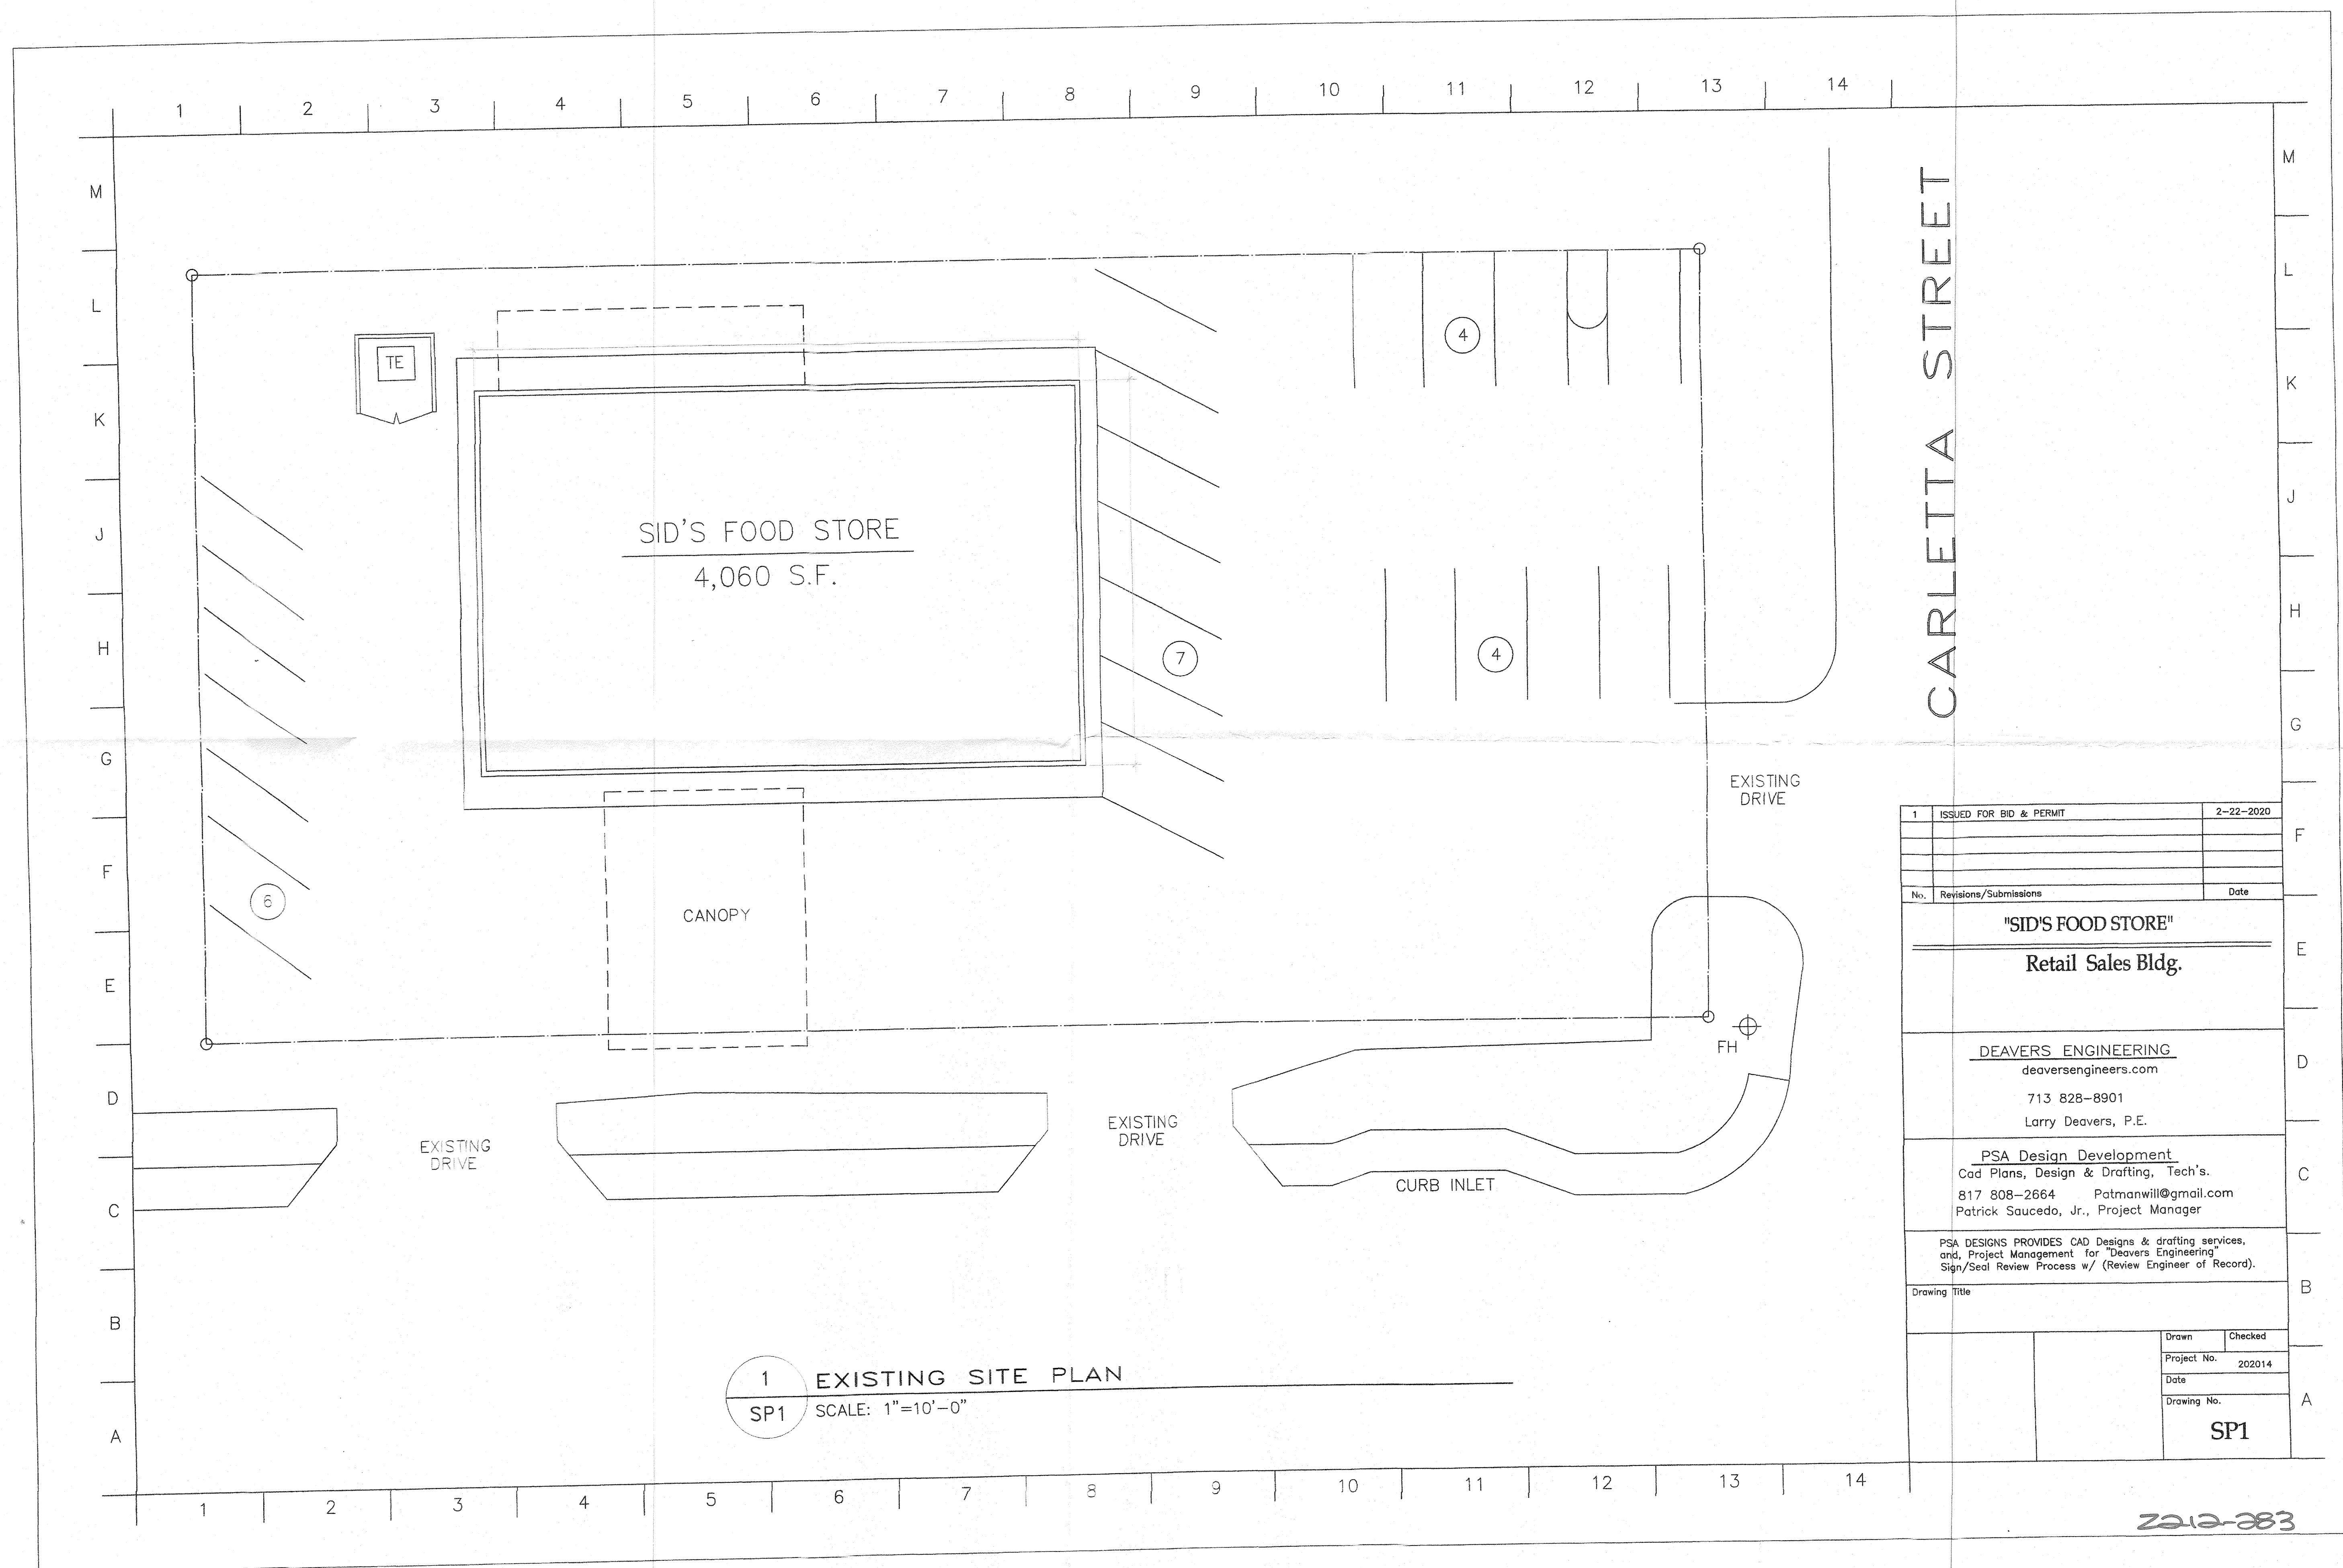

1 EXISTING SITE PLAN
 SP1 SCALE: 1"=10'-0"

1	ISSUED FOR BID & PERMIT	2-22-2020
No.	Revisions/Submissions	Date
"SID'S FOOD STORE"		
Retail Sales Bldg.		
DEAVERS ENGINEERING		
deaversengineers.com		
713 828-8901		
Larry Deavers, P.E.		
PSA Design Development		
Cad Plans, Design & Drafting, Tech's.		
817 808-2664 Patmanwill@gmail.com		
Patrick Saucedo, Jr., Project Manager		
PSA DESIGNS PROVIDES CAD Designs & drafting services, and, Project Management for "Deavers Engineering" Sign/Seal Review Process w/ (Review Engineer of Record).		
Drawing Title		
	Drawn	Checked
	Project No.	202014
	Date	
	Drawing No.	
		SP1

2012-283