D | PLANT LISTING

PLANNED DEVELOPMENT PLAN PLANT LIST SIZE TYPE

PARKING LOT TREES 3" MINIMUM CALIPER FROM CITY APPROVED LISTING STREET TREES 3" MINIMUM CALIPER FROM CITY APPROVED LISTING PARKING LOT SHRUBS 24" MINIMUM HEIGHT - 36" ON CENTER MINIMUM SPACING. FOUNDATION PLANTING 18" MINIMUM HEIGHT - 36" ON CENTER MINIMUM SPACING. NELLIE R. STEVENS HOLLY 30 GALLON AT 5' ON CENTER

C ORDINANCE REQUIREMENTS - DALLAS

MANDATORY PROVISIONS 1. PROTECTED TREE MITIGATION EXISTING TREE CALIPER IN INCHES 41 /4 = 10 4" CALIPER TREES REQUIRED 2. RESIDENTIAL ADJACENCY 2 LARGE NON-CANOPY TREES PER 50 LINEAR FEET 270 /25 = 11 3" CALIPER TREES REQUIRED 12 3" CALIPER TREES EXISTING

3. **SITE AREA** I TREE PER 4,000 SQUARE FEET SITE AREA IN SQUARE FEET 45,900 /4,000 = 11 2" CALIPER TREES REQUIRED

5. **PARKING LOT TREES** NO PARKING SPACE MORE THAN 120' FROM ANY TREE 3 3" CALIPER TREES REQUIRED

I TREE PER 50 LINEAR FEET OF STREET FRONTAGE 270 /50 = 5 3" CALIPER TREES REQUIRED

DESIGN STANDARDS

1. 40,000 - 2.99 ACRES - 20 POINTS REQUIRED 2. PARKING LOT SCREENING

OPTION 2 - DOUBLE ROW OF PLANTING 10 POINTS 3. BUILDING FOUNDATION PLANTING 5 POINTS OPTION I

4. PARKING LOT ISLANDS 50% INCREASE IN SIZE 5 POINTS 20 POINTS

B PREPARATION GENERAL NOTES

I. PLAN PREPARED BY:

MICHAEL S. KENDALL KENDALL + LANDSCAPE ARCHITECTURE 6976 SANTA BARBARA

DALLAS, TEXAS 75206 PHONE: (214) 739-3226


E-MAIL: MIKE@KENDALL7.COM TEXAS LANDSCAPE ARCHITECT LICENSE NO. 1127





BSA Design Group, Inc. 8750 North Central Expressway Suite 1725 Dallas, Texas 75231 214.818.0563 V 214.818.0567 F

FOREST LANE

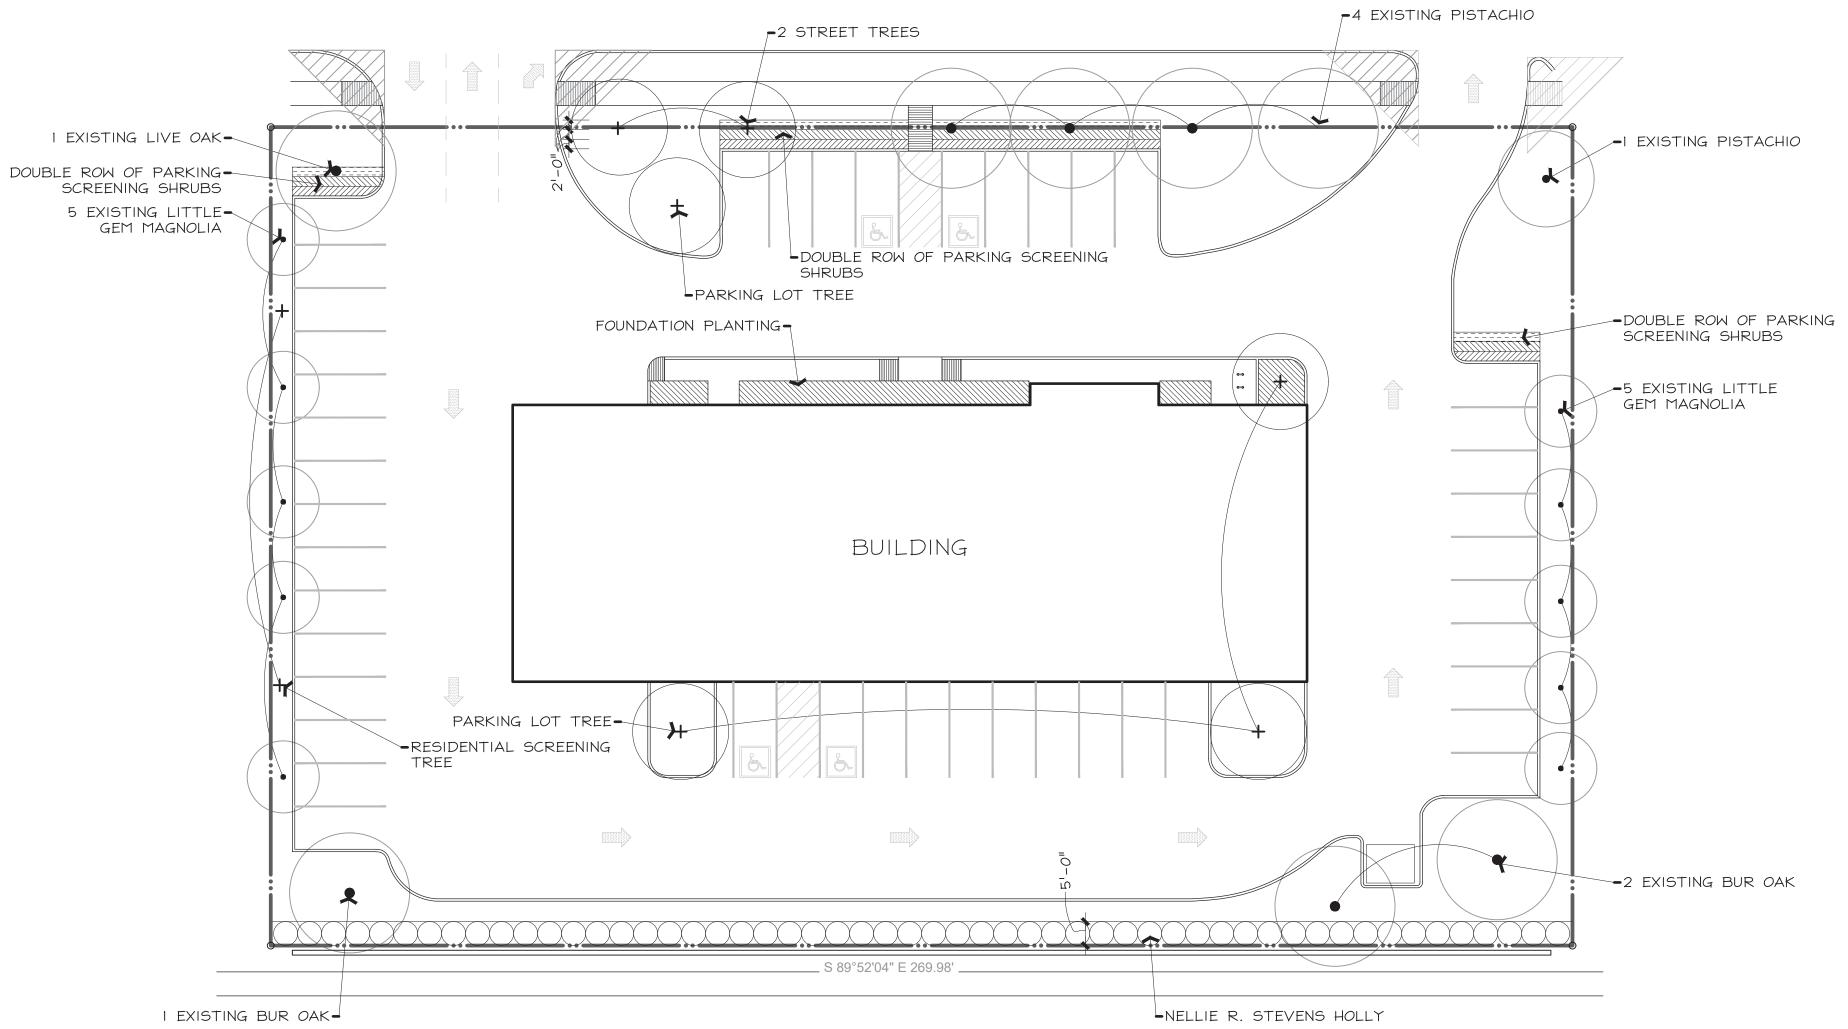

B PLANNED DEVELOPMENT LANDSCAPE PLAN

1" = 20'-0"

0 10' 20' 40'

Drawn By Checked By Revisions

Date of Signing

Project Number 07-2202
Date 01.11.2023
Sheet No.