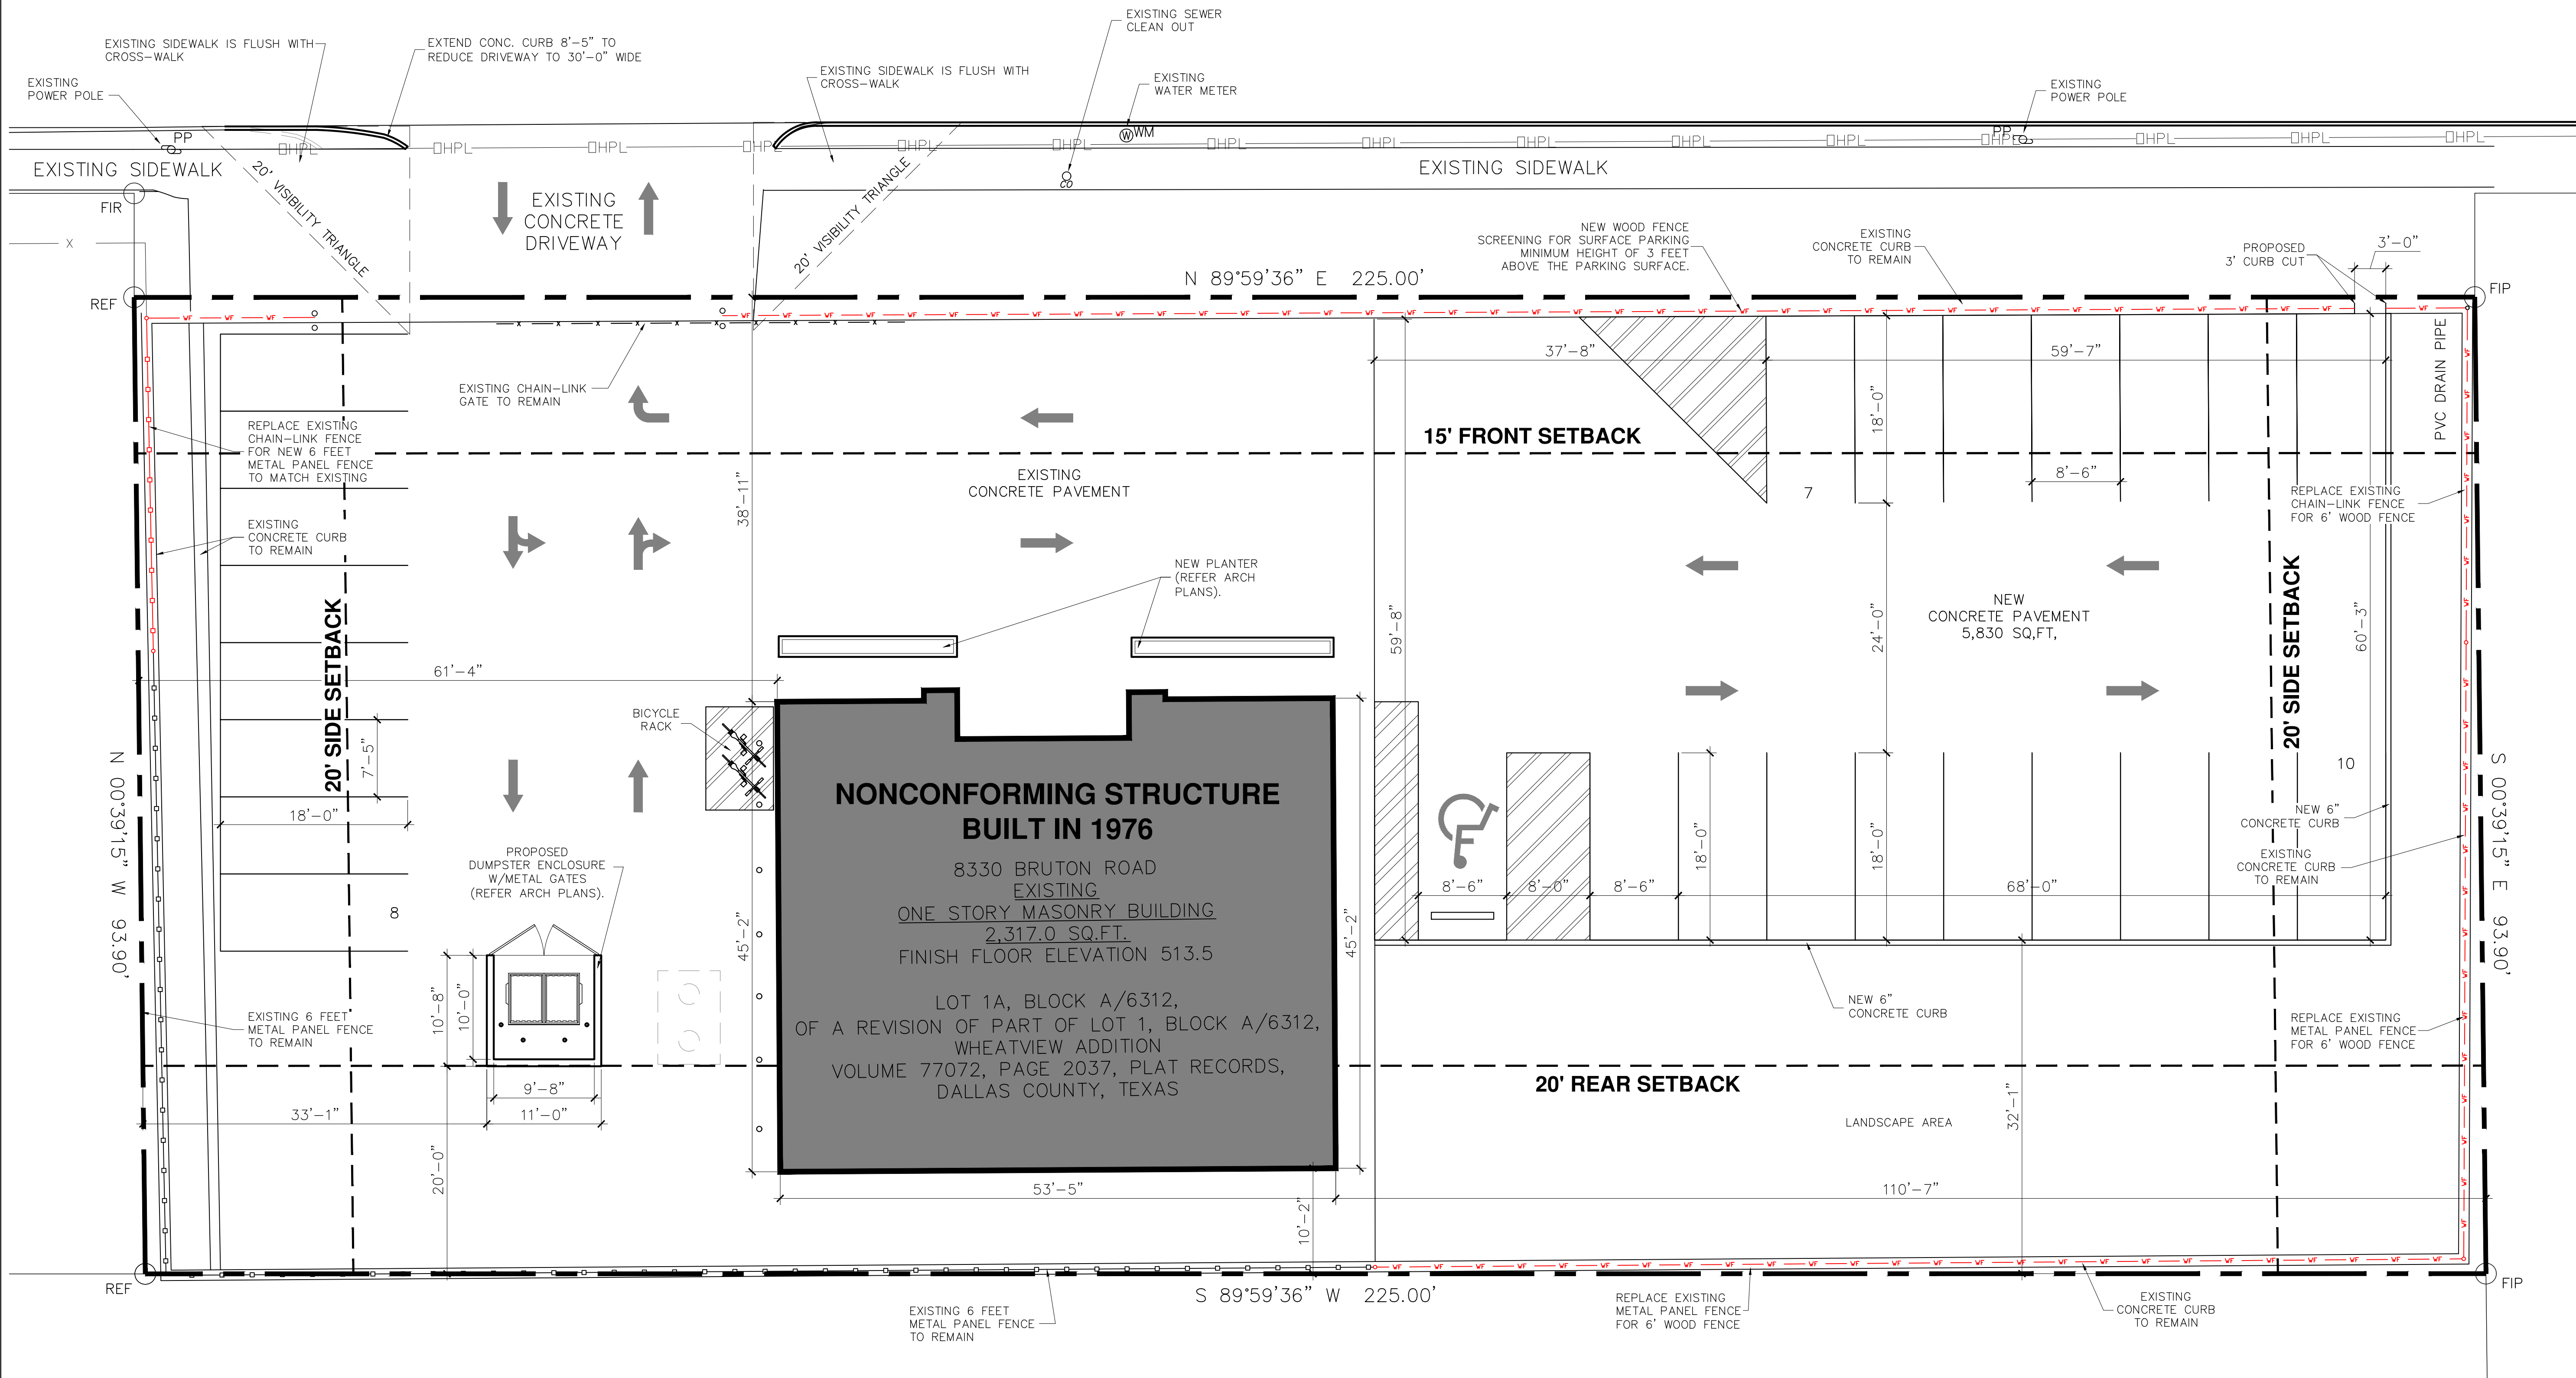
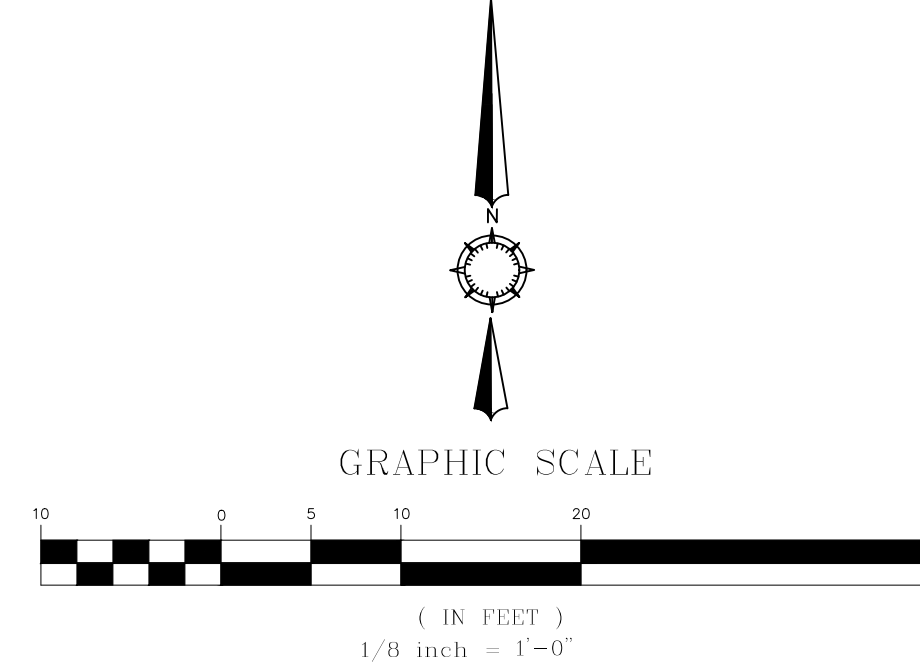


USE	AREA	CODE	REQUIRED	PROVIDED
RESTAURANT	2,317 SQ.FT.	1/100	23	25
SITE / BICYCLE PARKING		2/BUILDING	2	2
		TOTALS	25	27

```

1:  WHEATVIEW
2:  LOT 1A BRUTON RD
3:
4:  INT201800130052DD05102018 CO-DC
5:  6312 00A 01A00 3006312 00A

```

[illegible]

PROJECT NAME

EL COLIBRE RESTAURANT

ADDRESS

**8330 BRUTON RD
DALLAS, TX 75217**

SHEET TITLE:

**SUP 2441
SITE PLAN**

DRAWN BY:

REVISÉD BY:

ISSUED FOR

SHEET No.

DATE 3.08.2024

A1.00

CASE NUMBER : M234-014(TB)