


ST. PAUL STREET

EXHIBIT A

SYMBOL LEGEND

SYMBOL	SIZE	QUANTITY	DESCRIPTION
	5'-6" L X 15" W	2	MOVEABLE PLANTER
	3'-6" L X 15" W	6	MOVEABLE PLANTER
	4'-6" L X 2'-6" W	6	MOVEABLE TABLE AND CHAIRS
	DIMENSIONS VARY - REFERENCE PLAN	8	RETRACTABLE AWNING AT EACH WINDOW WITHOUT PREMISE SIGN - ALL AWNINGS PROJECT OUT FROM BUILDING 4'-0". AWNING #1 IS 6'-10 1/2" AFF. AWNING #2 IS 9'-3 3/4" AFF. AWNING #3 IS 9'-8 1/2" AFF. AWNING #4 IS 10'-2 1/2" AFF. AWNING #5 IS 10'-7 3/4" AFF. AWNING #6 IS 10'-10 1/2" AFF. AWNING #7 IS 11'-1" AFF. AWNING #8 IS 8'-11 1/4" AFF.

BLOCK 94

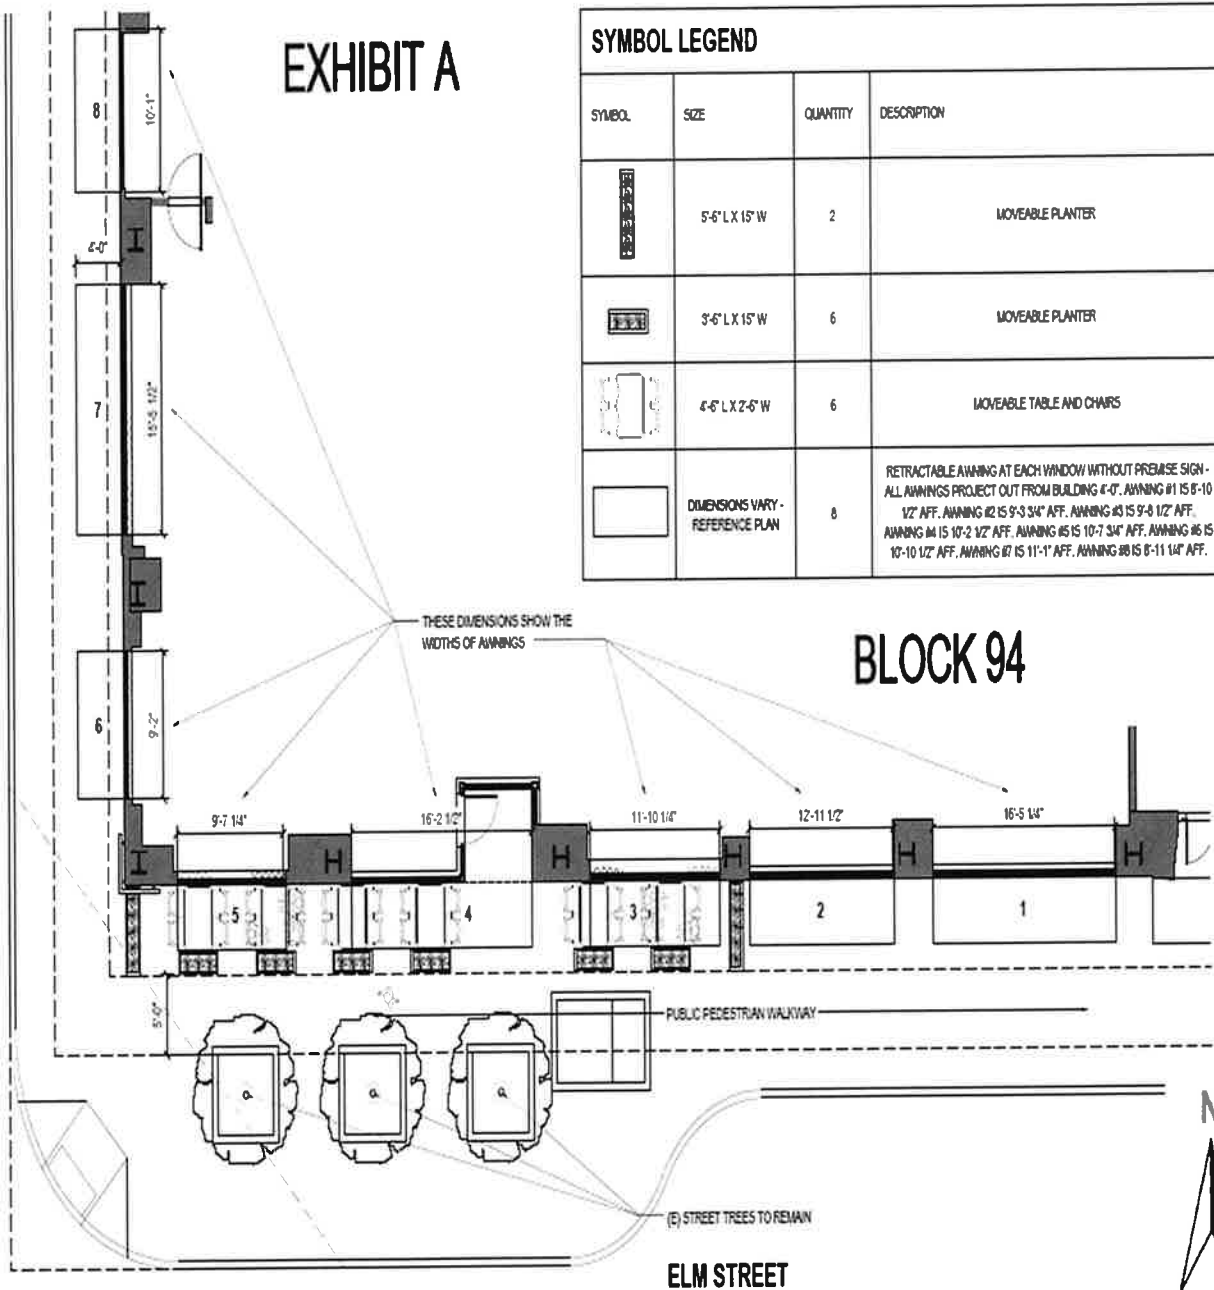

1 FLOOR PLAN

DR. GENE RANNEY ARCHITECTURE
2120 SYLVAN AVE
DALLAS, TX 75208
(214) 987-1902

PROJECT: THE TOWER PETROLEUM
HOTEL SAINT ELM

ADDRESS: 1807 ELM STREET
DALLAS, TX 75201

SHEET TITLE: FLOOR PLAN
SCALE ON 11X17: 1/8" = 1'-0"
SCALE ON 24X36: 1/4" = 1'-0"
DATE: 07/07/2020

A1.0