

[illegible]

3741 SEGUIN DR.
DALLAS, TEXAS, 75229



DRAWINGS PROVIDED BY:
NAHOMI LYNN ANAYA

DATE: 07/22/26

SCALE:
AS INDICATED

SHEET:

A1

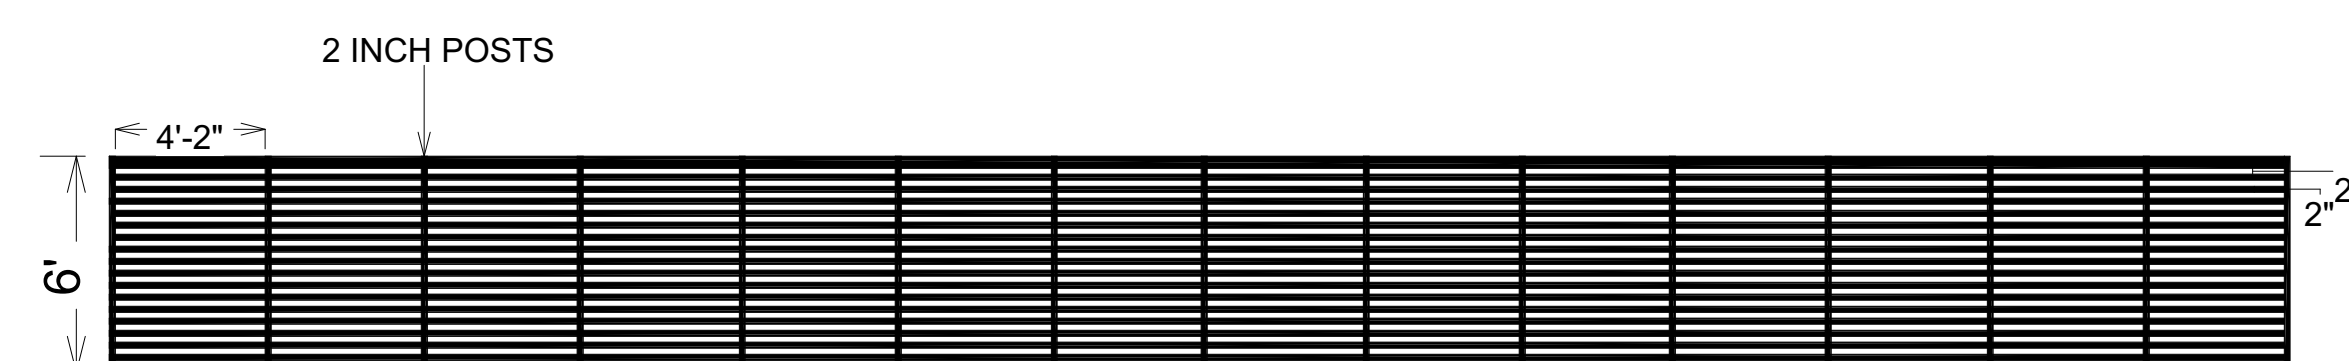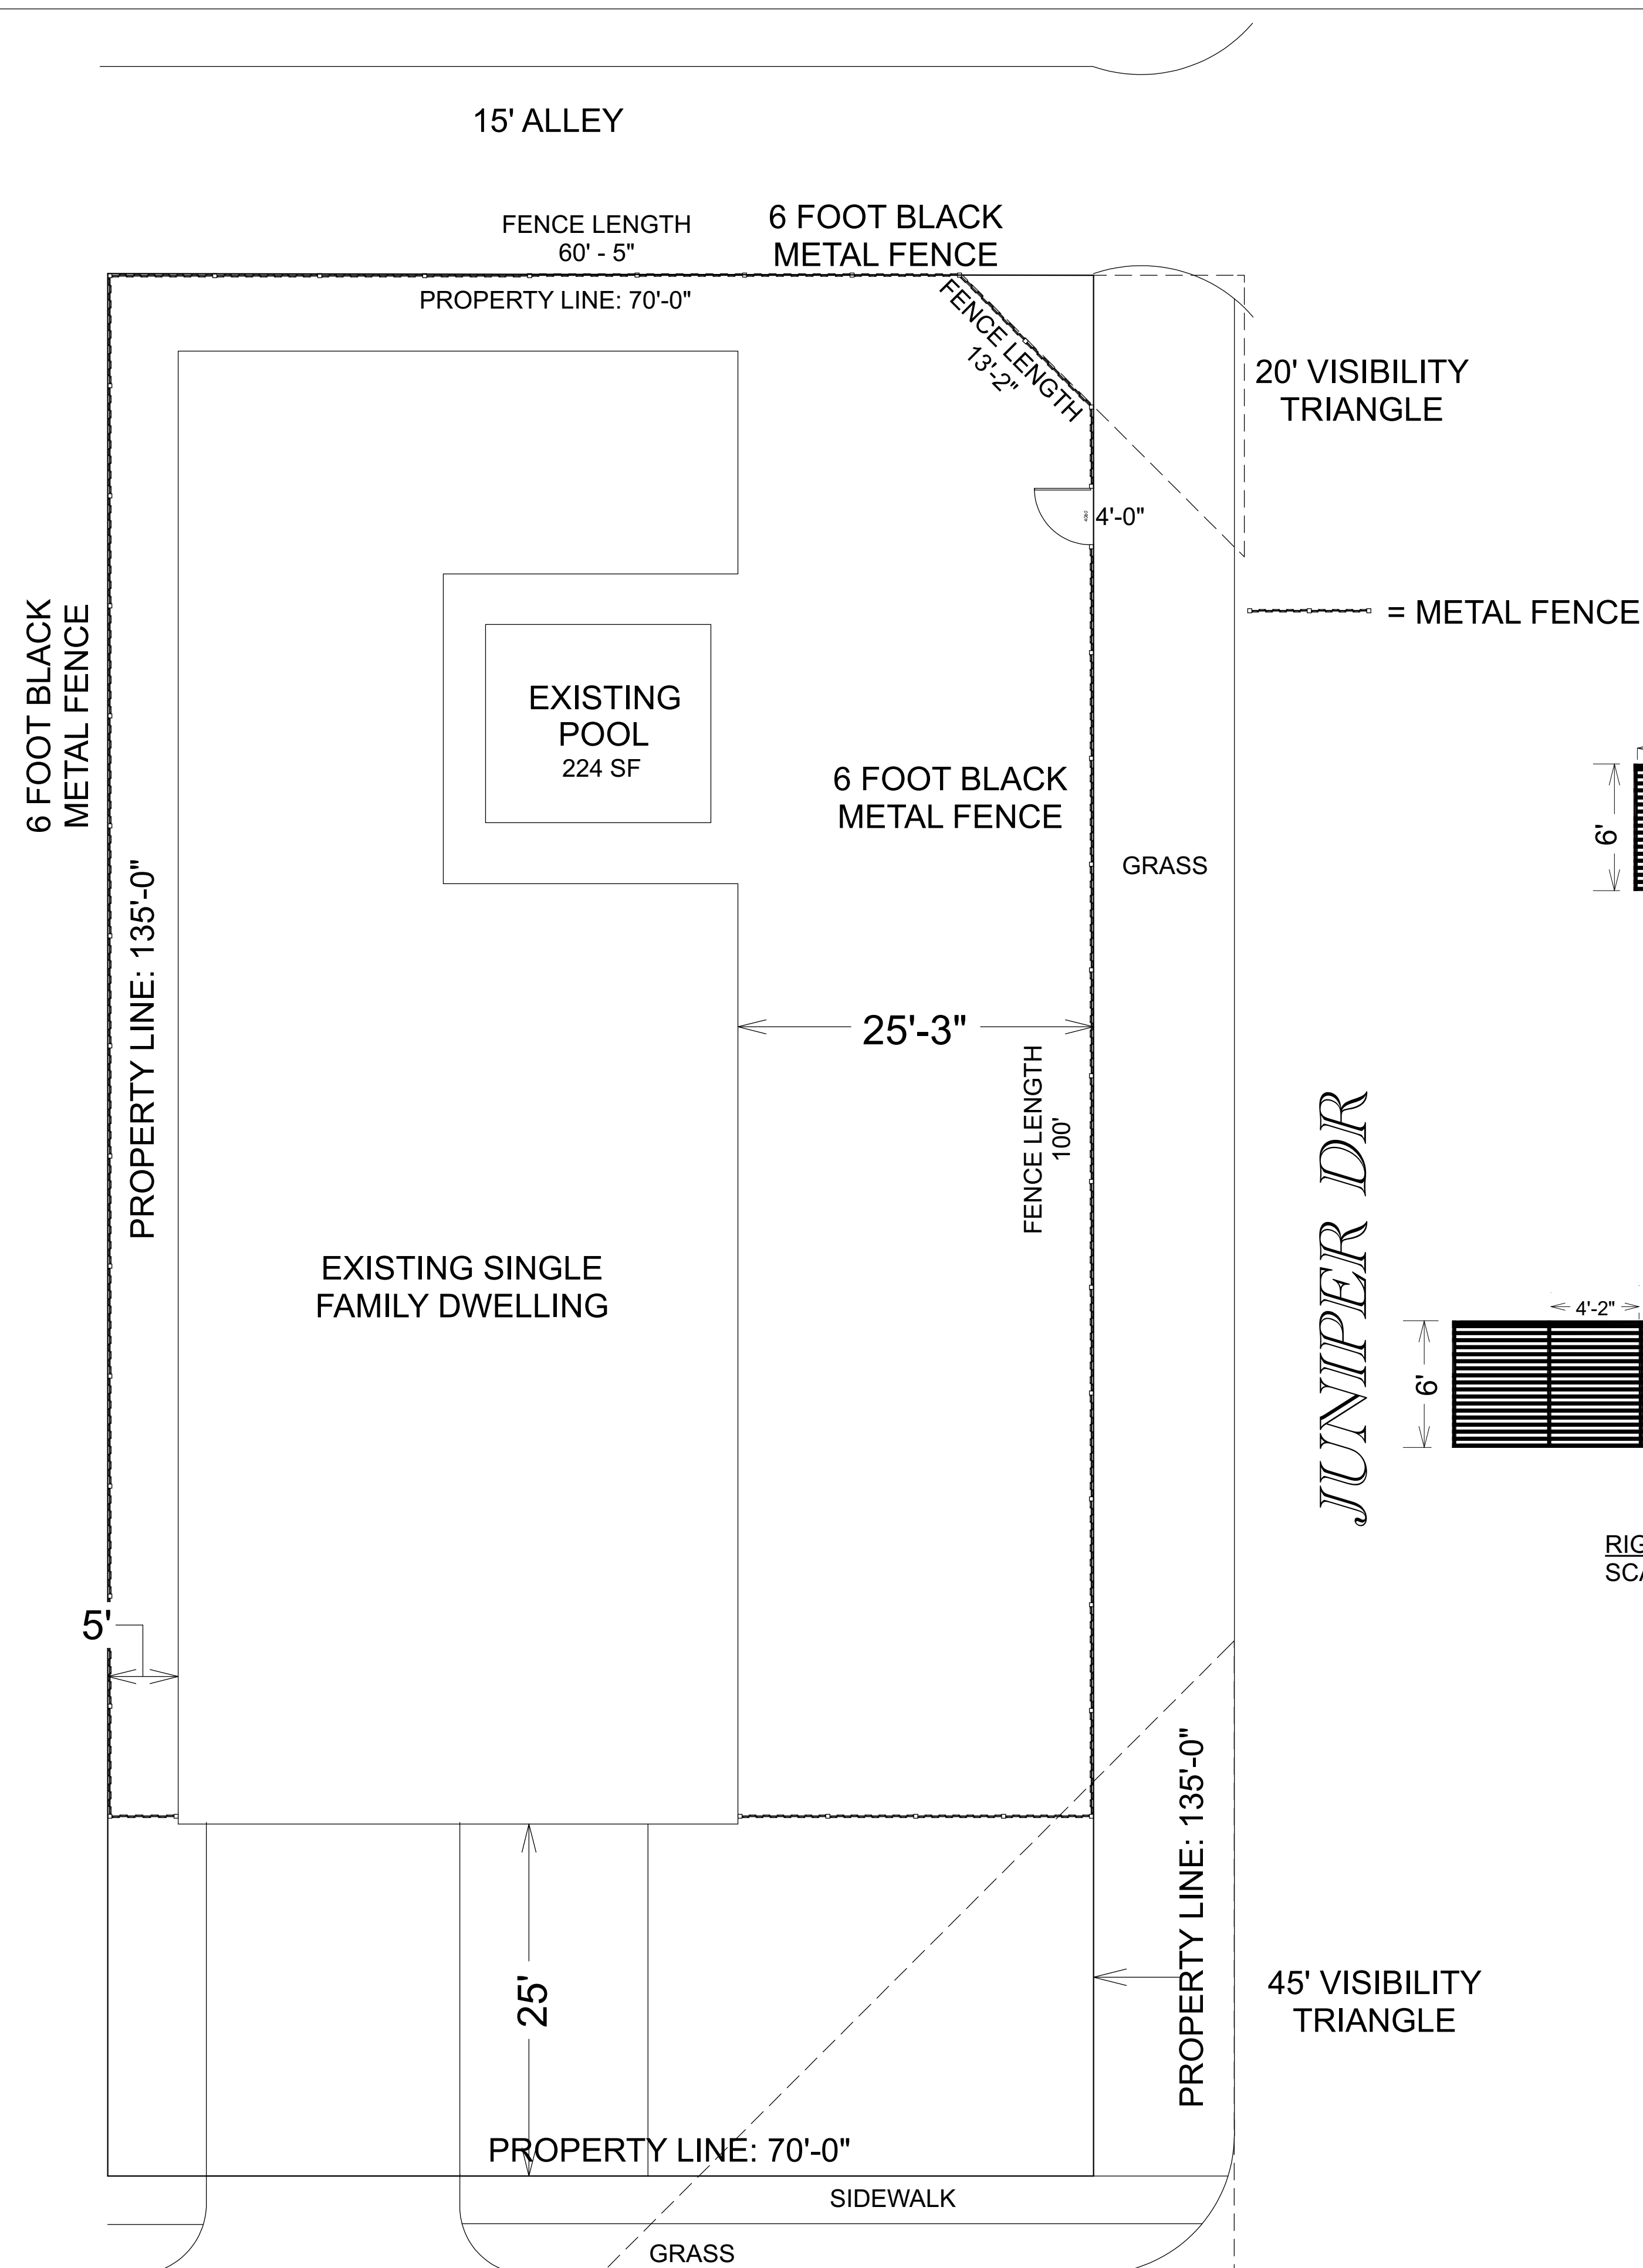

REAR ELEVATION
SCALE= 3/16" = 1'-0"

NOTES:
MATERIAL IS TO BE BLACK METAL
2 INCH SLATS & 2 INCH METAL TO ALTERNATE
FENCE IS 50% OPEN



RIGHT ELEVATION
SCALE= 3/16" = 1'-0"

NOTES:
MATERIAL IS TO BE BLACK METAL
2 INCH SLATS & 2 INCH METAL TO ALTERNATE
FENCE IS 50% OPEN