



SITE PLAN
2001 Manana Drive
Dallas, TX 75220

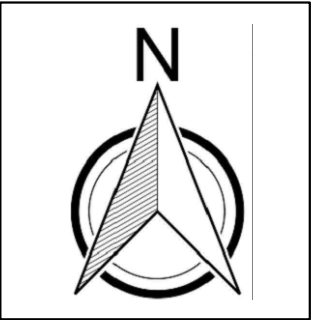

scale 1"=60'

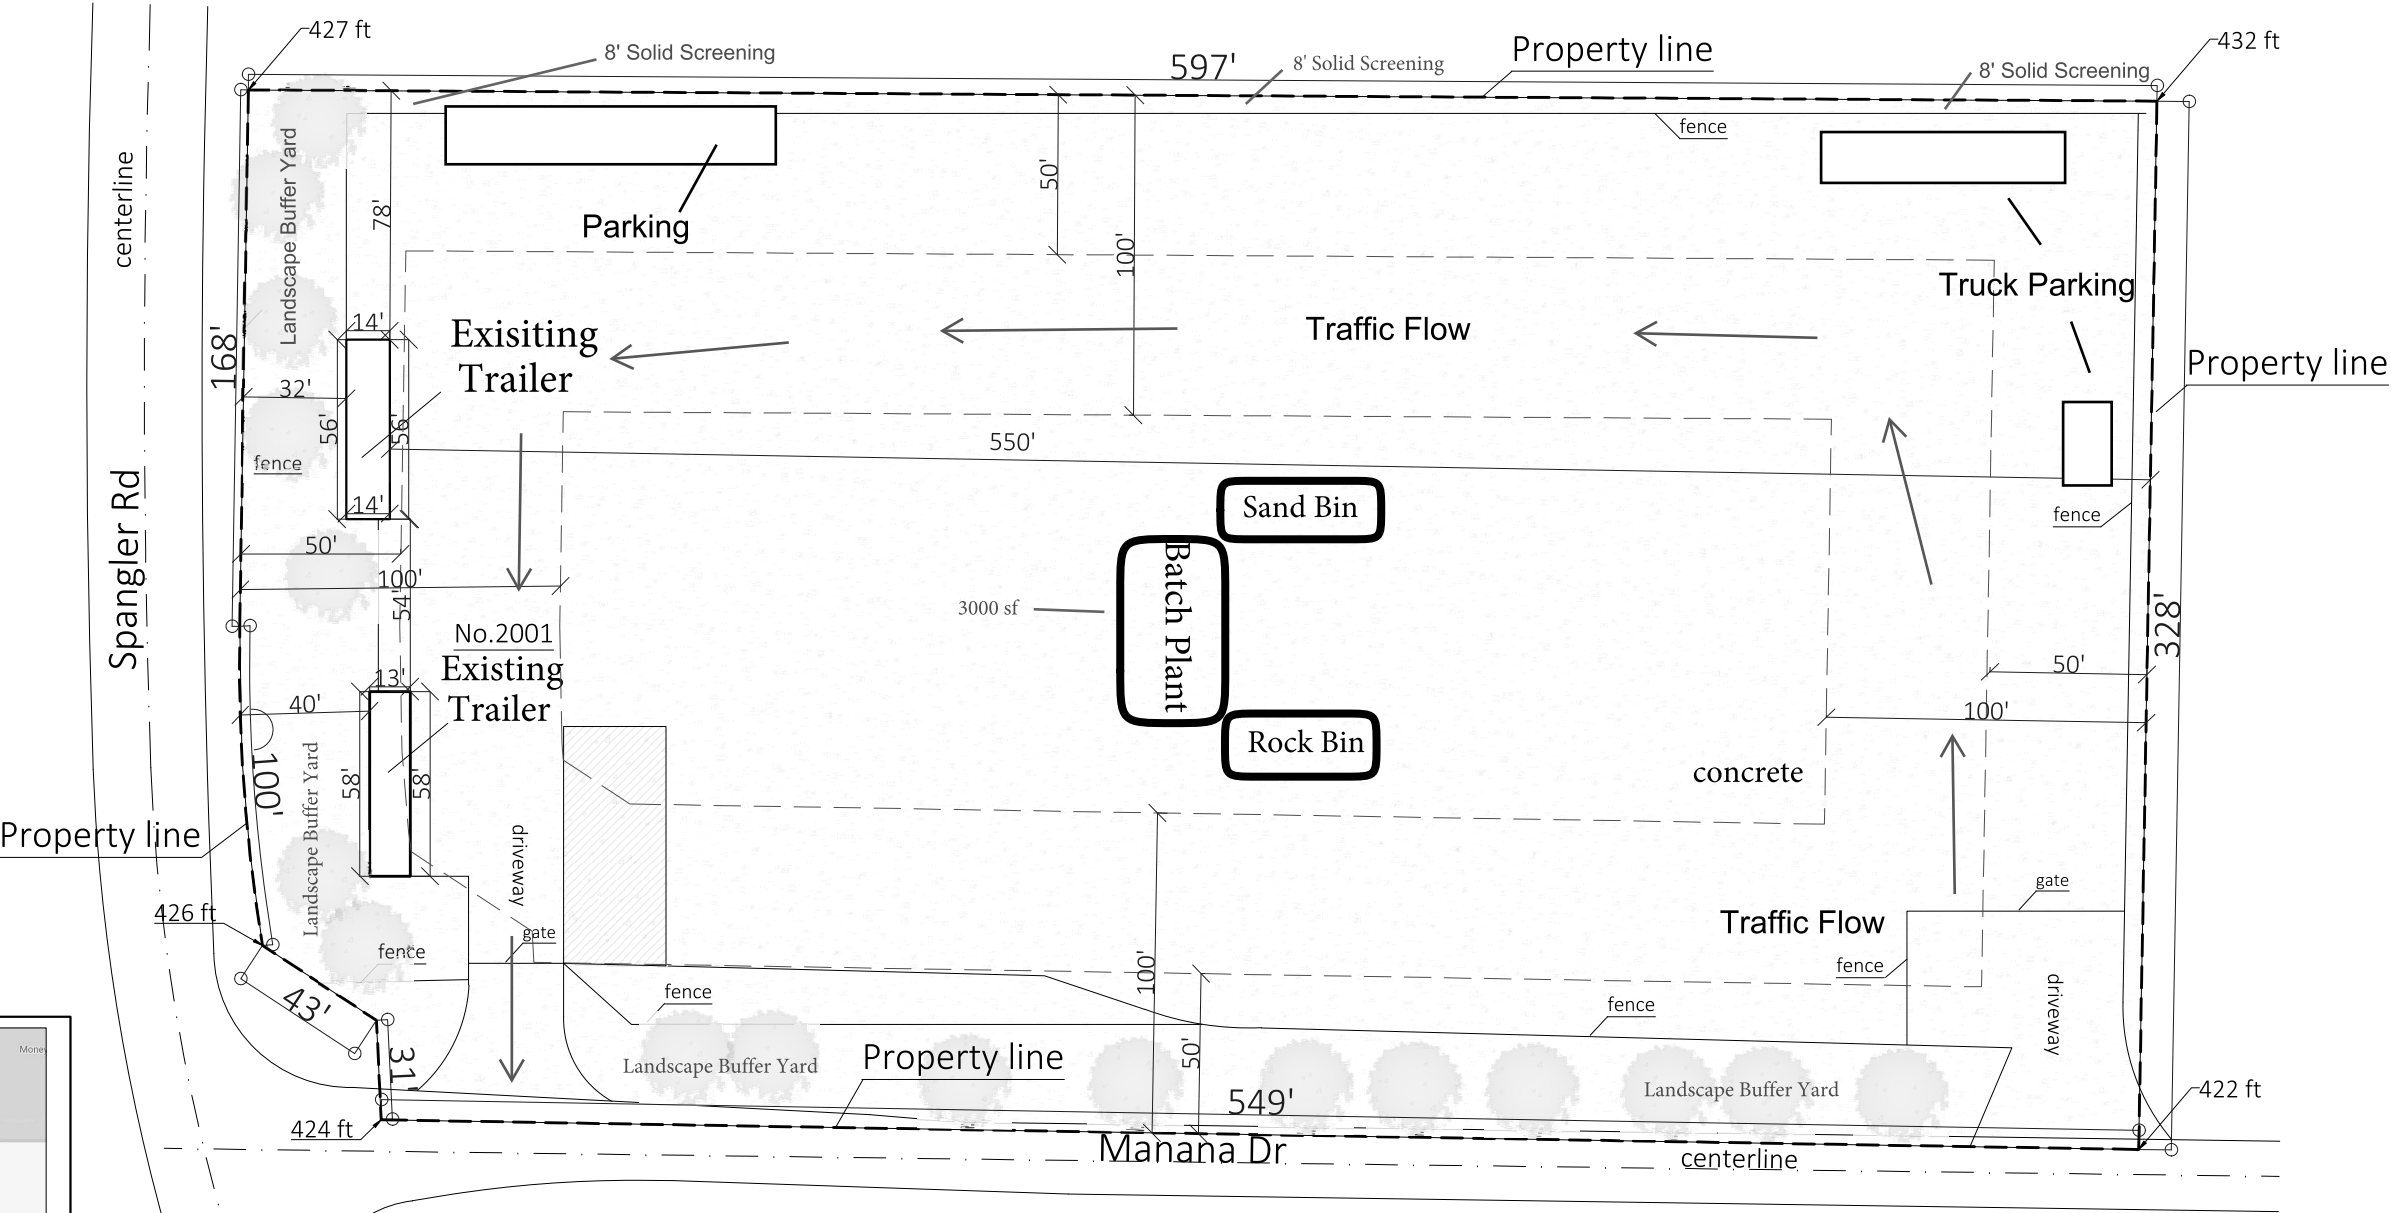

VICINITY MAP