

# EL PULPO SITE PLAN

7918 LAKE JUNE RD  
DALLAS, TX


REVISIONS

|  |  |
|--|--|
|  |  |
|  |  |
|  |  |
|  |  |
|  |  |
|  |  |
|  |  |
|  |  |
|  |  |
|  |  |

11.11.22

SITE PLAN  
Z223-181  
SUP No. 2505  
CPC 9.21.2023

A0.00

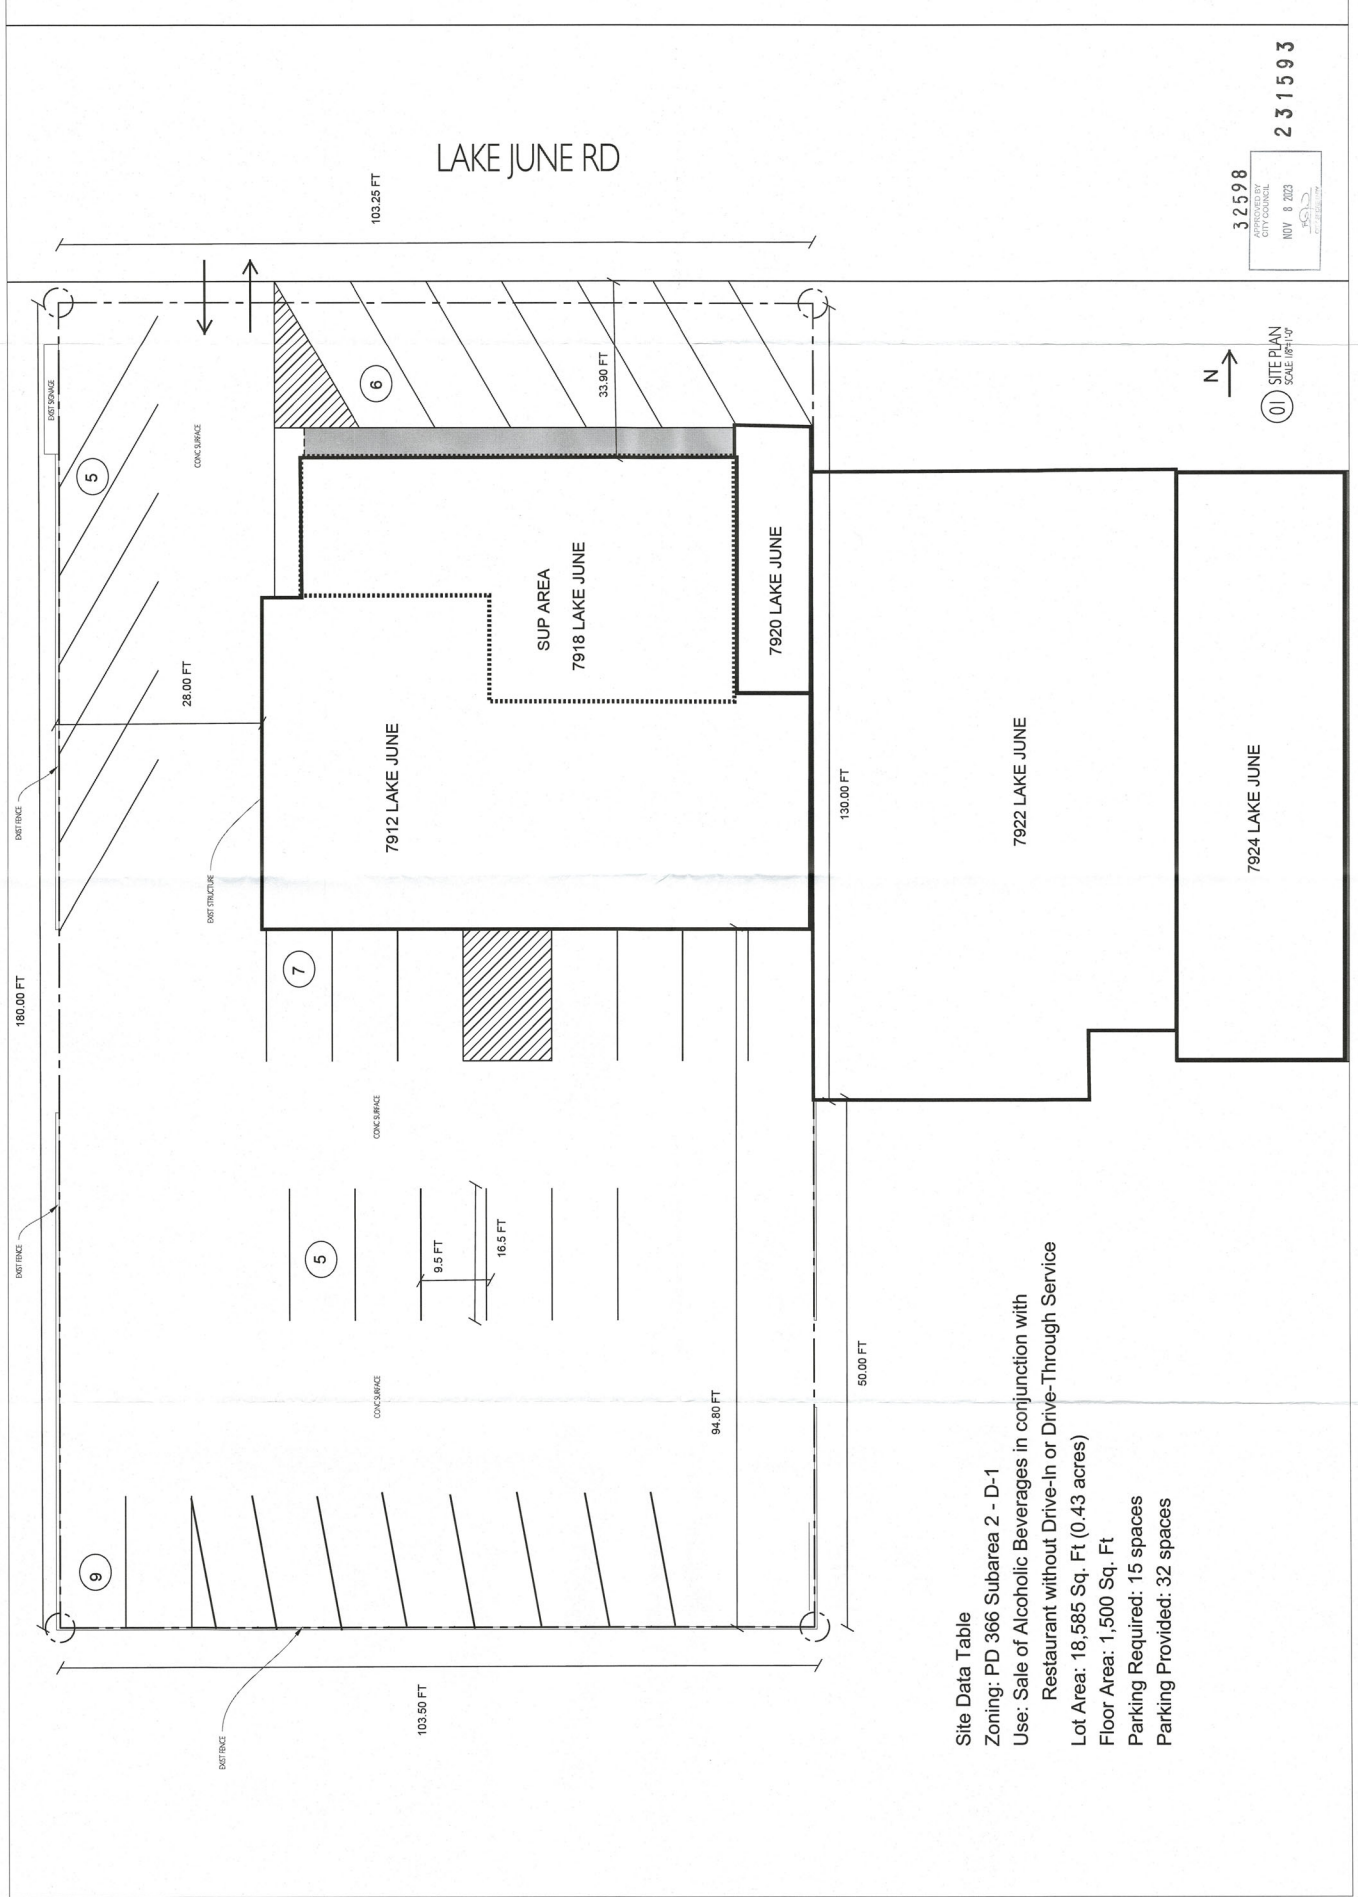

32598  
CITY OF DALLAS  
NOV 8 2023  
231593



01 SITE PLAN  
SCALE 1/8"=1'-0"

Site Data Table  
Zoning: PD 366 Subarea 2 - D-1  
Use: Sale of Alcoholic Beverages in conjunction with  
Restaurant without Drive-In or Drive-Through Service  
Lot Area: 18,585 Sq. Ft (0.43 acres)  
Floor Area: 1,500 Sq. Ft  
Parking Required: 15 spaces  
Parking Provided: 32 spaces