



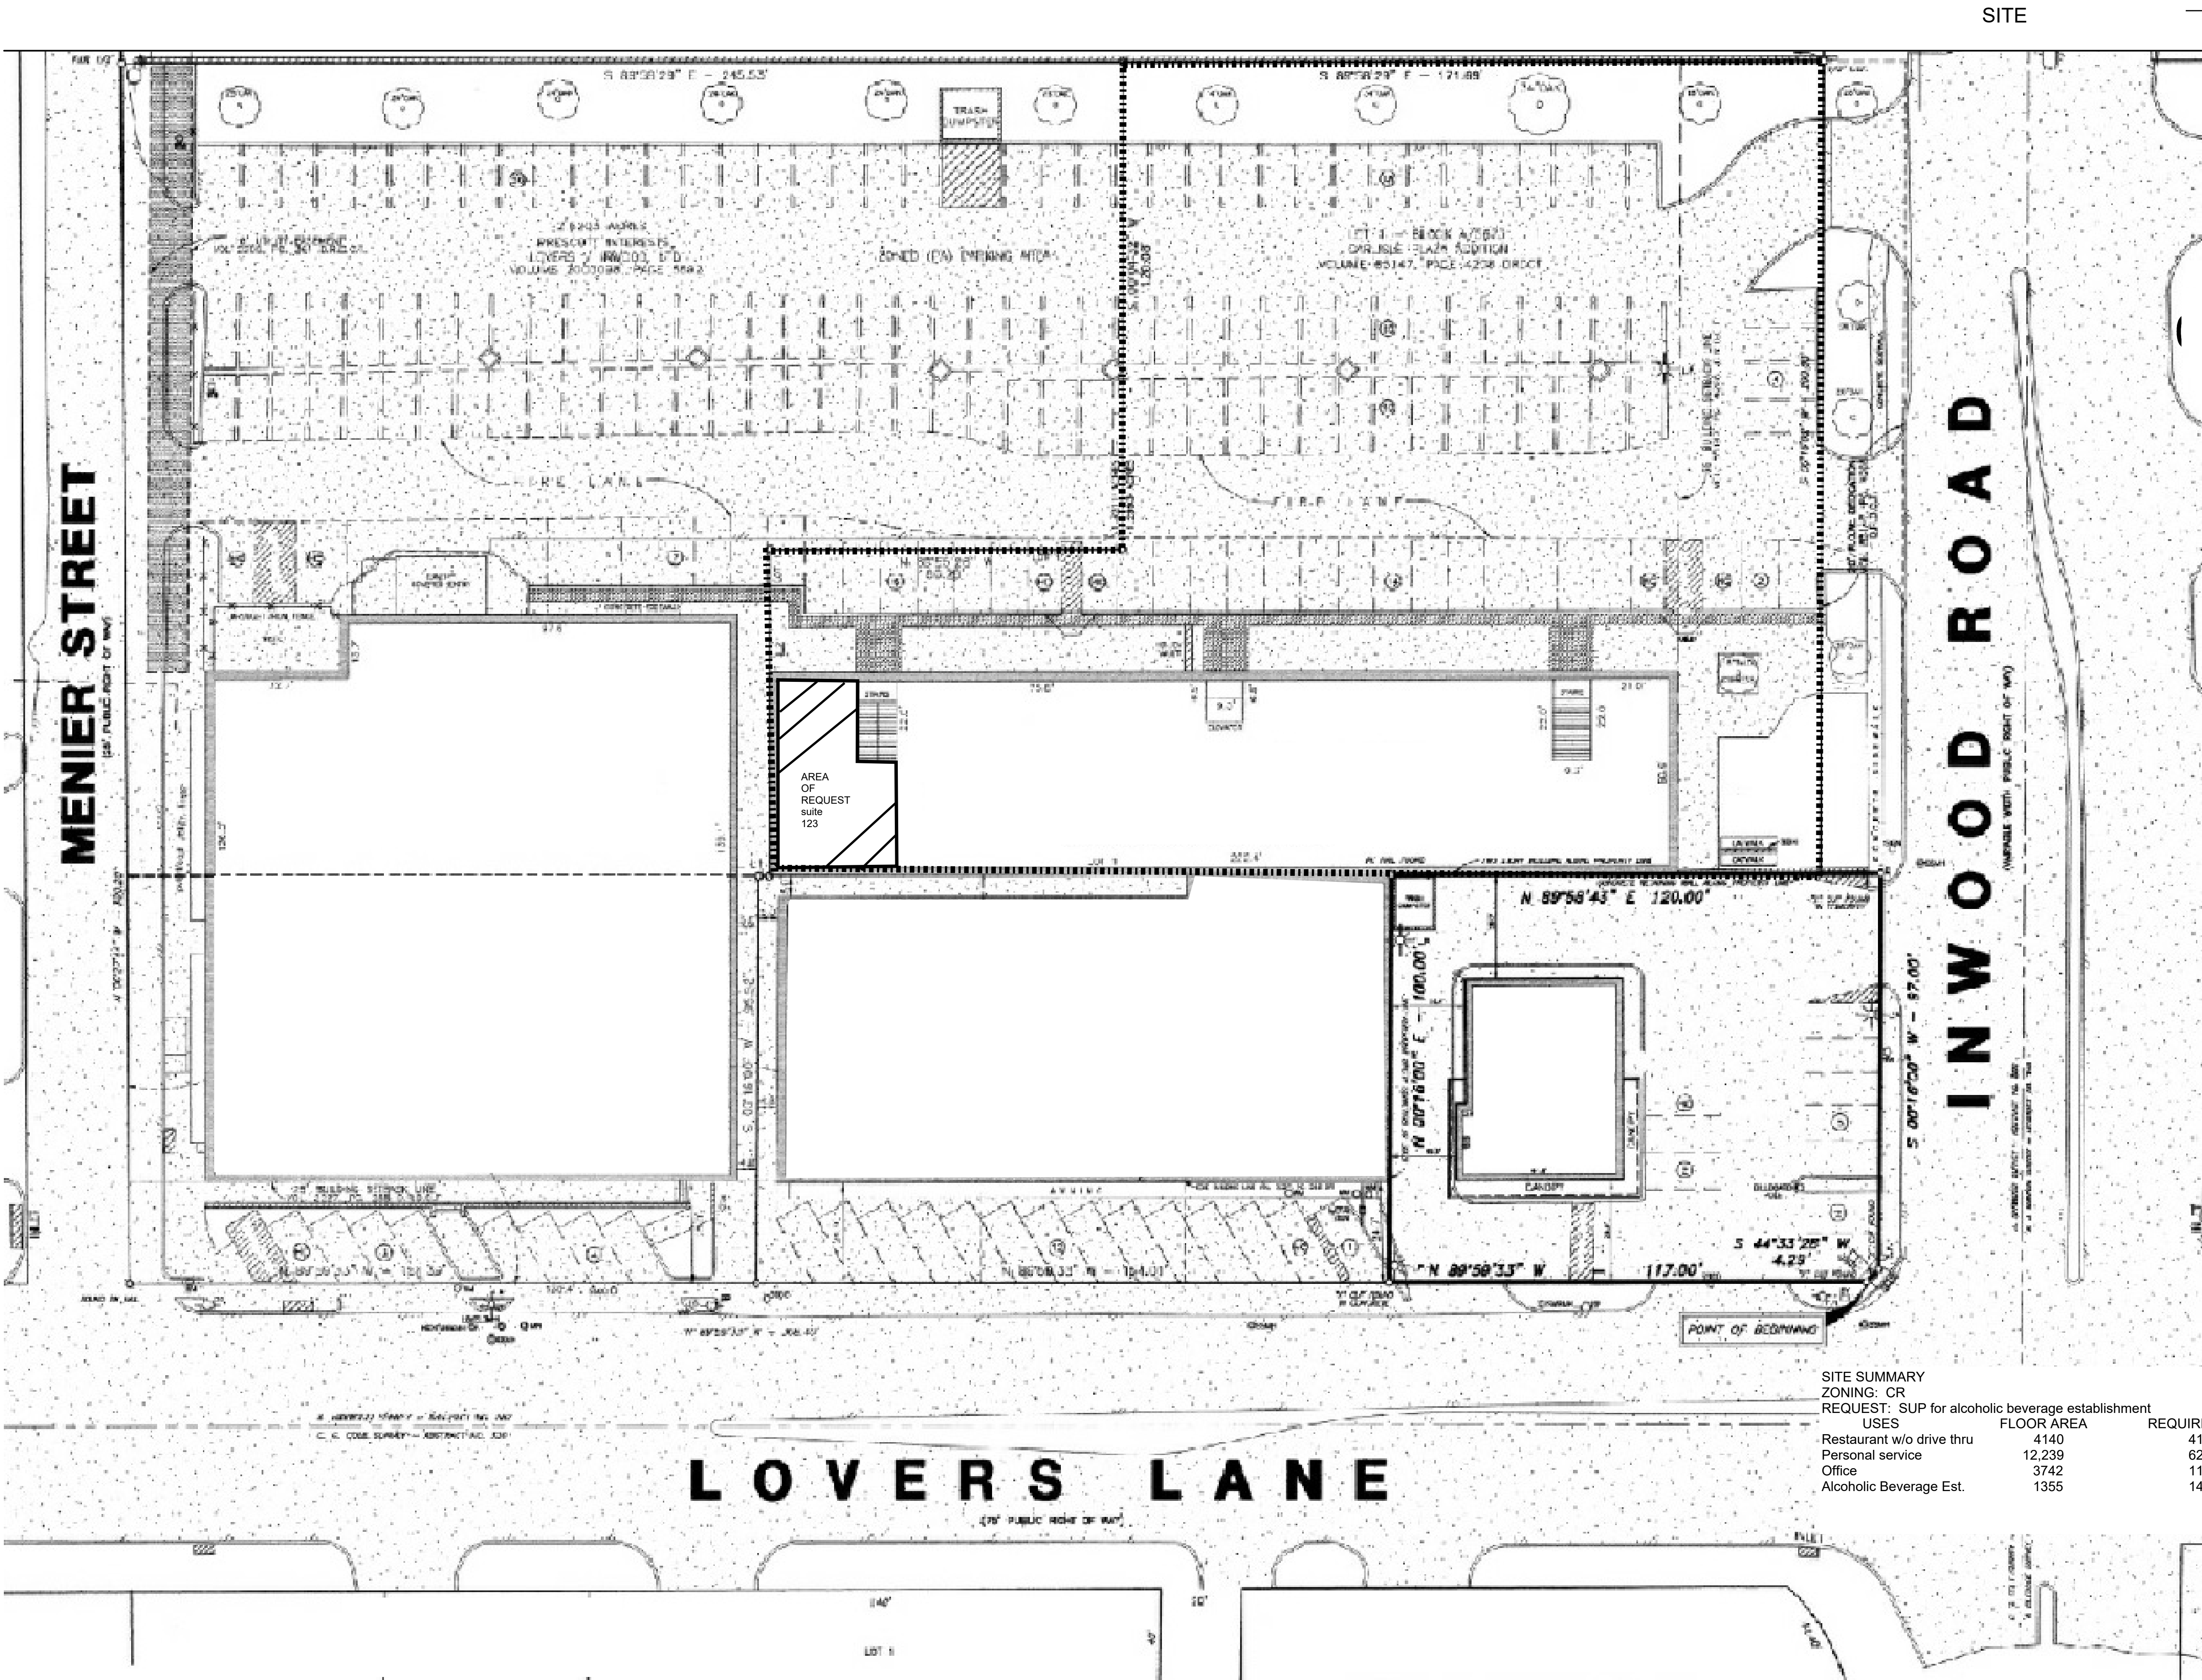

SITE SUMMARY			
ZONING: CR			
REQUEST: SUP for alcoholic beverage establishment			
USES	FLOOR AREA	REQUIRED PARKING	PROVIDED PARKING
Restaurant w/o drive thru	4140	41	41
Personal service	12,239	62	62
Office	3742	11	11
Alcoholic Beverage Est.	1355	14	14

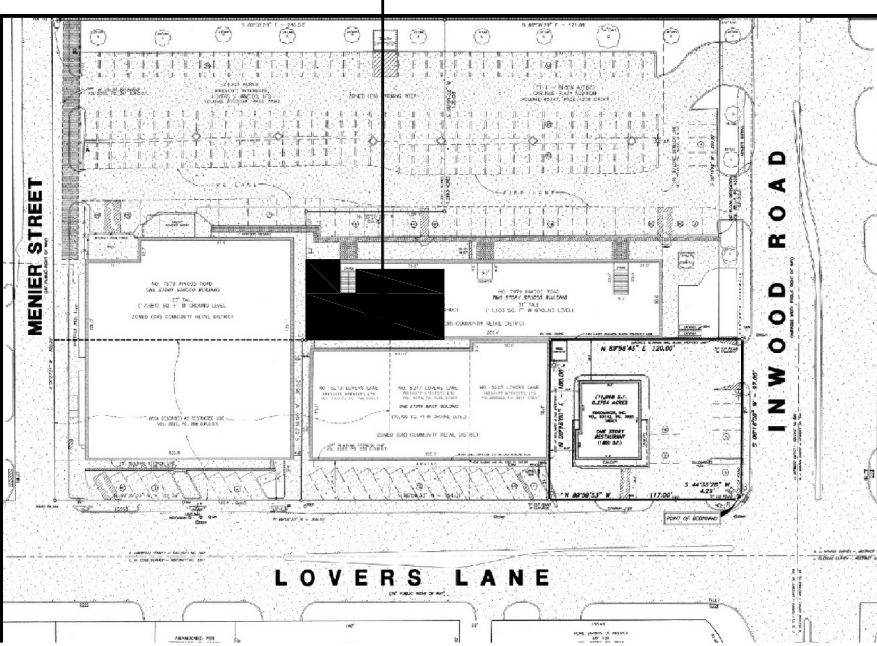

VICINITY MAP

1" : 120'-0"

..... Property line

Area of Request: 1400 s.f.

REVISION

ISSUE DATE
08-26-2019
PROJECT NUMBER
2019.0614.006
SHEET TITLE
SITE PLAN
Z234-333
SHEET
OF X