
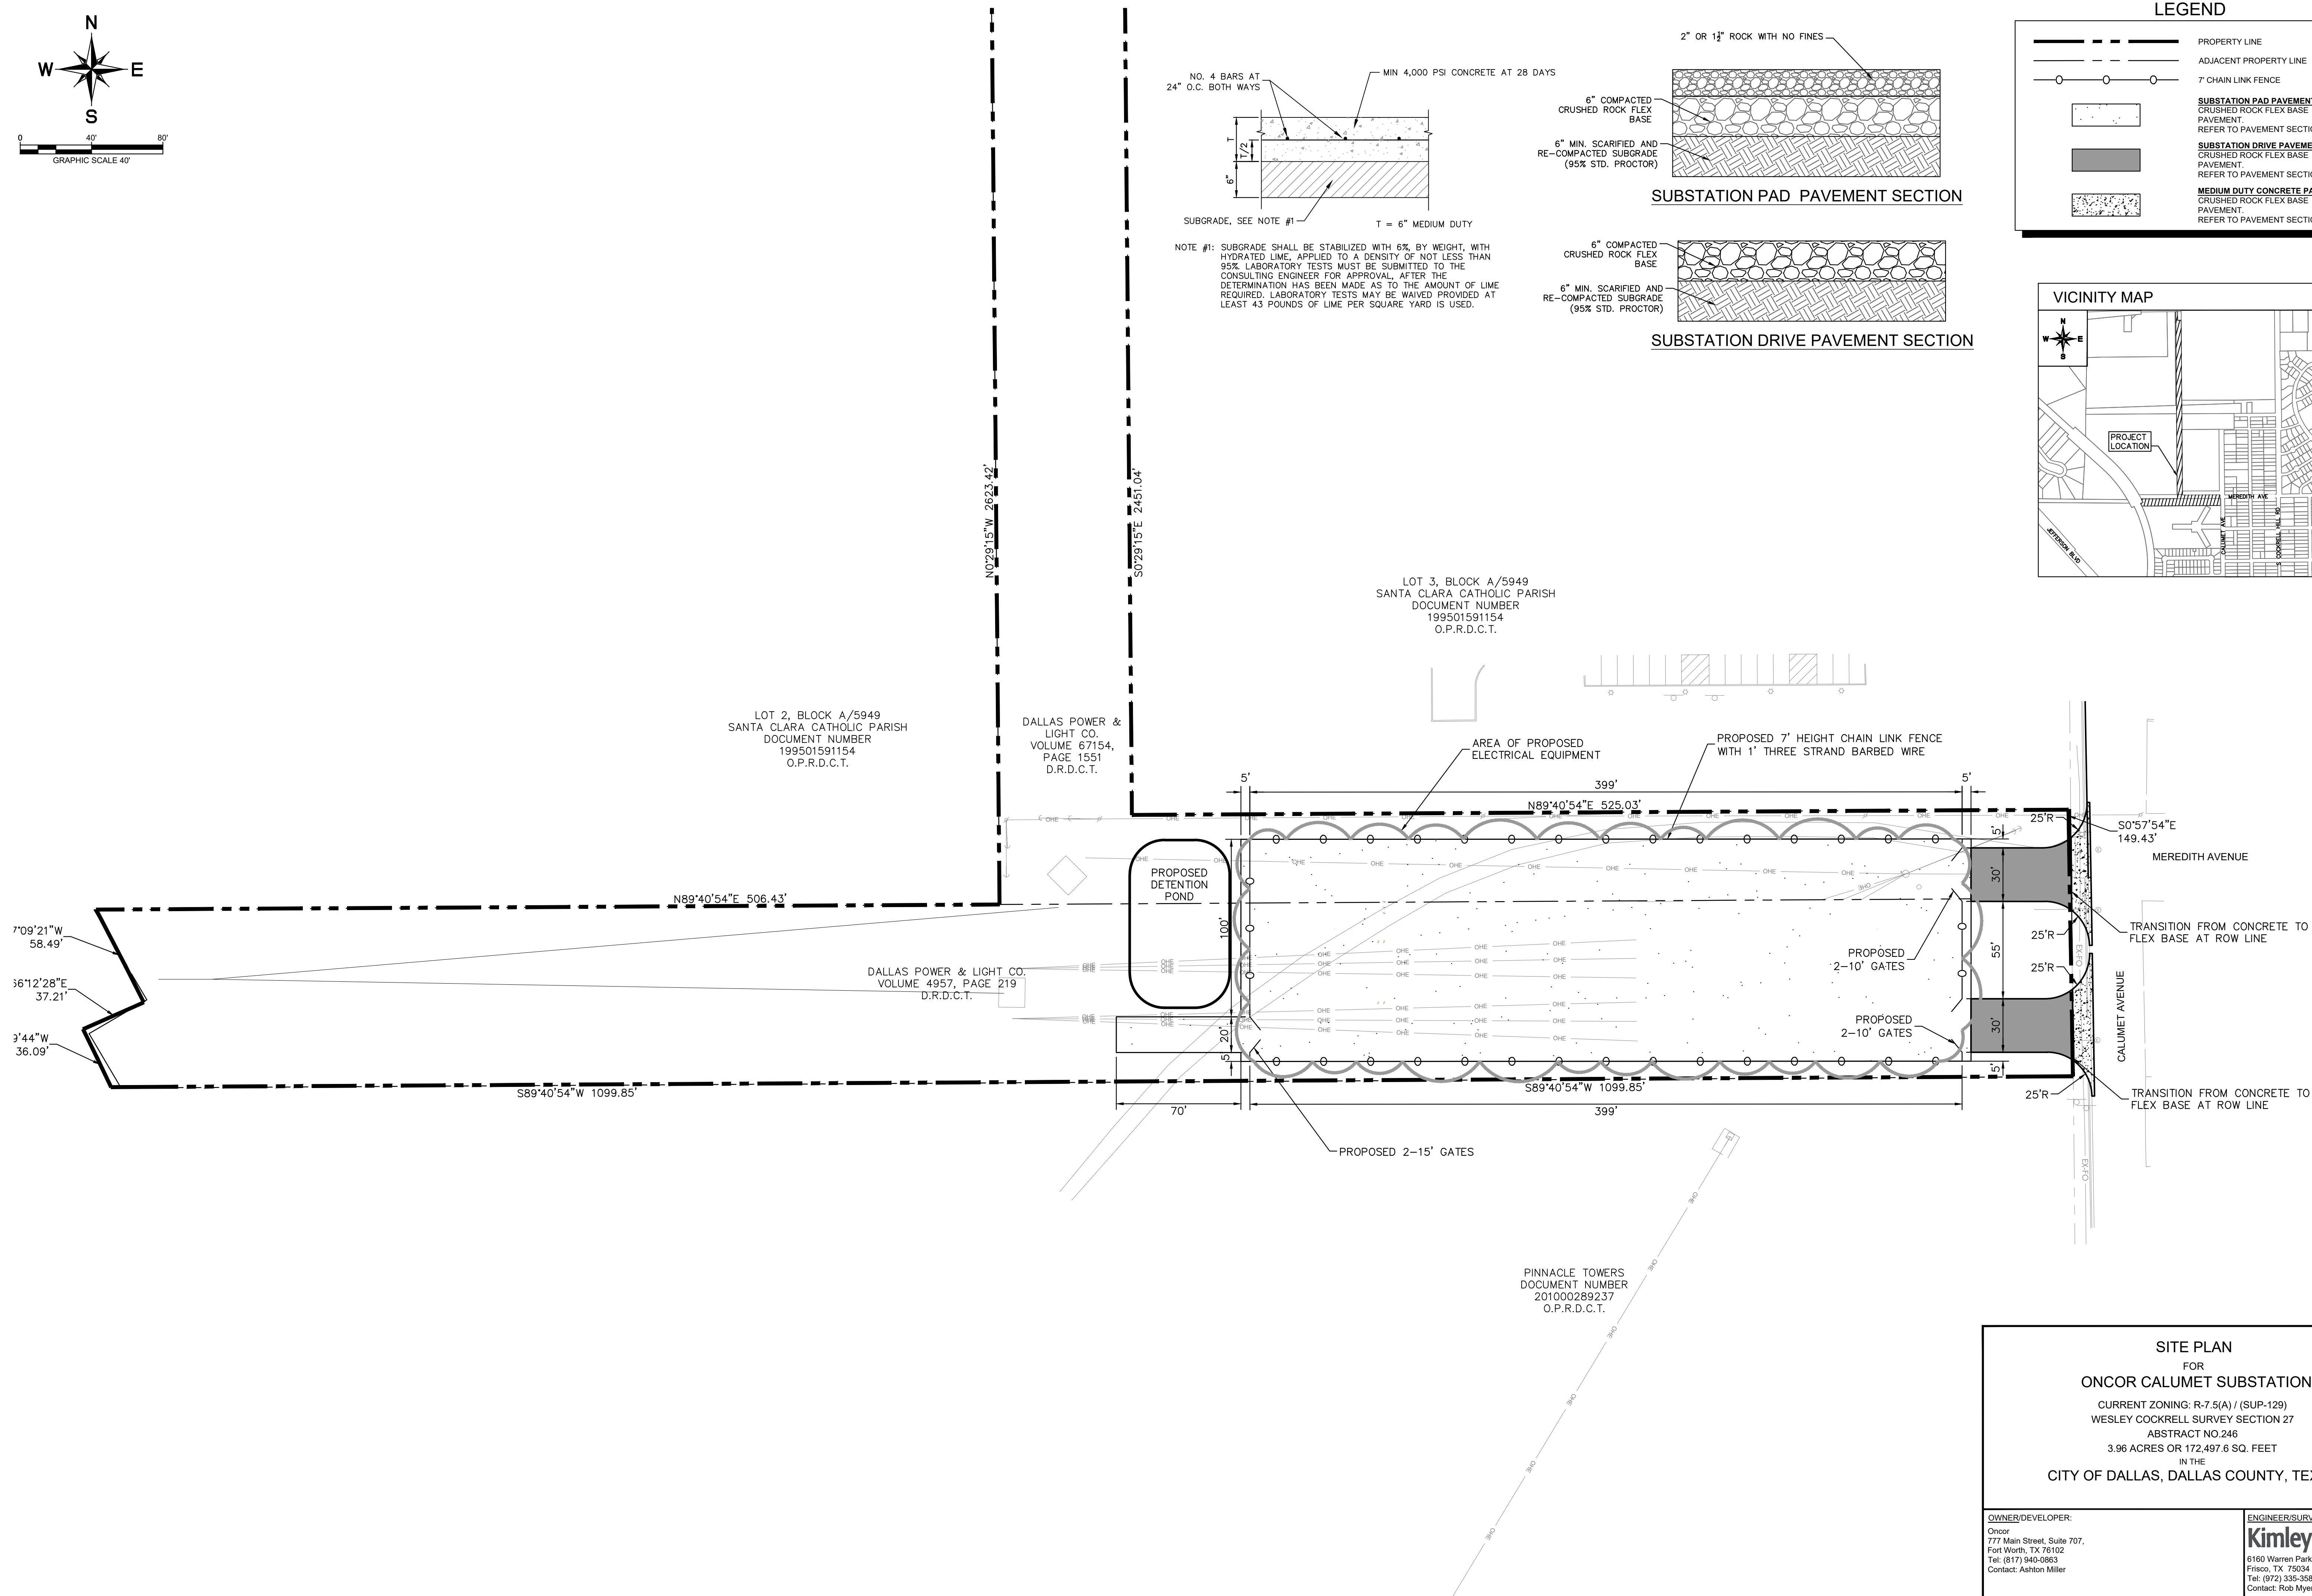
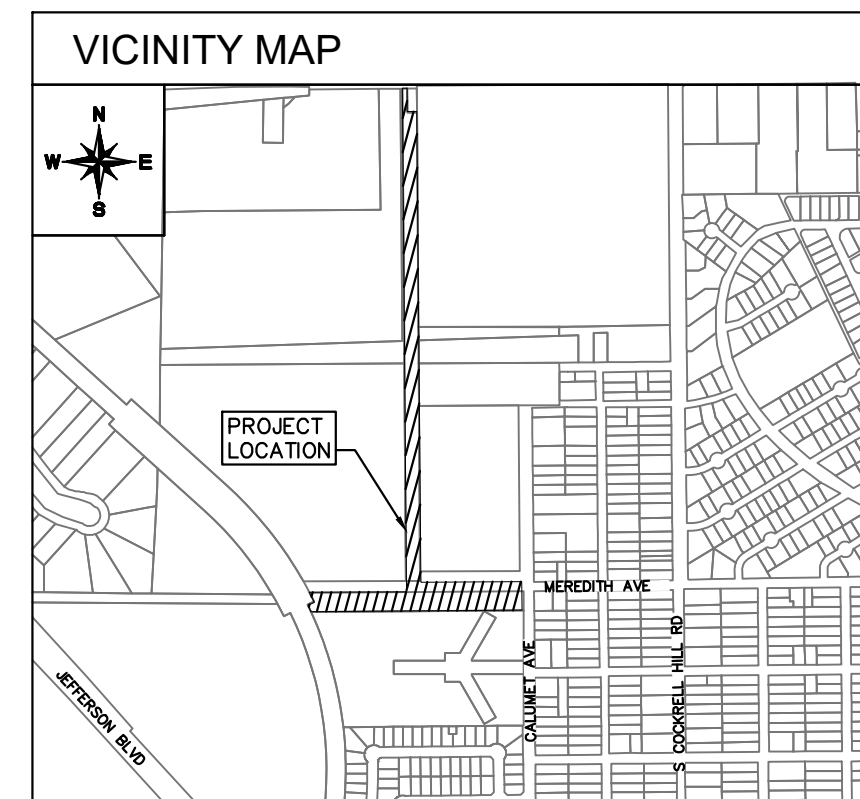
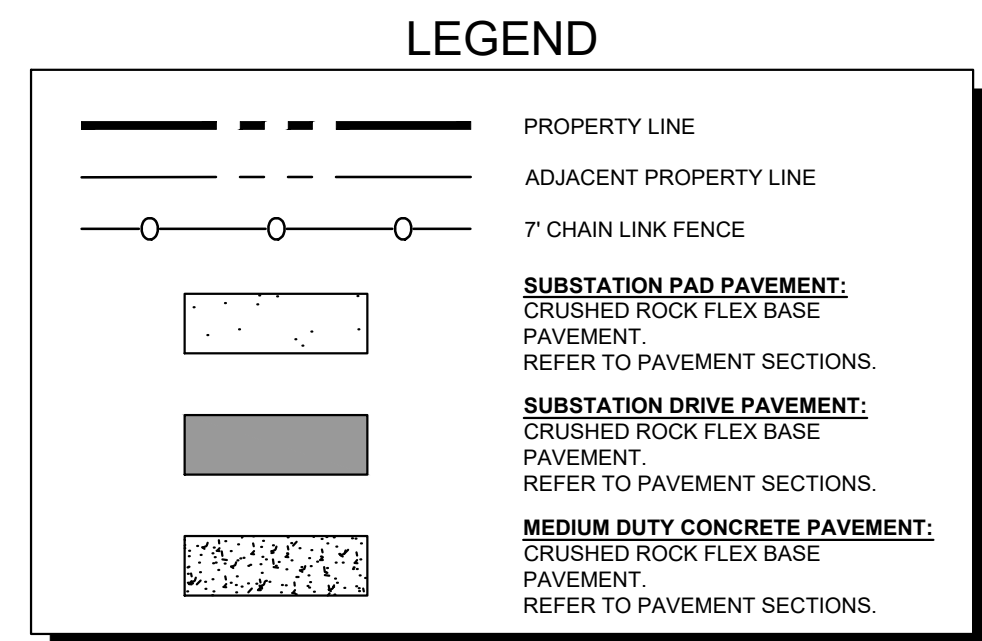
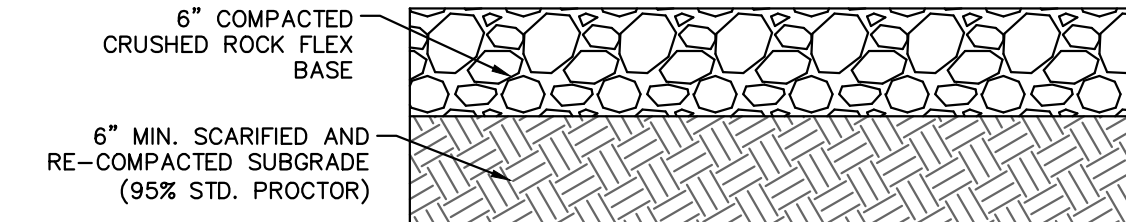
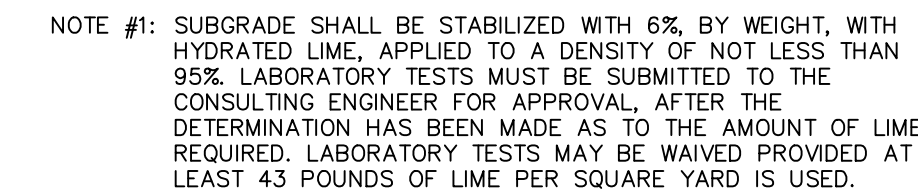


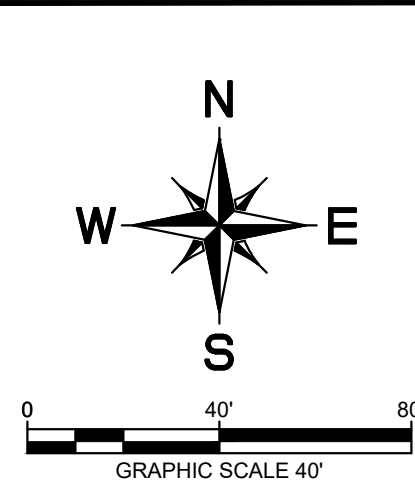

SITE PLAN
FOR
ONCOR CALUMET SUBSTATION

CURRENT ZONING: R-7.5(A) / (SUP-129)
WESLEY COCKRELL SURVEY SECTION 27
ABSTRACT NO.246
3.96 ACRES OR 172,497.6 SQ. FEET
IN THE
CITY OF DALLAS, DALLAS COUNTY, TEXAS

OWNER/DEVELOPER:
Oncor
777 Main Street, Suite 7
Fort Worth, TX 76102
Tel: (817) 940-0863
Contact: Ashton Miller

ENGINEER/SURVEYOR:
Kimley»Horn
6160 Warren Parkway, Suite 210
Frisco, TX 75034
Tel: (972) 335-3580
Contact: Rob Myers, P.E.

DESIGNED	DRAWN	CHECKED	SCALE	DATE	KH PROJECT NO.
RJM	JTS	RJM	AS SHOWN	01/12/2026	064425130